



DETALIU CAMIN MONITORIZARE SCURGERI


Camin colectare scurgeri  
scara 1:10

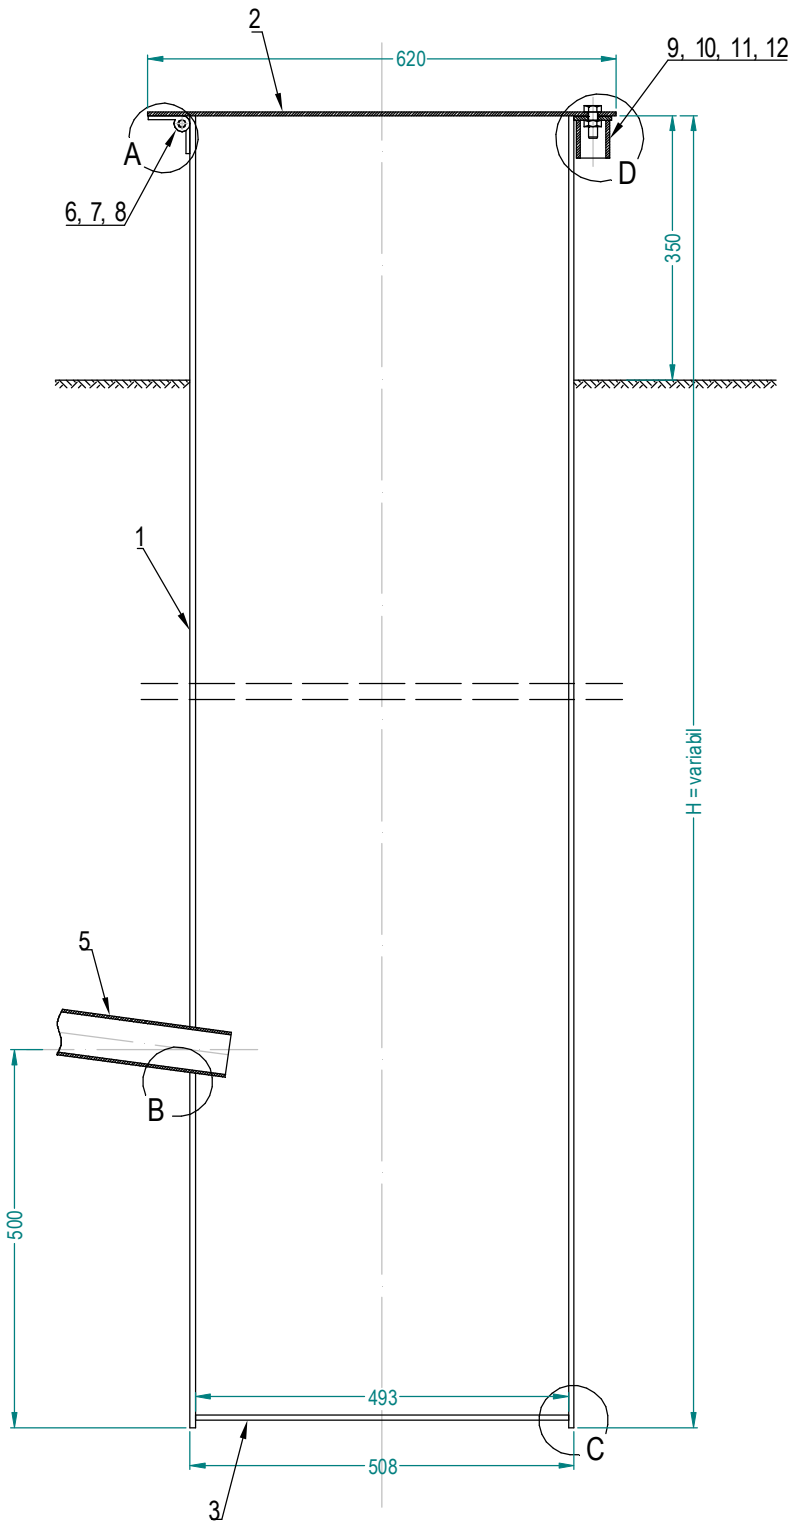


DETALIU CAPAC CAMIN  
scara 1:10

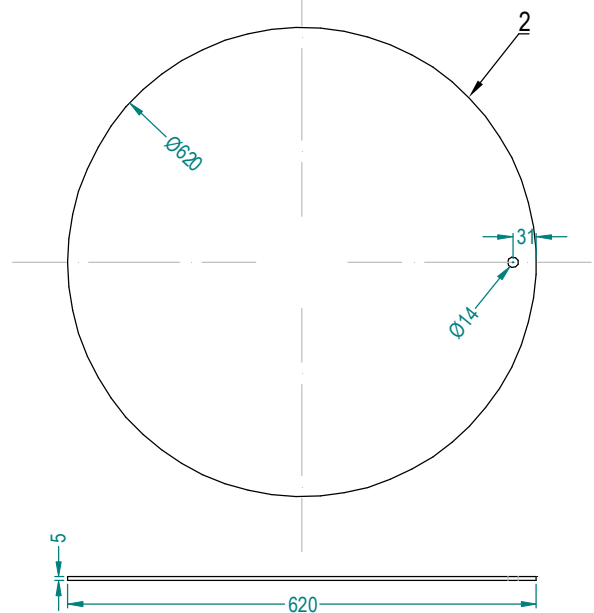


DETALIUL "A"  
scara 1:2

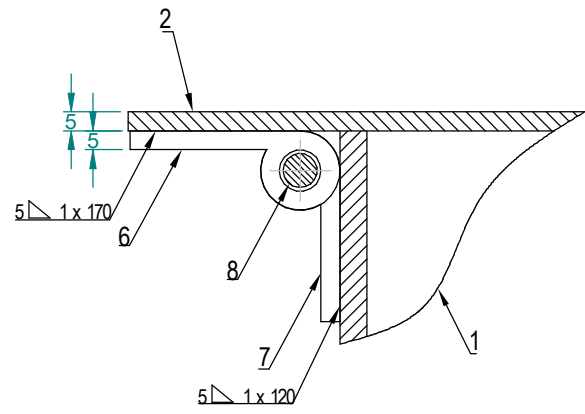


VEDERE FRONTALA  
scara 1:2

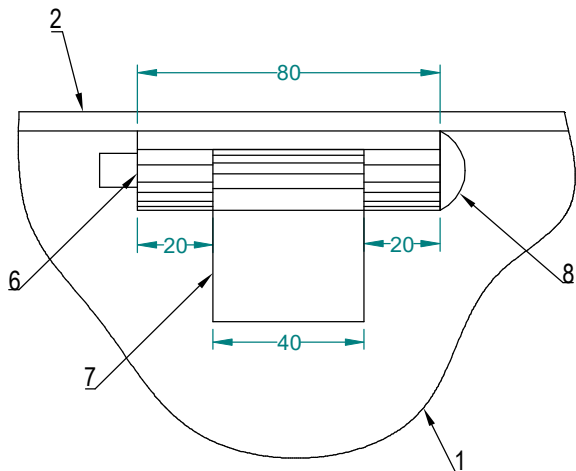


DETALIUL "B"  
scara 1:1

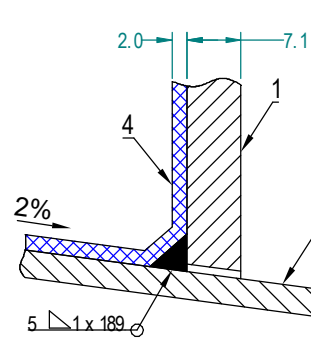


DETALIUL "C"  
scara 1:1

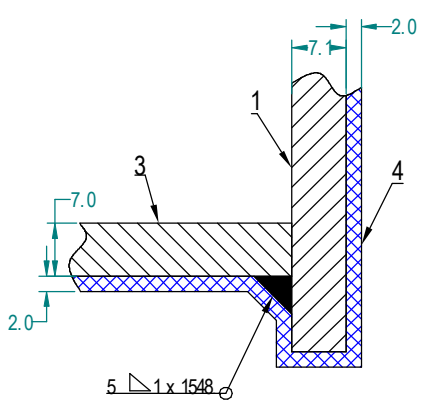


DETALIUL "D"  
scara 1:2

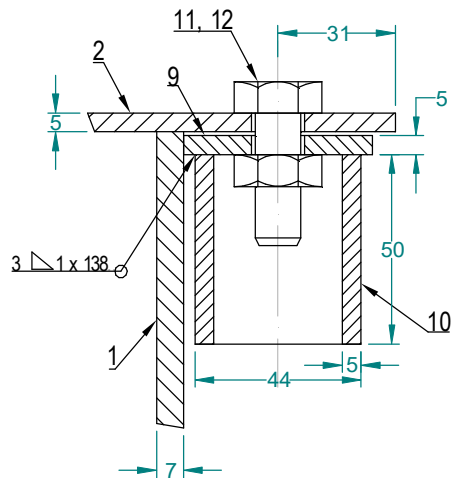


VEDERE FRONTALA  
scara 1:2

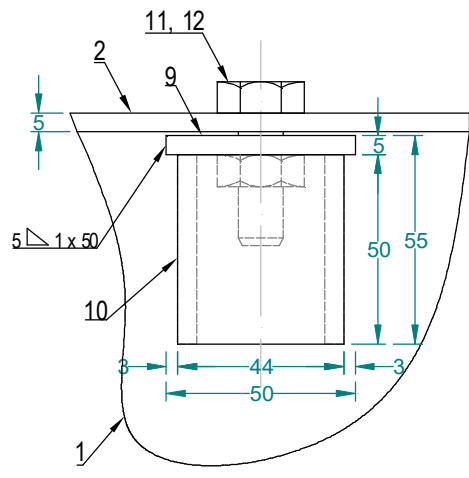


VEDERE IN PLAN  
scara 1:2

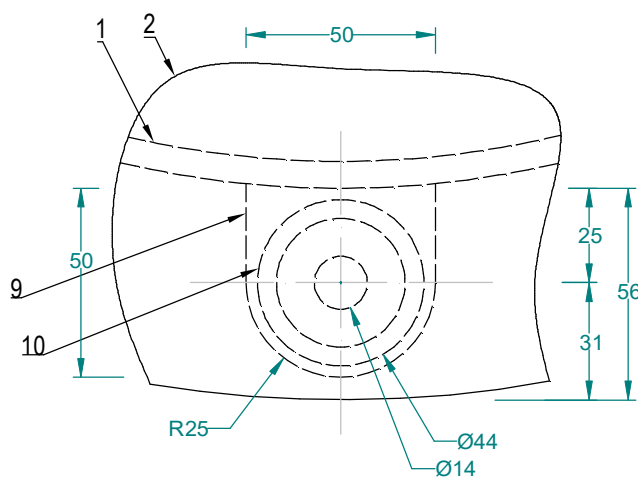


DETALIU SUPTOR INCHIDERE  
scara 1:1

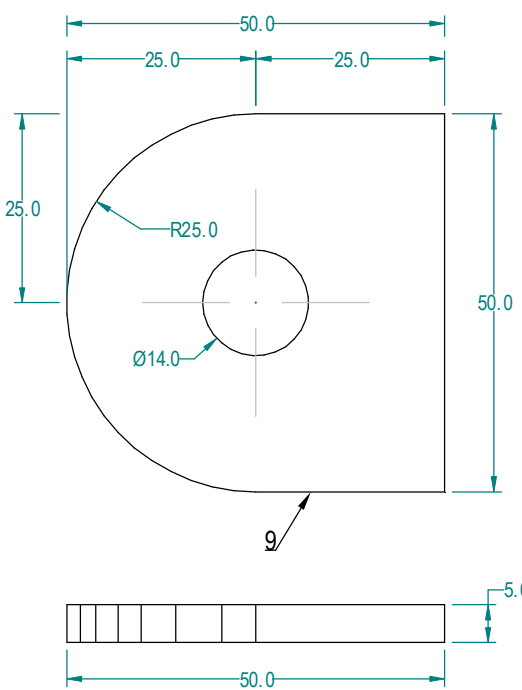

DETALIUL BALAMA  
scara 1:2

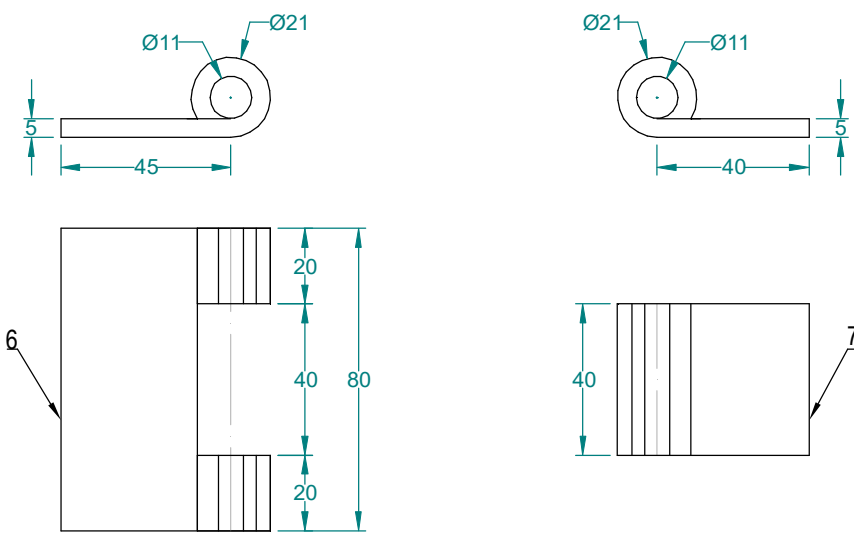

BOLT BALAMA  
scara 1:2

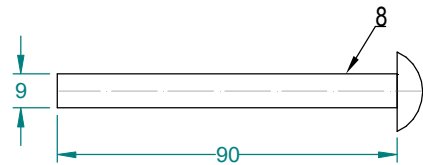

Denumire / h (m) camin	h= 2.50m	h= 3.00m	h= 3.50m	h= 4.00m	h= 4.50m	h= 5.00m	h= 5.50m	h= 6.00m	h= 6.50m	h= 7.00m
CAPACE CAMIN	37.60	37.60	37.60	37.60	37.60	37.60	37.60	37.60	37.60	37.60
MANTA CAMIN Ø521 x 7,14	220.37	264.45	308.53	352.00	396.68	440.75	484.90	529.05	573.20	617.35
TOTAL Kg	275.98	302.05	346.12	390.20	434.27	478.35	522.50	566.65	610.80	654.95

Poz.	DENUMIRE	STAS	BUC.	MATERIAL	OBSERVATII
1	MANTA CAMIN	SR EN ISO 3183:2013	1	L 245, PSL1	Ø508 x 7.1 x h SR 6898-1:95
2	CAPAC CAMIN		1	OL 37.2K	Tb 620 x 620 x 5mm SR EN 10029:2011
3	FUND CAMIN		1	OL 37.2K	Tb 493 x 493 x 7mm SR EN 10029:2011
4	INVELIS BITUM	STAS 2484:85	1	bitum	
5	CONDUCTA DE SCURGERE	SR EN ISO 3183:2013	1	L 245	Ø60.3 x 3.6mm
6	BALAMA		1	OL 37.2K	Tb 80 x 45 x 5mm SR EN 10029:2011
7	CONTRA BALAMA		1	OL 37.2K	Tb 40 x 40 x 5mm SR EN 10029:2011
8	BOLT BALAMA		1	OLC 45	Ø9 x 90mm SR EN 10060:2004
9	SUPTOR INCHIDERE		1	OL 37.2K	Tb 50 x 50 x 5mm SR EN 10029:2011
10	PROTECTOR INCHIDERE	SR 6898-1:95	1	OLC 35	Ø44 x 50 x 5
11	SURUB M12 x 35	SR EN ISO 4018:2011	1	SREN10083-2:2007	
12	PIULITA M12	SR EN ISO 4034:2013	1	OLC 25	

Verificator/ Expert	Nume	Semnatura	Cerinta	Referat / Expertiza Nr. / Data
S.C. SNIF PROIECT S.A. Targoviste Numar de inmatriculare J15/925/2005				Beneficiar: CONPET S.A. PLOIESTI
Pr. nr. 368/2018				
Specificatie	Nume	Semnatura	Scara: 1:10 1:2 1:1	Faza PT+CS+DE
Sef proiect	Ing. Vlasceanu Catalin			
Desenat	Ing. Radu Florin		Data: 2019	
Proiectat	Ing. Costea Paul			
Detaliu camin monitorizare scurgeri				Pl. nr. 40