



ACEST DOCUMENT ESTE PROPRIETATEA SOCIETATII ELLIS'92 S.R.L.-PLOESTI. IN CONSECINTA, FIRMA ARE DREPTUL EXCLUSIV DE FOLOSIRE A DESENULUI SAU DE OPERARE A EVENTUALELOR MODIFICARI DIN CAMPUL ACESTUIA.

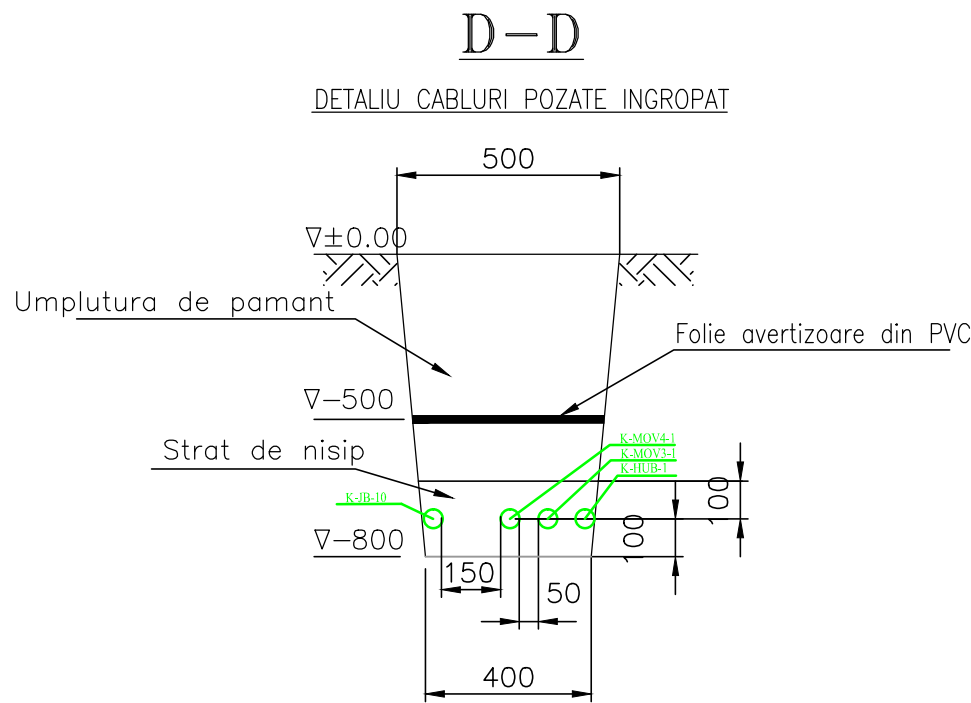


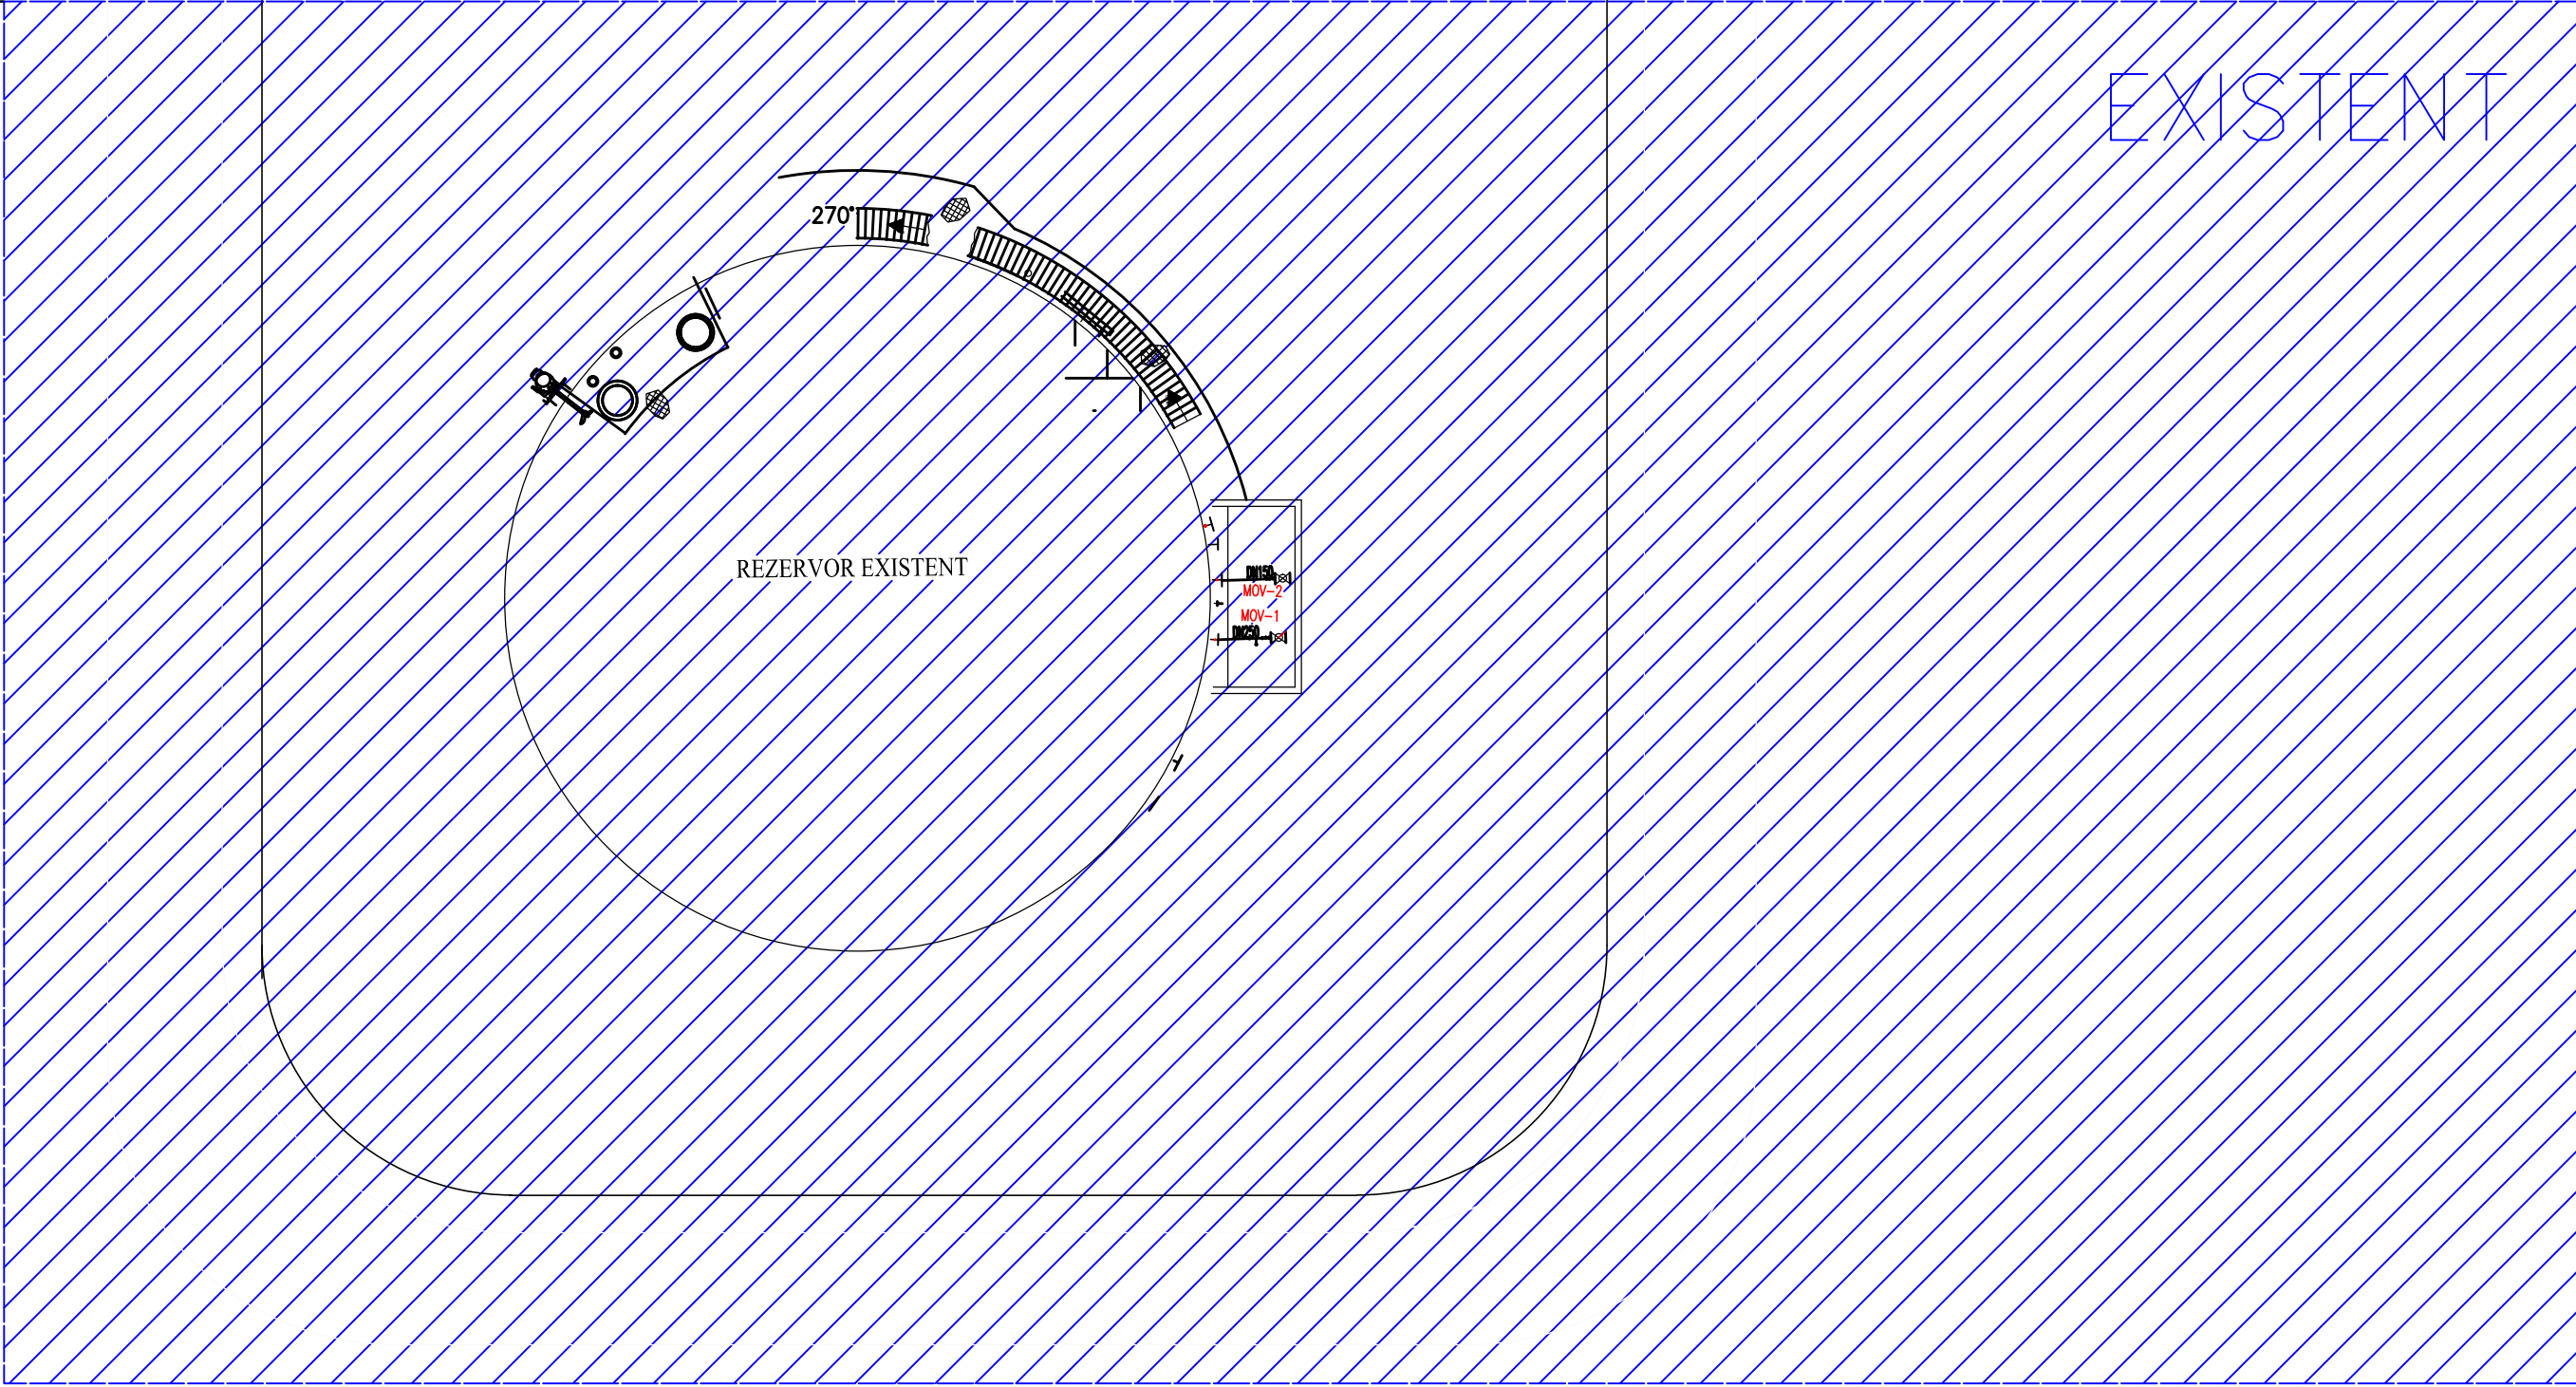




A
B
C
D
E
F
G
H

 

LISTA ECHIPAMENTE PROIECT A656 (FILA 1 SI 2)			
SYMBOL	TAG NO.	PROCESS CONNECTION ELEVATION	INSTRUMENT/ACTUATOR/JB ELEVATION
LT3	D-124-LT-003	N/A	-
LT4	D-124-LT-004	N/A	-
MST1	D-124-MST-001	N/A	-
TE/TT5	D-124-TE/TT-005	N/A	-
PT6	D-124-PT-006	N/A	-
HUB1	D-124-HUB-001	N/A	-
SHUB1	D-124-SHUB-001	N/A	-
J10	D-124-JB-010	N/A	-
J11	D-124-JB-011	N/A	-

LEGENDA	
N/A	NEAPLICABIL
—	Traseu cabluri nou proiectat

 - Documente de referinta
- A656A-SP RTG5900S Specificatie tehnica traductor de nivel radar SAAB
 - A656A-SP VEGA Specificatie tehnica traductor de nivel radar VEGA 64
 - A656A-SP SHUB Specificatie tehnica system hub
 - A656A-SP RDU Specificatie tehnica unitate de afisare
 - A656A-01 Plan montaj RTG 5900S
 - A656A-02 Plan montaj VEGA 64

									
									
									
Rev.	Descriere		Data	Semnat	Rev.	Descriere		Data	Semnat
Acest document este proprietatea S.C. ELLIS'92 S.R.L. si nu va fi comunicat fara autorizare									
Intocmit	Verificat	Aprobat	Beneficiar			Denumire proiect			
I.I	N.R.	A.I.	CONPET S.A.			CONSTRUCTIE UN REZERVOR NOU PENTRU TITEL (V=2.500 mc) STATIA DE POMPARE BILED TIMIS			
 arhitectura proiectare inginerie consultanta tehnica			AMPLASARE TRADUCTOARE SI INDICATII TRASEE CABLURI			Nr.: A656A-04	Rev.1		
						Scara:—	DDE		
						Index: A656A-BD	Rev.1		
						Material:	Masa:	Data: 07.2019	Plansa: 2/2

A2 (420x594)

1 2 3 4 5 6 7 8