
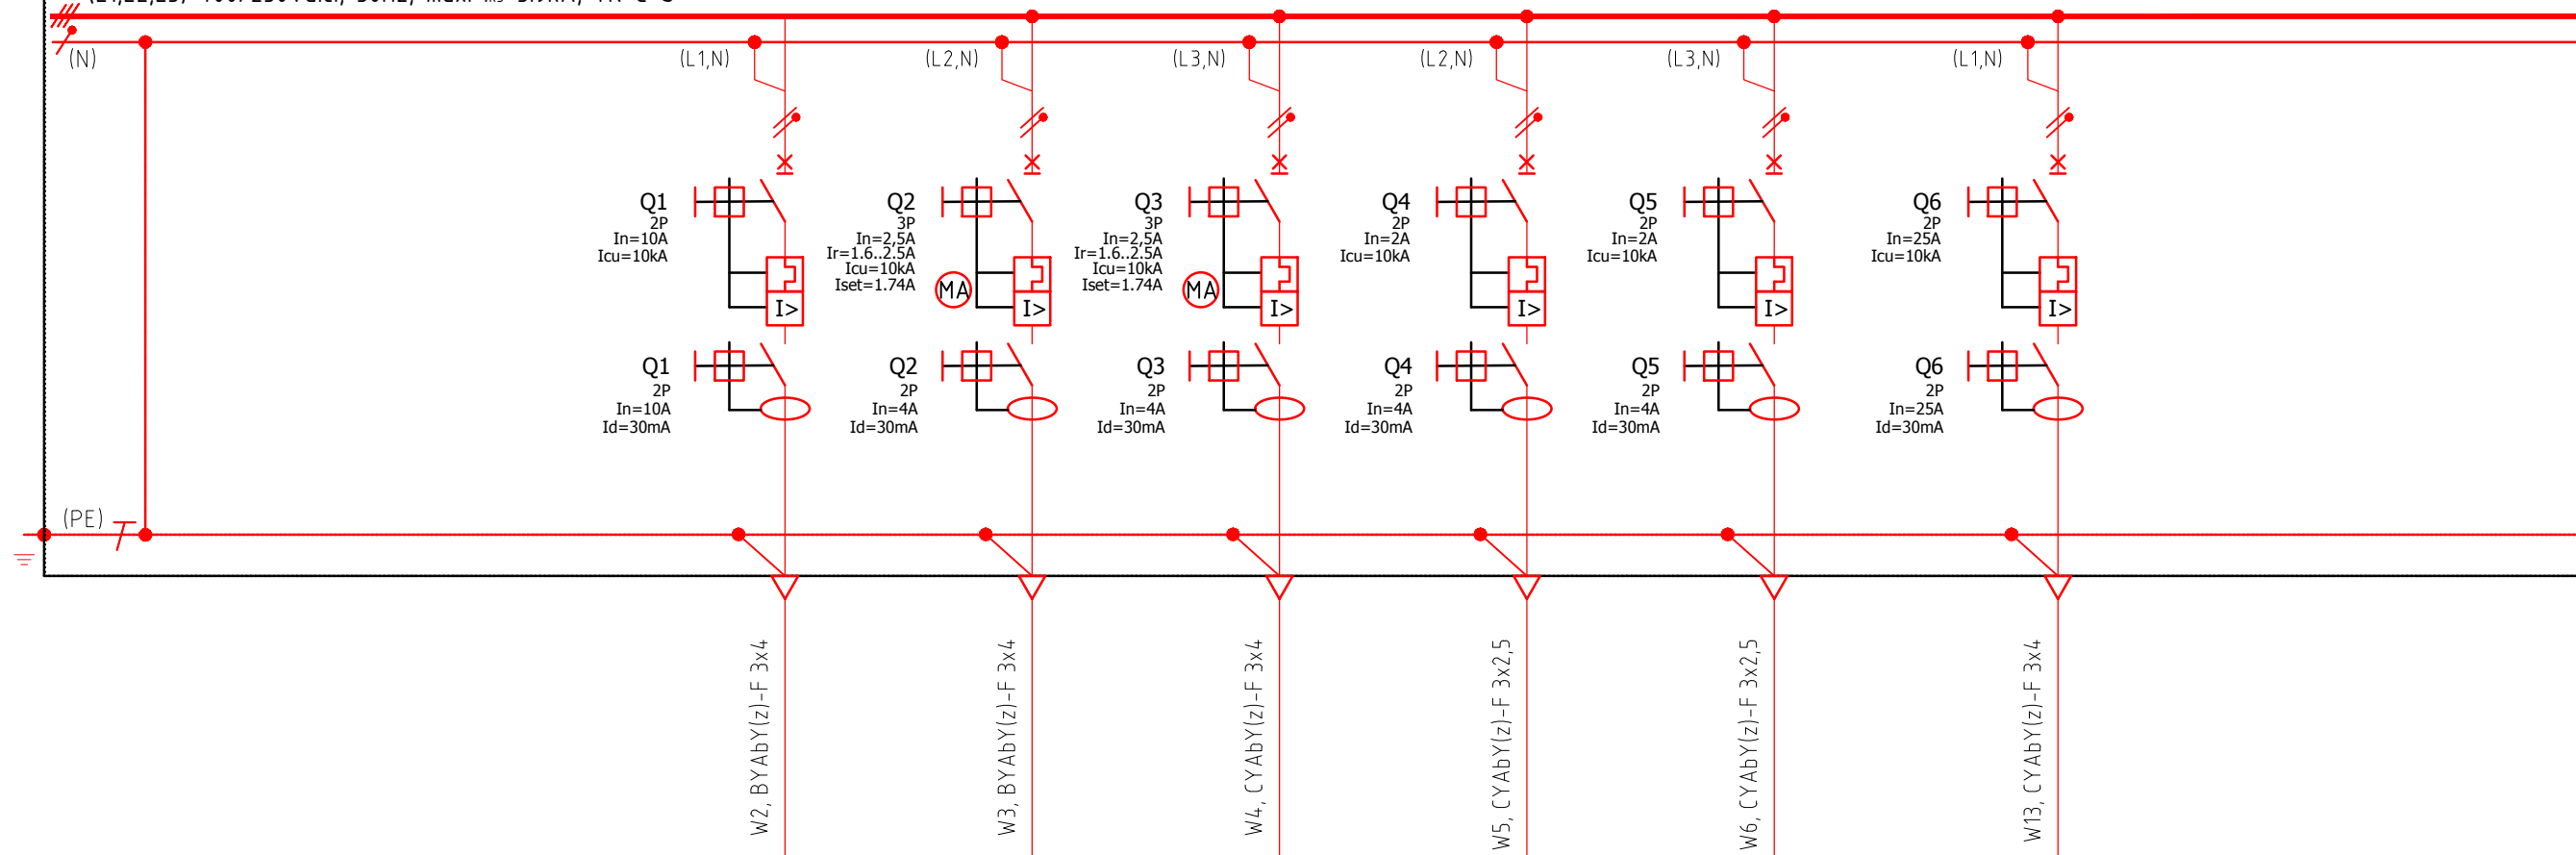



(N)

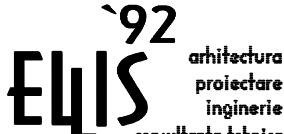

Nr. circuit	circuit nr. 1	circuit nr. 2	circuit nr. 3	circuit nr. 4	circuit nr. 5	circuit nr. 6
Putere	1kW	0,35kW	0,35kW	0,08kW	0,2kW	1kW
Consumator	Cabina SPC	Robinet actionat cu motor electric MOV-3	Robinet actionat cu motor electric MOV-4	LT-1 - Traductor de nivel Radar RTG 5900S	LT-2 - Sursa Traductor de nivel Vega 62	Tablou TE-R2, servicii interne

3				6				
2	AFC	21.10.2019		5				
1	Alim. 230V din tabl. serv. proprii	14.10.2019		4				
Rev.	Descriere	Data	Semnat	Rev.	Descriere	Data	Semnat	
Acest document este proprietatea S.C. ELLIS'92 S.R.L. si nu va fi comunicat fara autorizare								
Intocmit	Verificat	Aprobat	Beneficiar		Denumire proiect			
Cristian Neagu	Androne Ionescu	Androne Ionescu	CONPET S.A.		CONSTRUCTIE REZERVOR R2 PENTRU TITEI (V=2500MC) STATIA DE POMPARE BILED TIMIS			
			ECHIPARE TABLOU ELECTRIC DE SERVICII PROPRII EXISTENT_SCHEMA MONOFILARA			Nr.: A656-EL-04		Faza: DDE
						Scara: -		
						Borderou: A656-EL-BD		Rev.AFC
			Material:	Masa:	Data: 21.10.2019		Plansa: 1/	