

CONTAINER OPERATOR

LEGENDA & SIMBOLURI


- SEMNALE ANALOGICE SI DIGITALE
— CABLU ELECTRIC
— MODBUS 485 COMUNICATIE SERIALA
--- SCOP PROIECT VIITOR
■ — ■ ETHERNET


VSD CONVERTIZOR DE FRECVENTA
UPS SURSA DE CURENT NEINTRERUPTIBILA

⊗ INSTRUMENTE MONTATE IN CAMP

NOTE

1. COMUNICATIA ETHERNET (GSM) CU SISTEMUL SCADA NU ESTE IN SCOPUL ACESTUI PROIECT.

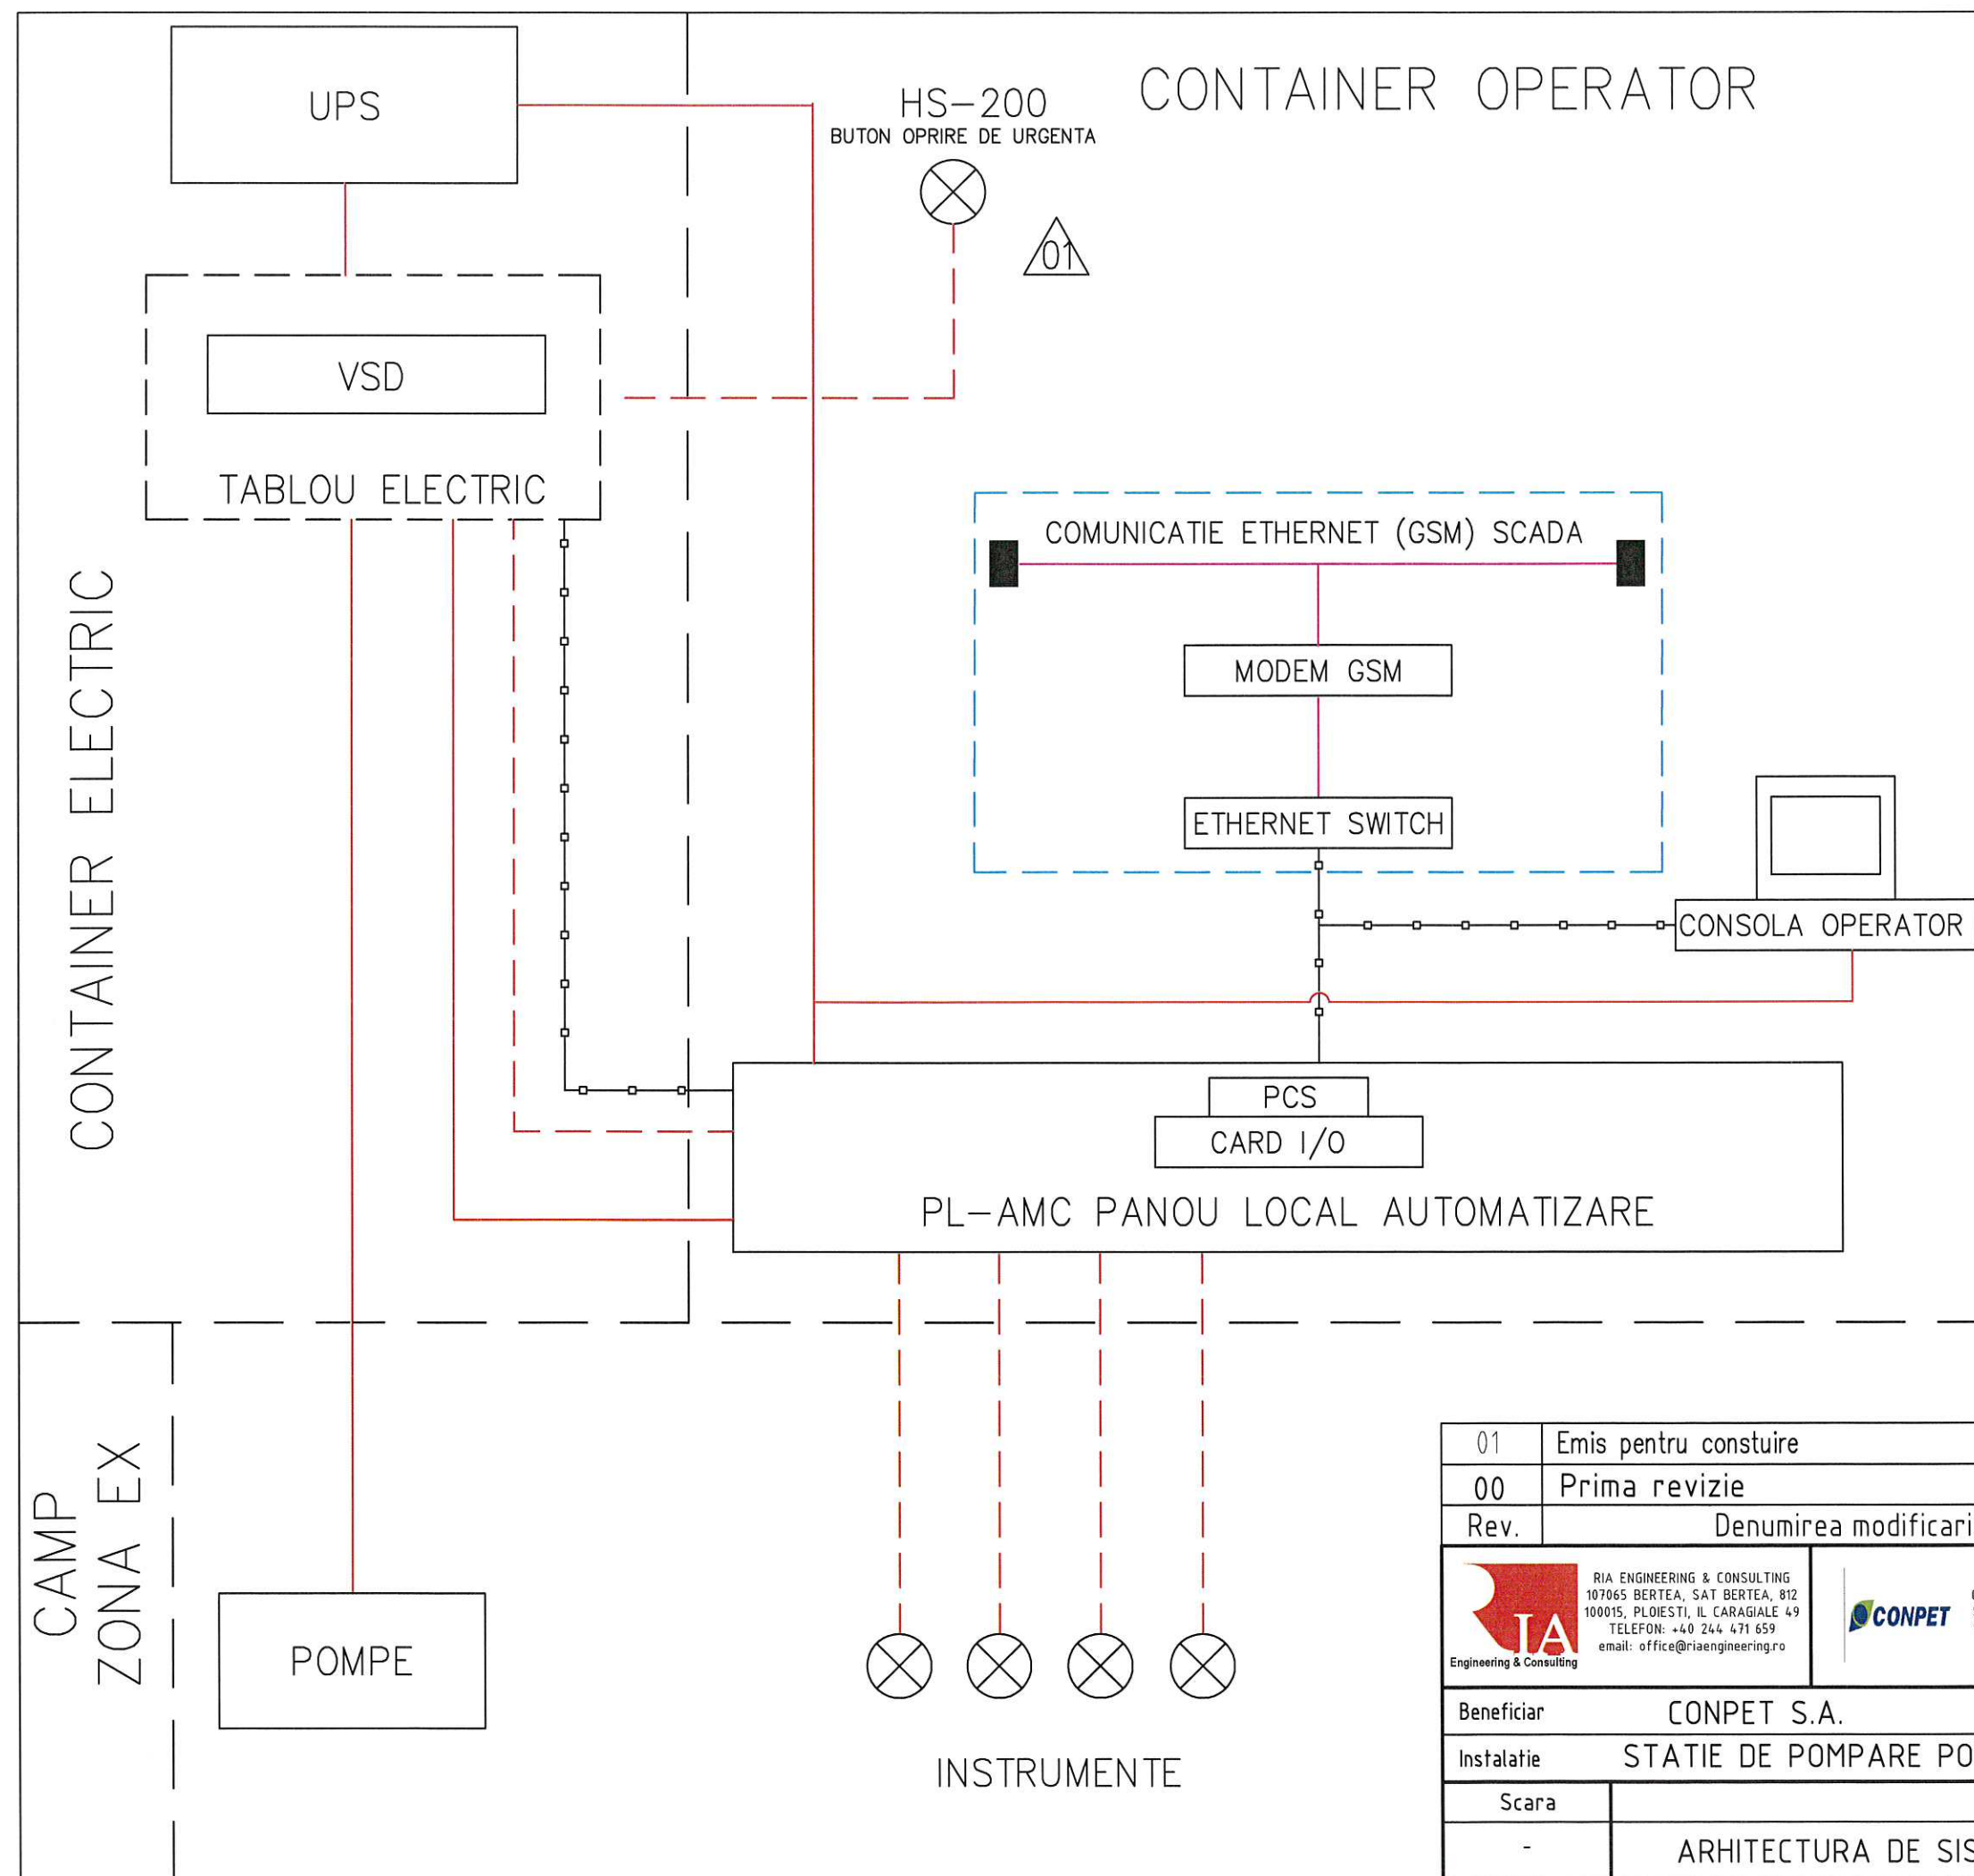

01	Emis pentru constuire	03.2019	M.PANTILICA	M. SCURTU	
00	Prima revizie	12.2018	M. PANTILICA	M. SCURTU	
Rev.	Denumirea modificarii	Data	Intocmit	Verificat	
<div><p>RIA ENGINEERING & CONSULTING 107065 BERTEA, SAT BERTEA, 812 100015, PLOIESTI, IL CARAGIALE 49 TELEFON: +40 244 471 659 email: office@riaengineering.ro</p></div>		<div><p>CONPET S.A. Str. Anul 1848, nr. 1-3, 100559, PLOIESTI,</p></div>		<div><div>Nr. proiect</div><div>Desen - Nr.</div><div>Rev.</div></div>	
		B.031.007	IN-ARH-205	01	
Beneficiar			CONPET S.A.	Specialitate doc.	F
Instalatie			STATIE DE POMPARE POTLOGI	INSTRUMENTATIE	
Scara		Denumire desen			FAZA
-		ARHITECTURA DE SISTEM			PT+DE