


NOTA
SE VOR EXECUTA 2 BUCATI

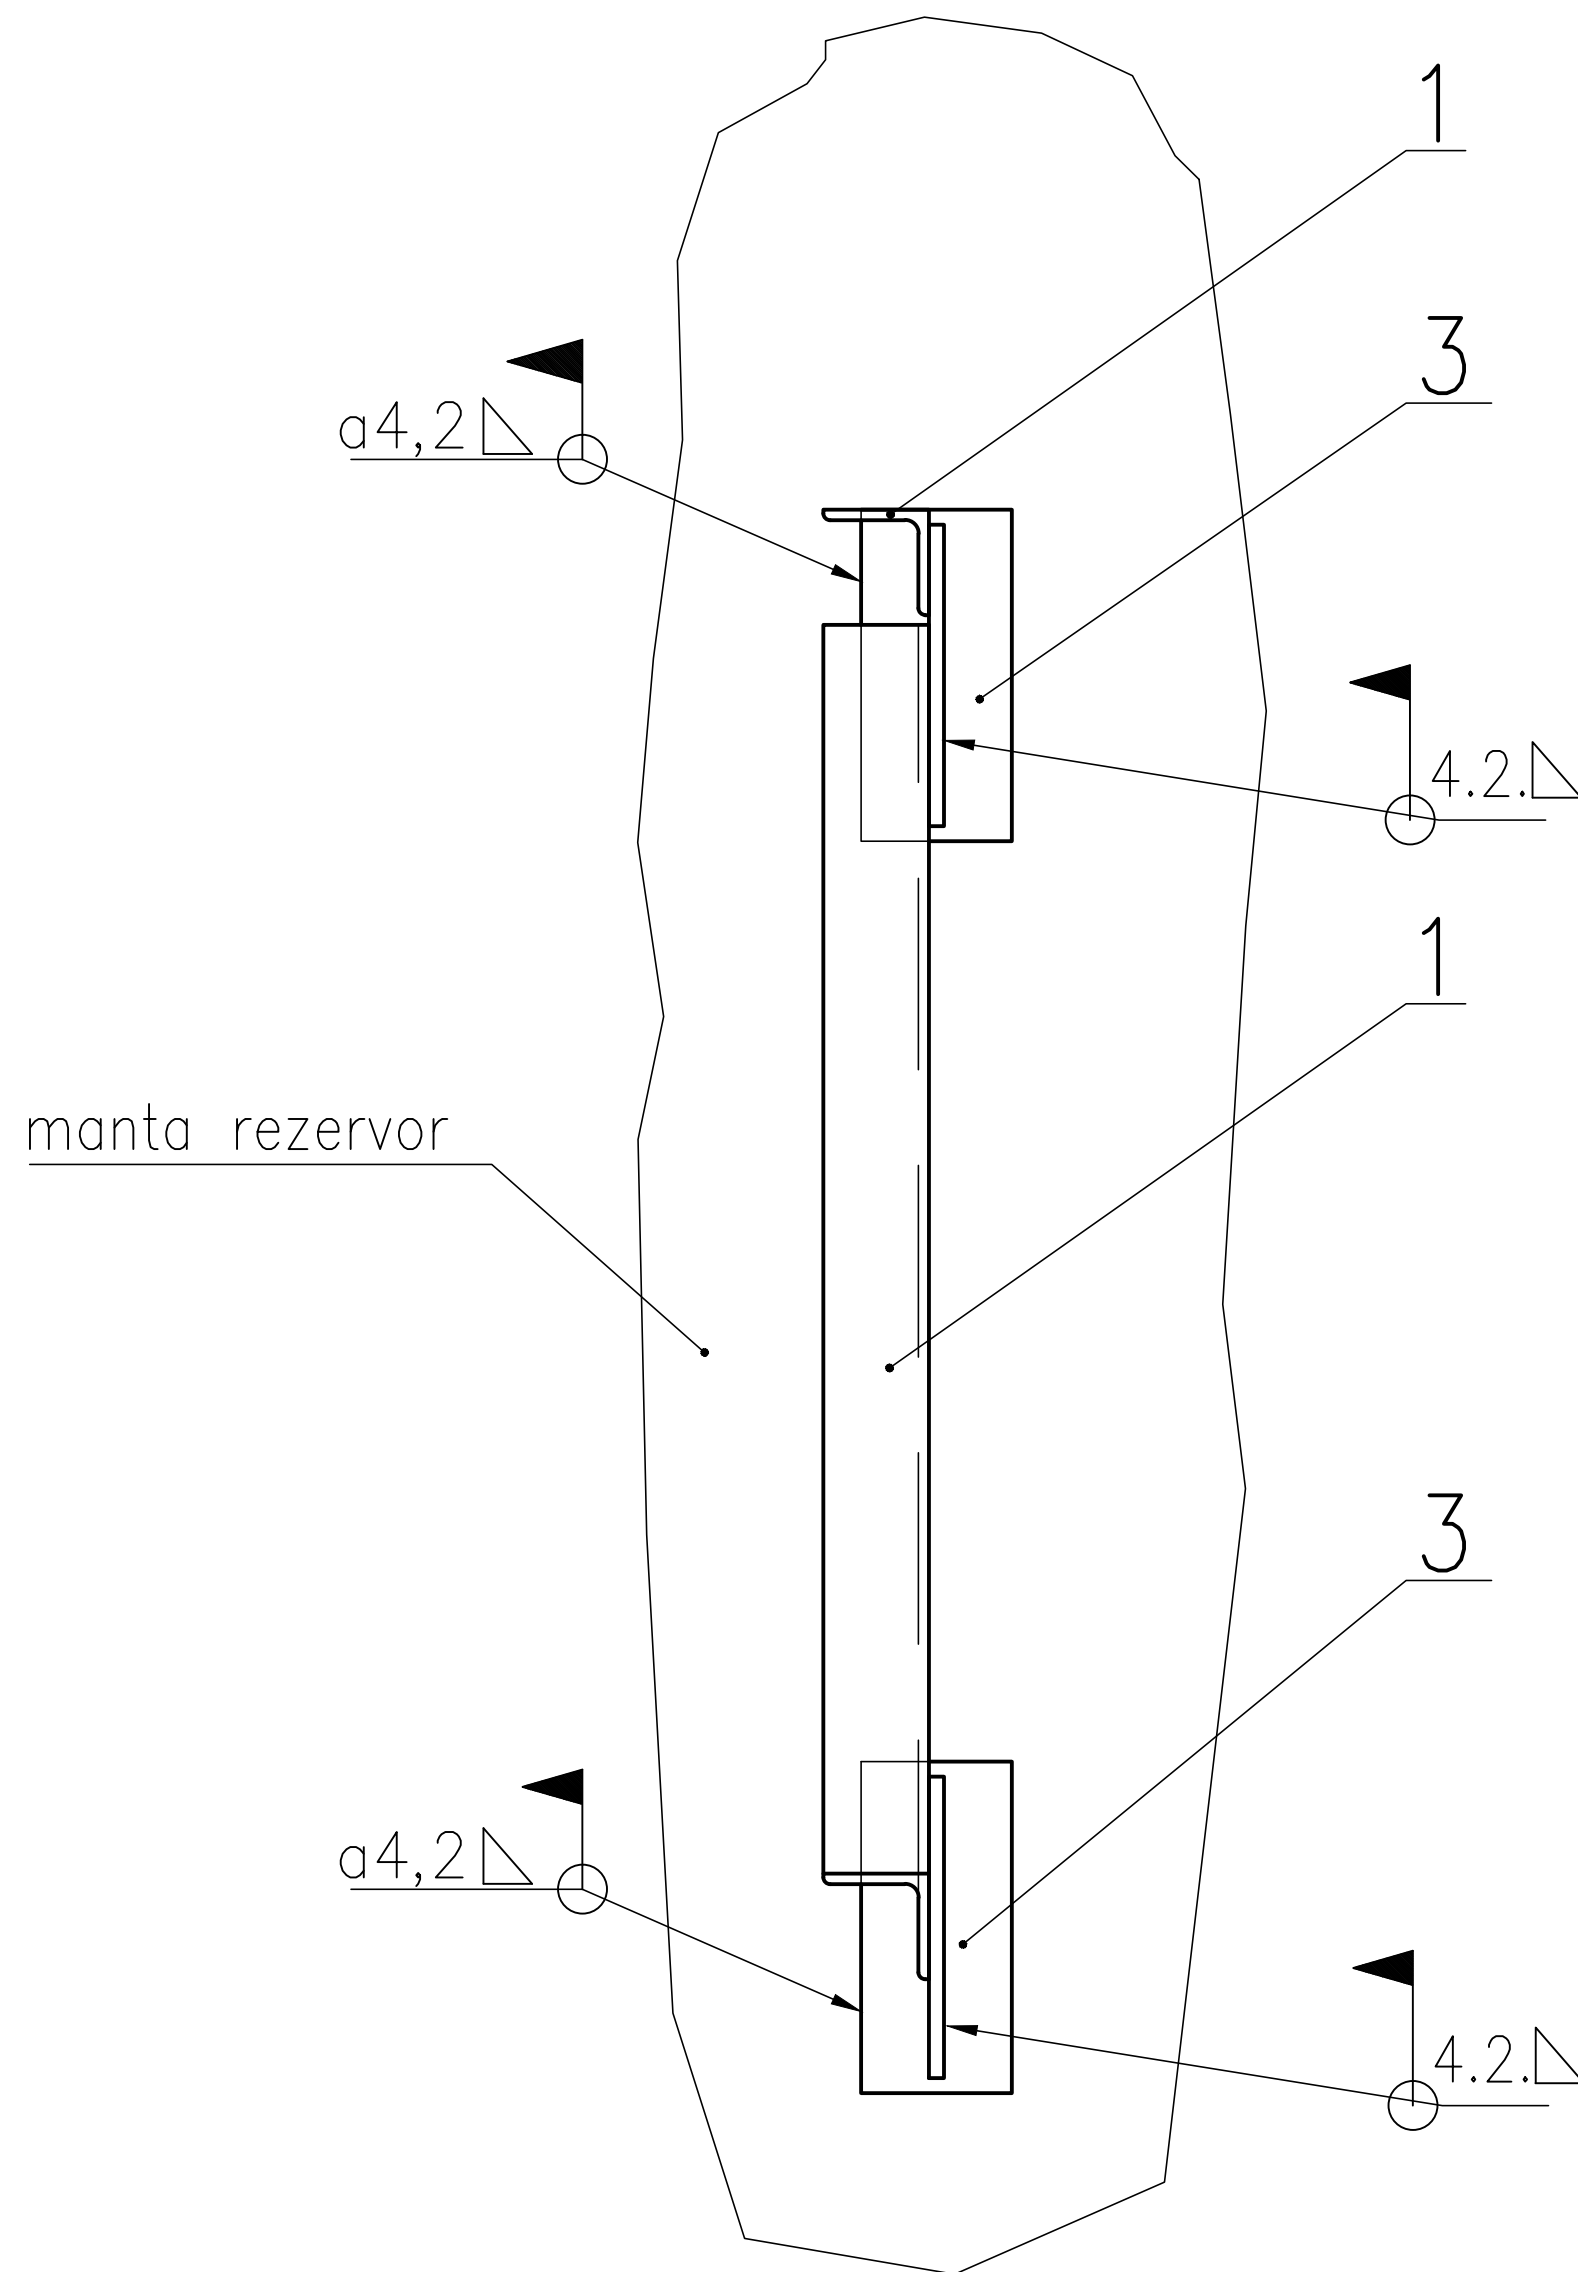

4	Placa		1	S235J2 SR EN 10025-2:2004	10x200x200	3.20	
3	Placa		2	S235J2 SR EN 10025-2:2004	10x100x220	1,80	
2	Guseu		2	S235J2 SR EN 10025-2:2004	10x200x200	3.20	
1	Rigla		2	S235J2 SR EN 10025-2:2004	L70x70x7-1200	8.90	
	Electrozi	SR EN 2560-2006		E44 2B		1.00	
Poz.	DENUMIREA	Nr.DESEN sau STAS	BUC.	MATERIAL	OBS.	Masa kg/buc	
3			6				
2			5				
1			4				
Rev.	Descriere	Data	Semnat	Rev.	Descriere	Data	Semnat
Acest document este proprietatea S.C. ELLIS'92 S.R.L. si nu va fi comunicat fara autorizare							
Intocmit	Verificat	Aprobat	Beneficiar		Denumire proiect		
M.T.	N.R.	A.I.	CONPET SA		CONSTRUCTIE REZERVOARE PENTRU TITEI (V=2500 mc) STATIA DE POMPARE MORENI DAMBOVITA		
<div>92 ELLIS arhitectura proiectare inginerie consultanta tehnica</div>		<div>SP AC Certificat nr. 8346 ISO 9001 CERTIFIED MANAGEMENT SYSTEM</div>	CONSOLA I			Nr.: A646U-05.01	
						Scara:1: 10	
						Index:A646U-BD /Rev.0	
						Material:	