

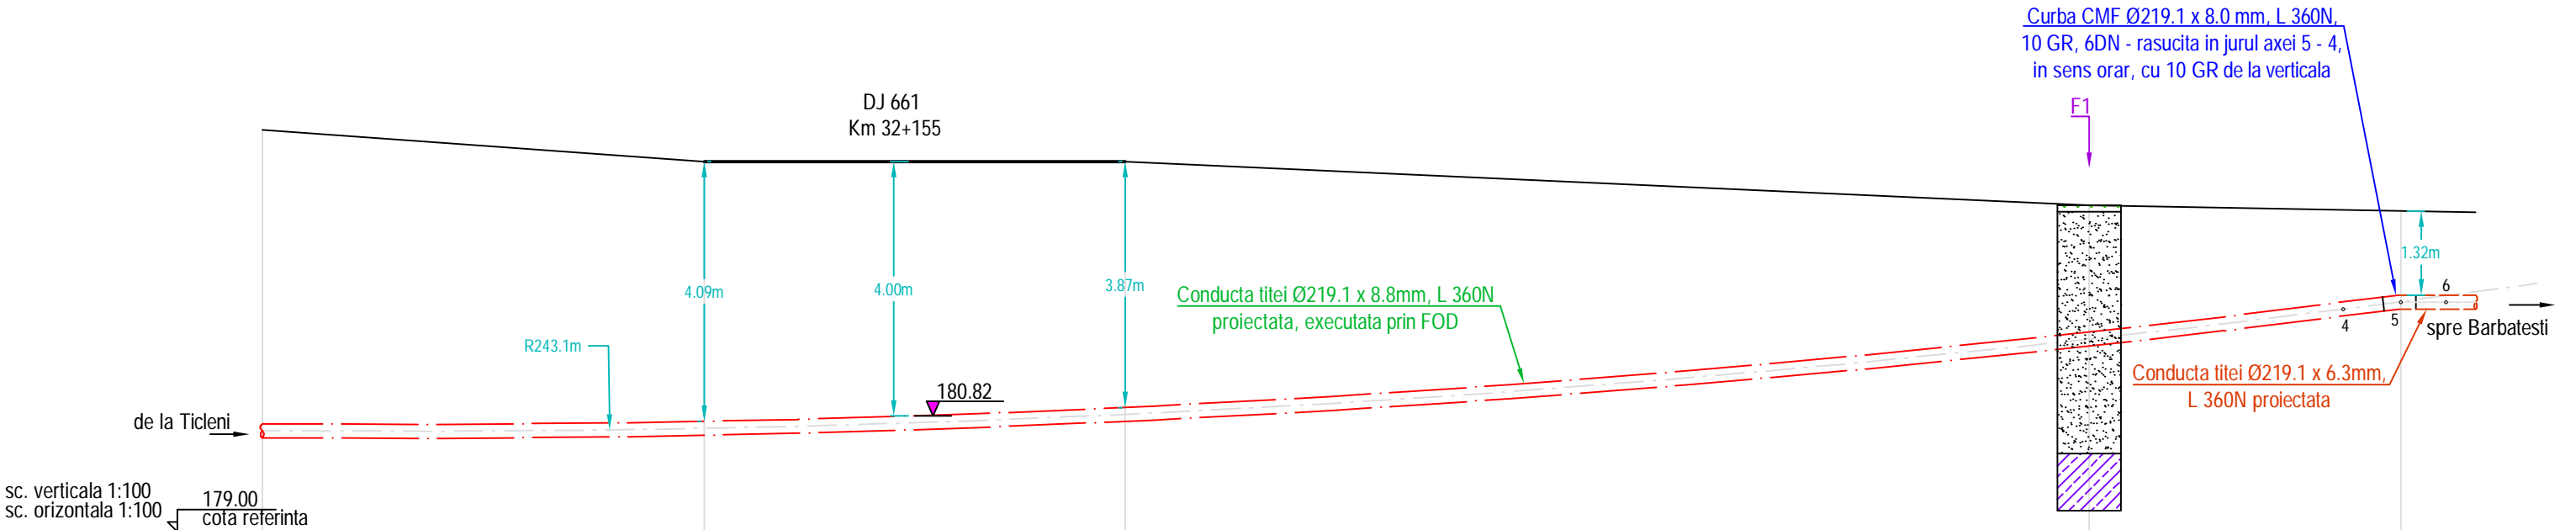


Detaliu traversare DJ 661, cu conducta Ø8 5/8" proiectata, intre pich. 37 - 38
scara 1:100

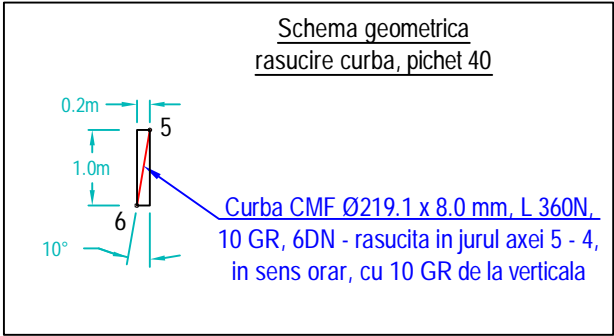

Nr. pichet	36	37	38	39	40
Dist. partiala [m]		6.95	6.62	15.16	4.90
Dist. cumulata [m]	0.00	6.95	13.58	28.74	33.64
Cote [m]	185.32	184.82	184.82	184.13	184.04

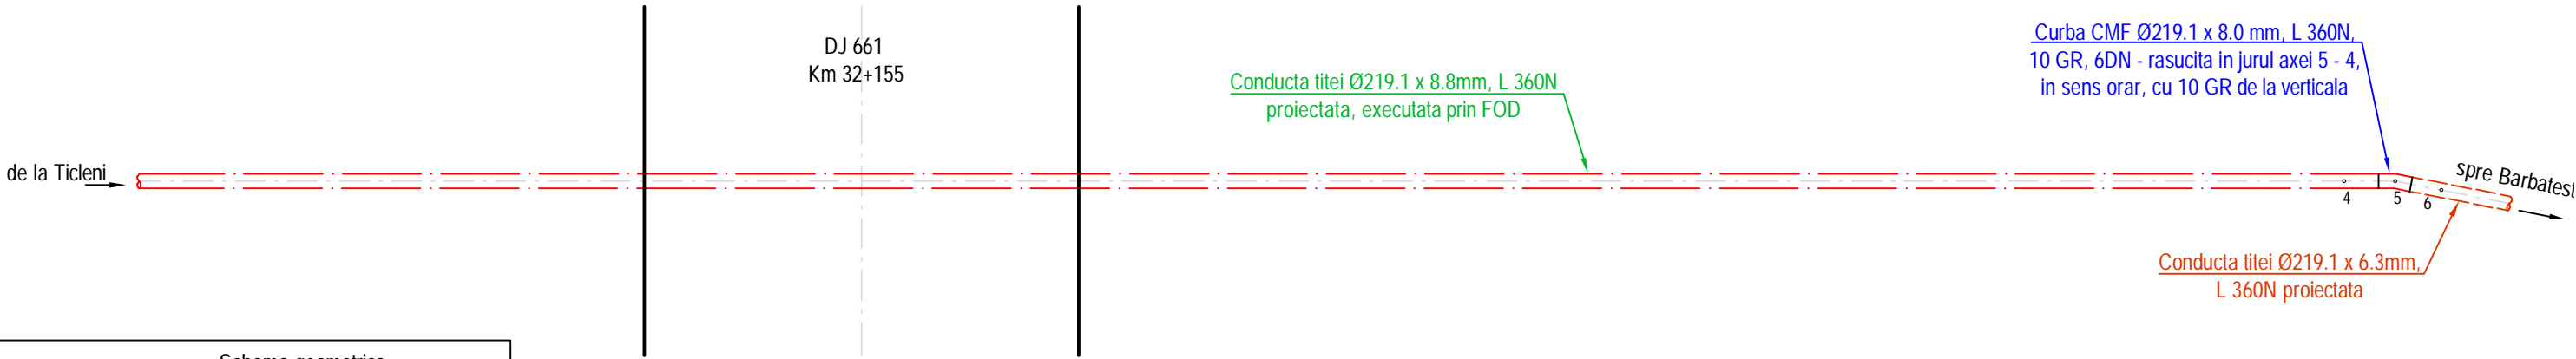


Coordonate stereo 70 pentru puncte la
traversare DJ 661 (Km 32+155)

Nr. pich.	x	y
37	376305.753	382007.555
38	376305.389	382014.166

LEGENDA FORAJ GEOTENIC NR. 1

	sol vegetal
	nisip prafos maroniu, plastic consistent, cu rar pietris
	nisip argilos maroniu, plastic vartos, cu foarte rar pietris

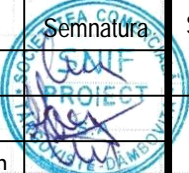Verificator/ Expert	Nume	Semnatura	Cerinta	Referat / Expertiza Nr. / Data	
S.C. SNIF PROIECT S.A. Targoviste S.C. ATANASIU PROIECT S.R.L.			Beneficiar: CONPET S.A. PLOIESTI	Pr. nr. 393/2020	
Specificatie	Nume	Semnatura	Scara: 1:100	"Inlocuire conducta de titei F1 8 5/8" Ticleni - Barbatesti, in punctul drum acces rezervor apa Primaria Barbatesti, aproximativ 200 m"	Faza PT+CS+DE
Sef proiect	Ing. Costea Paul		Data: 2020	Detaliu traversare DJ 661, cu conducta Ø8 5/8" proiectata, intre pich. 37 - 38	Pl. nr. 6
Desenat	Ing. Radu Florin				
Proiectat	Ing. Vlasceanu Catalin				