


DETALIU ANOD GALVANIC

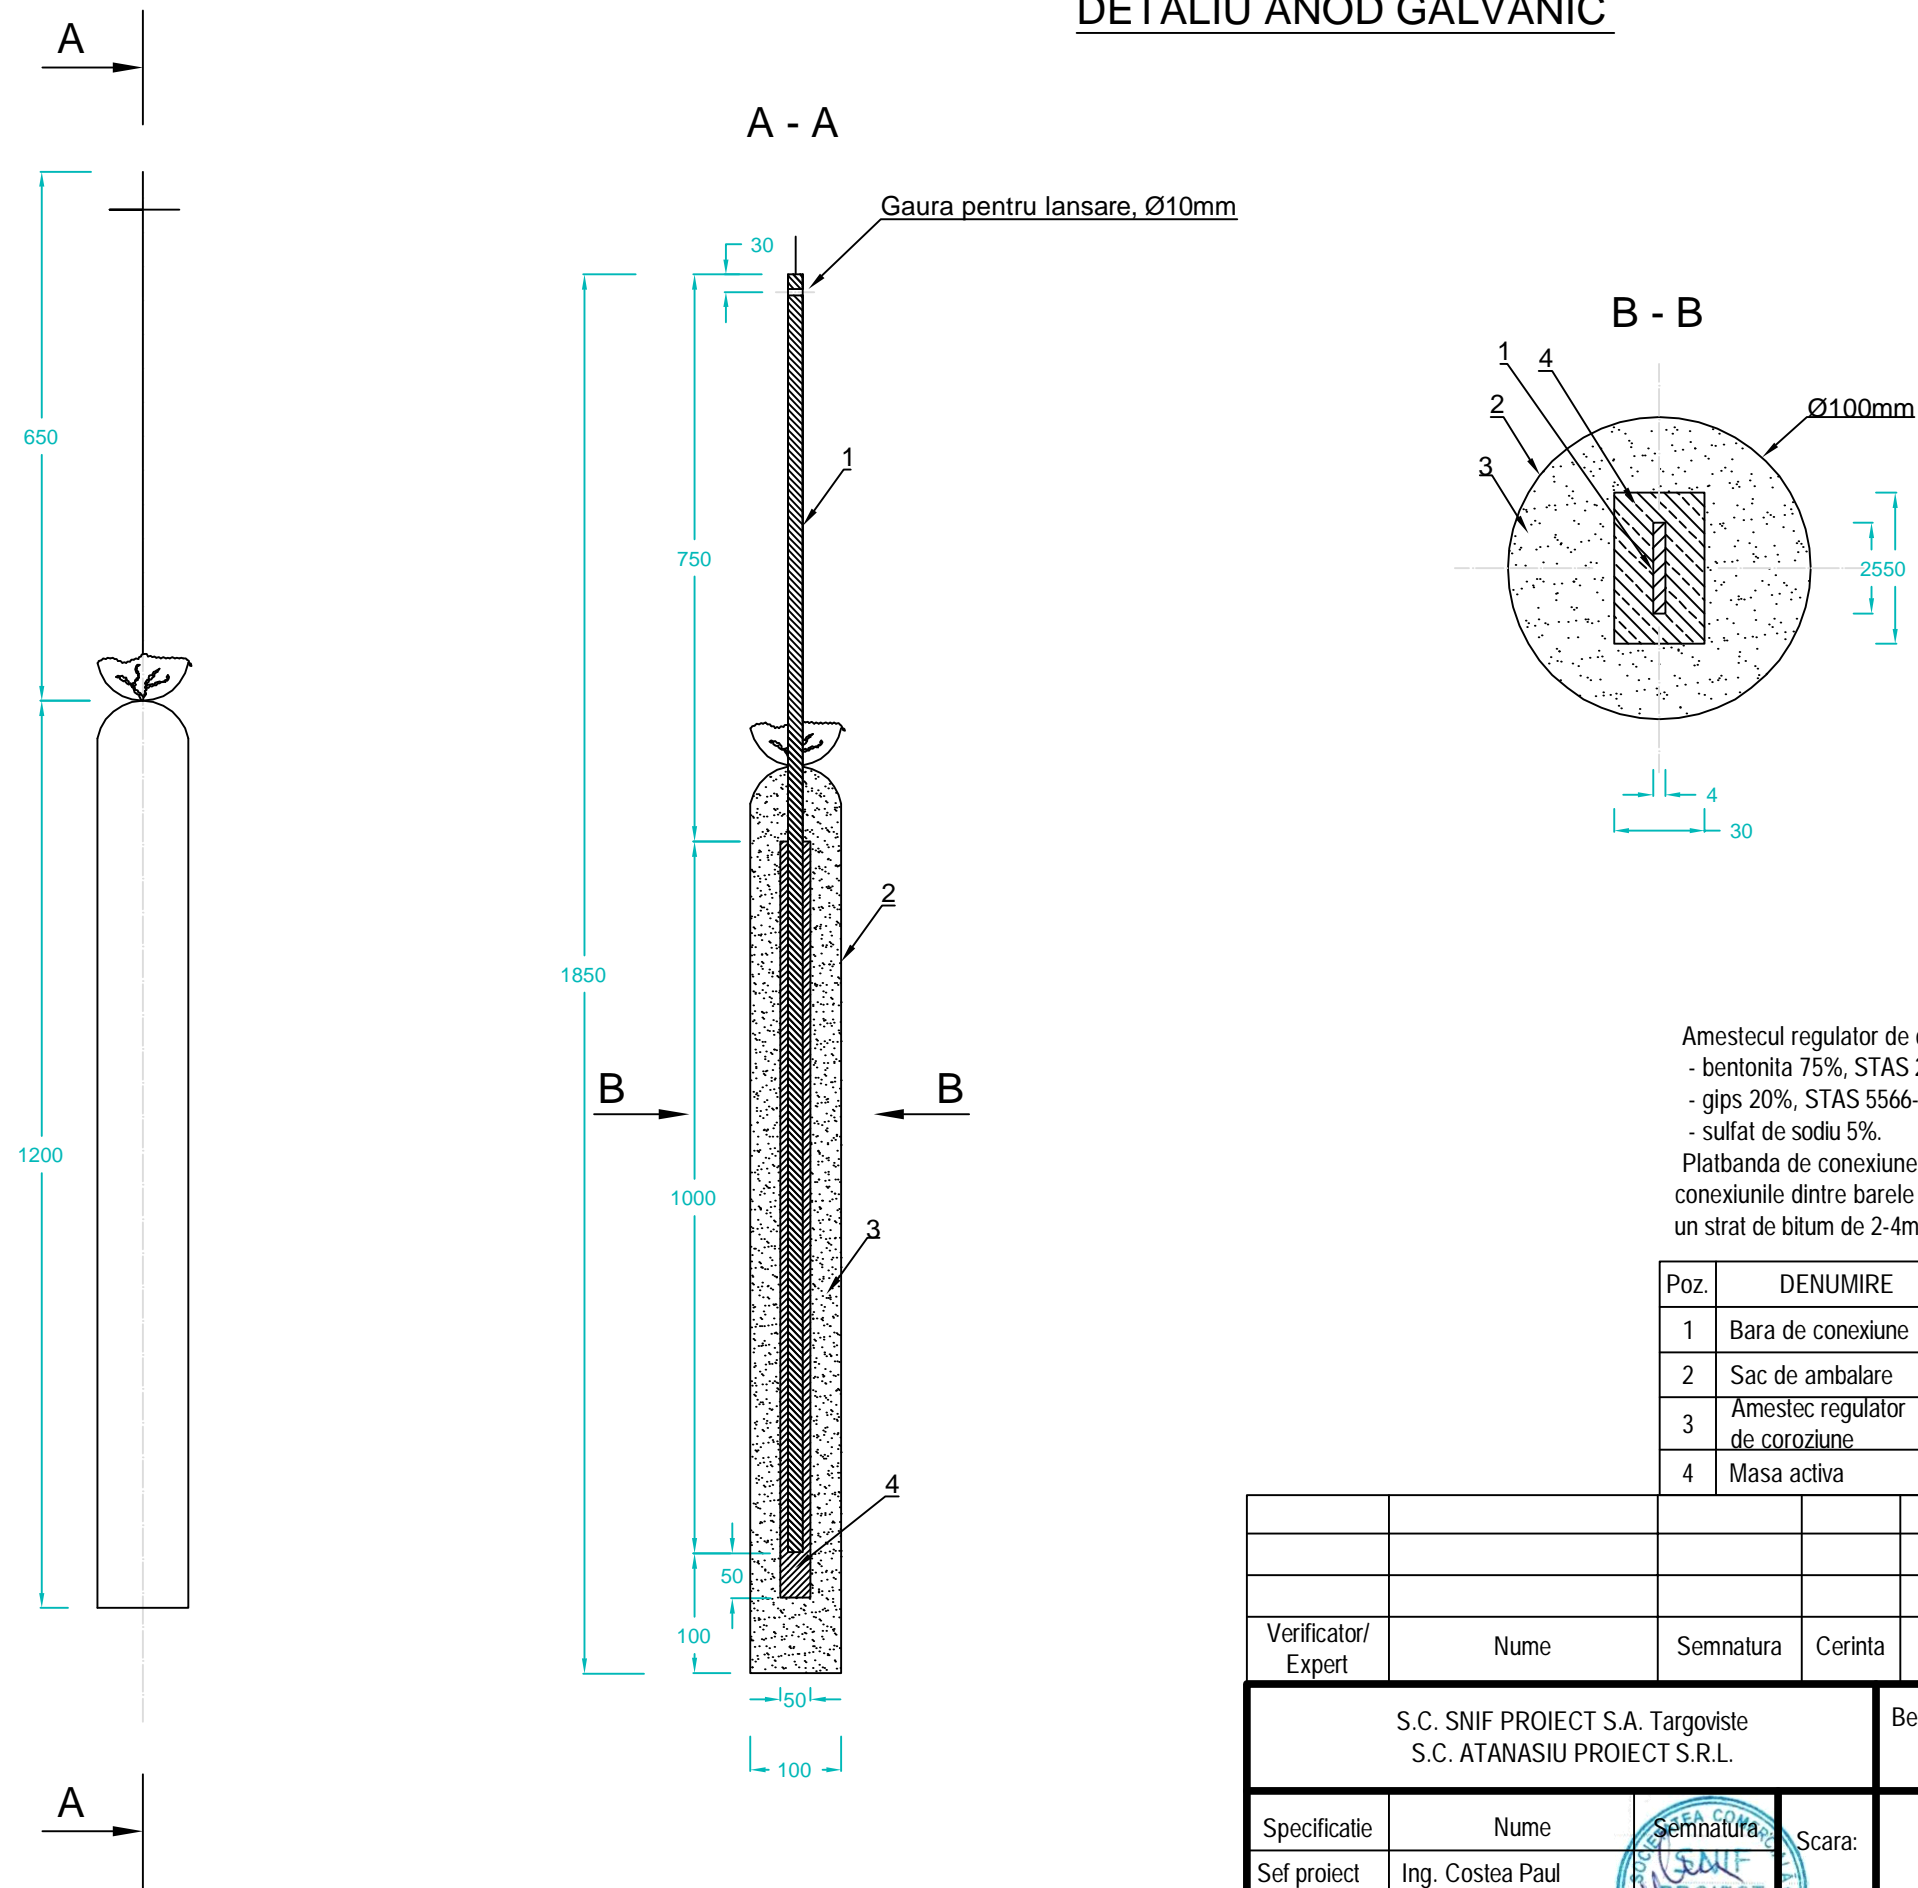

Poz.	DENUMIRE	STAS	BUC.	MATERIAL	OBSERVATII
1	Bara de conexiune	STAS 908:90	1	otel zincat	banda 25 x 4 x 1700mm
2	Sac de ambalare	SR 6483-1:2008	1	fibre liberiene	
3	Amestec regulator de coroziune	STAS 2640:82 STAS 5566:78			
4	Masa activa	SR EN 1179:2006	1	zinc 99,99%	

Verificator/ Expert	Nume	Semnatura	Cerinta	Referat / Expertiza Nr. / Data	
S.C. SNIF PROIECT S.A. Targoviste S.C. ATANASIU PROIECT S.R.L.			Beneficiar: CONPET S.A. PLOIESTI		Pr. nr. 393/2020
Specificatie	Nume	Semnatura	Scara:	"Inlocuire conducta de titei F1 8 5/8" Ticleni - Barbatesti, in punctul drum acces rezervor apa Primaria Barbatesti, aproximativ 200 m"	Faza PT+CS+DE
Sef proiect	Ing. Costea Paul				
Desenat	Ing. Radu Florin		Data: 2020	Anod galvanic pentru protectie catodica si legare la pamant	Pl. nr. 8
Proiectat	Ing. Vlasceanu Catalin				