



NOTA  
Acest desen are la baza planul nr. HE-5748, din proiectul cu nr. 160/2034 E.2.5  
Intocmit de firma PETROSTAR SA.

CABLURI DE ALIMENTARE

LA CENTURA EXT.

LA CENTURA EXT.


COFRET STOP TEHNOLOGIC

k402-K412 k426

DISTRIBUITOR 0,5kV  
PLAN NR. DE-2720 Rev.D

TIN


k1,k5,k6

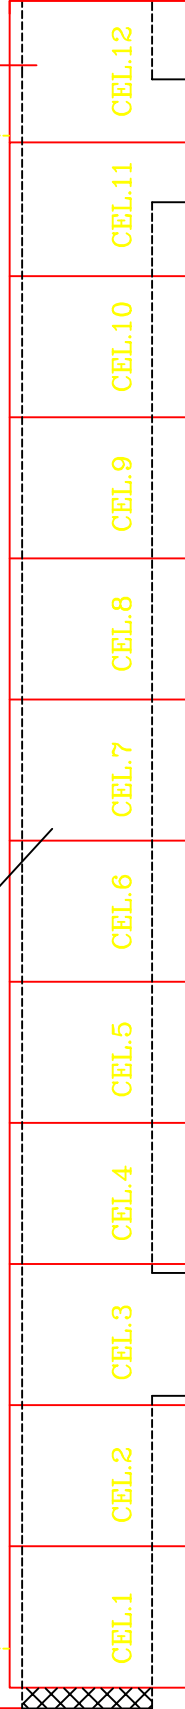

PB1A-k3/k5/k6 PB1B-k3/k5/k6 PB1C-k3/k5/k6  
PA1A-k2,PA1B-k2,PA2A-k2,  
PA2B-k2,PB2A-k2,PB2B-k2,  
kf2,k12,D-k1,D-k2,k9,k10

CONVERTIZOARE DE  
FRECVENTA

TABLOU 0,4kV  
PLAN NR. DE-2720 Rev.D

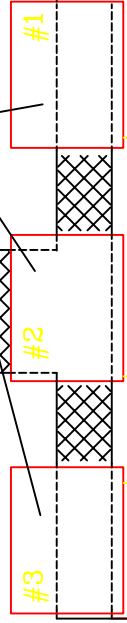

PB1A-k1,PB1B-k1,PB1C-k1  
PA1A-k1,PA1B-k1,PA2A-k1,  
PA2B-k1,PB2A-k1,PB2B-k1,  
kf1,k11

PB1A-k2,PB1B-k2,PB1C-k2,  
PA1A-k1,PA1B-k1,PA2A-k1,  
PA2B-k1,PB2A-k1,PB2B-k1,  
kf1,TF-k3 ... TF-k29  
k402--k409

PB1A-k3,k4,k11,PB1B-k3,k4,k11,PB1C-k3,k4,k11  
PA1A-k2,PA1B-k2,PA2A-k2,PA2B-k2,  
PB2A-k2,PB2B-k2,  
kf2,D-k1,D-k2,SIG-k1,SIG-k2,SIG-k3  
k413--k416

TF-k3 ... TF-k29

TF-k3 ... TF-k29

TF-k1/k2

U.P.S.-uri

UPS-k1,UPS-k2  
SIG-k1 ... SIG-k3

LA CENTURA EXT.

LA CENTURA EXT.

TABLOU SIGURANTA  
PLAN NR. DE-2720  
REV. D

Beneficiar:  
S.C. CONPET S.A.

Obiectiv: Sistem de teletransmisie si telegestiune  
a consumului de e.e. in locatille  
CONPET

Contract: 182/0010/10.04.2018  
Borderou: 0010/I.5.4-DE-00000  
Data:09.2018

Denumire Contract: Fazza: DE

Realizare Sistem de Teletransmisie si Telegestiune a  
Consumului de Energie Electrica in locatille CONPET

Proiectant: Energy Design & Consulting  
ANRE-GT&E-LD1 Sfr. Hagi Ghe. Nr. 89-91, Sector 1,  
ISO 9001 RO - 011502, Bucuresti  
ISO 14001 J40/5414/2014, CUI: 33134992  
ISO 18001

Scara: %

Cod plan:

Rev: 0  
Pag: 2  
Nr.pag: 2  
Format: A3

Denumire plan: Vedere in plan, trasee de principiu si amplasare dotare noua -  
Statia Polana Lacului - Camera electrice

Rev.	Dau	Modificari	Verificat	Aprobat