


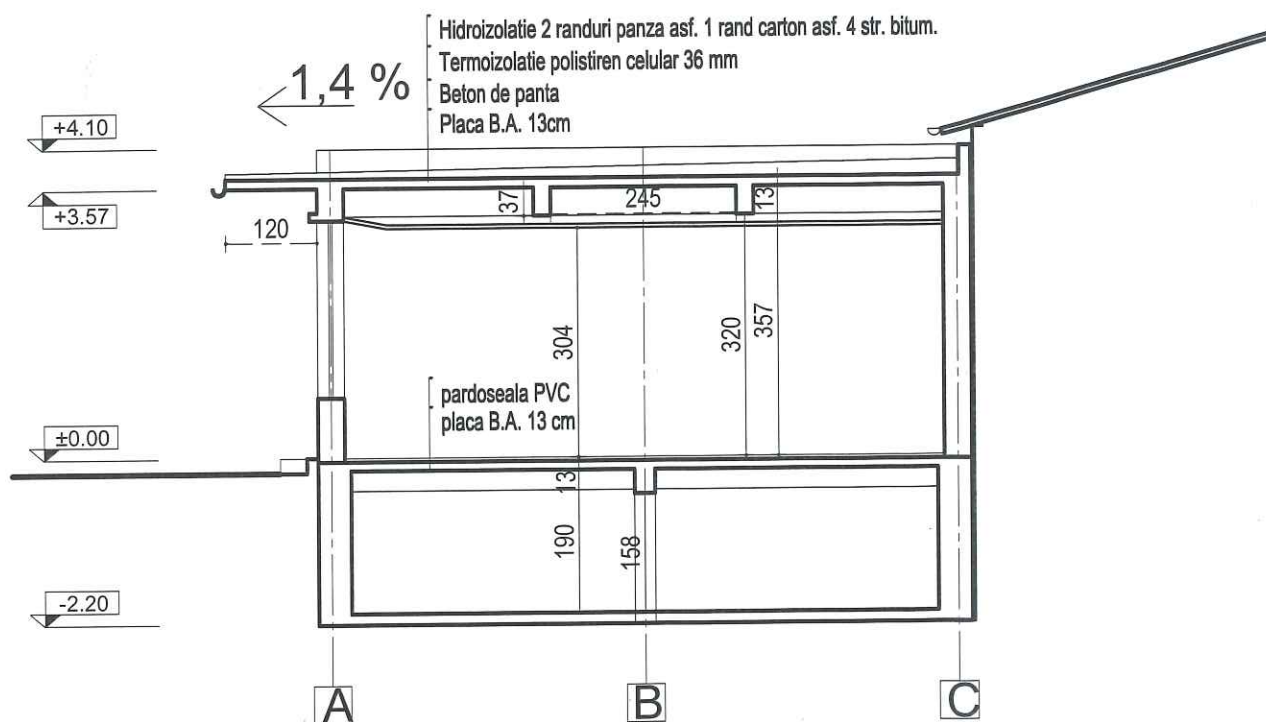

SECTIUNE B-B



BAUMARC PROIECT

Nr. R. Comert. J40.23067.1994

Telefon / Fax 021 22 44 563

Beneficiar:

CONPET S.A. PLOIESTI

Proiect nr.

1828-326CA3

Elaborat

Nume

Semnatura

Scara

1:100

Proiect:

Sector Calareti - Statia Automatizata Calareti
Reabilitare DISTRIBUTOR 6, DISPECERAT

Faza:

EXPERTIZA

Sef proiect:

arh. Mihai EFTENIE

Sef colectiv:

arh. Mihai EFTENIE

Relevat

arh. Andrei LAZAR

Verificat

arh. Mihai EFTENIE

Data:


08.2018

Plansa


SECTIUNE B-B

Plansa nr.

A03

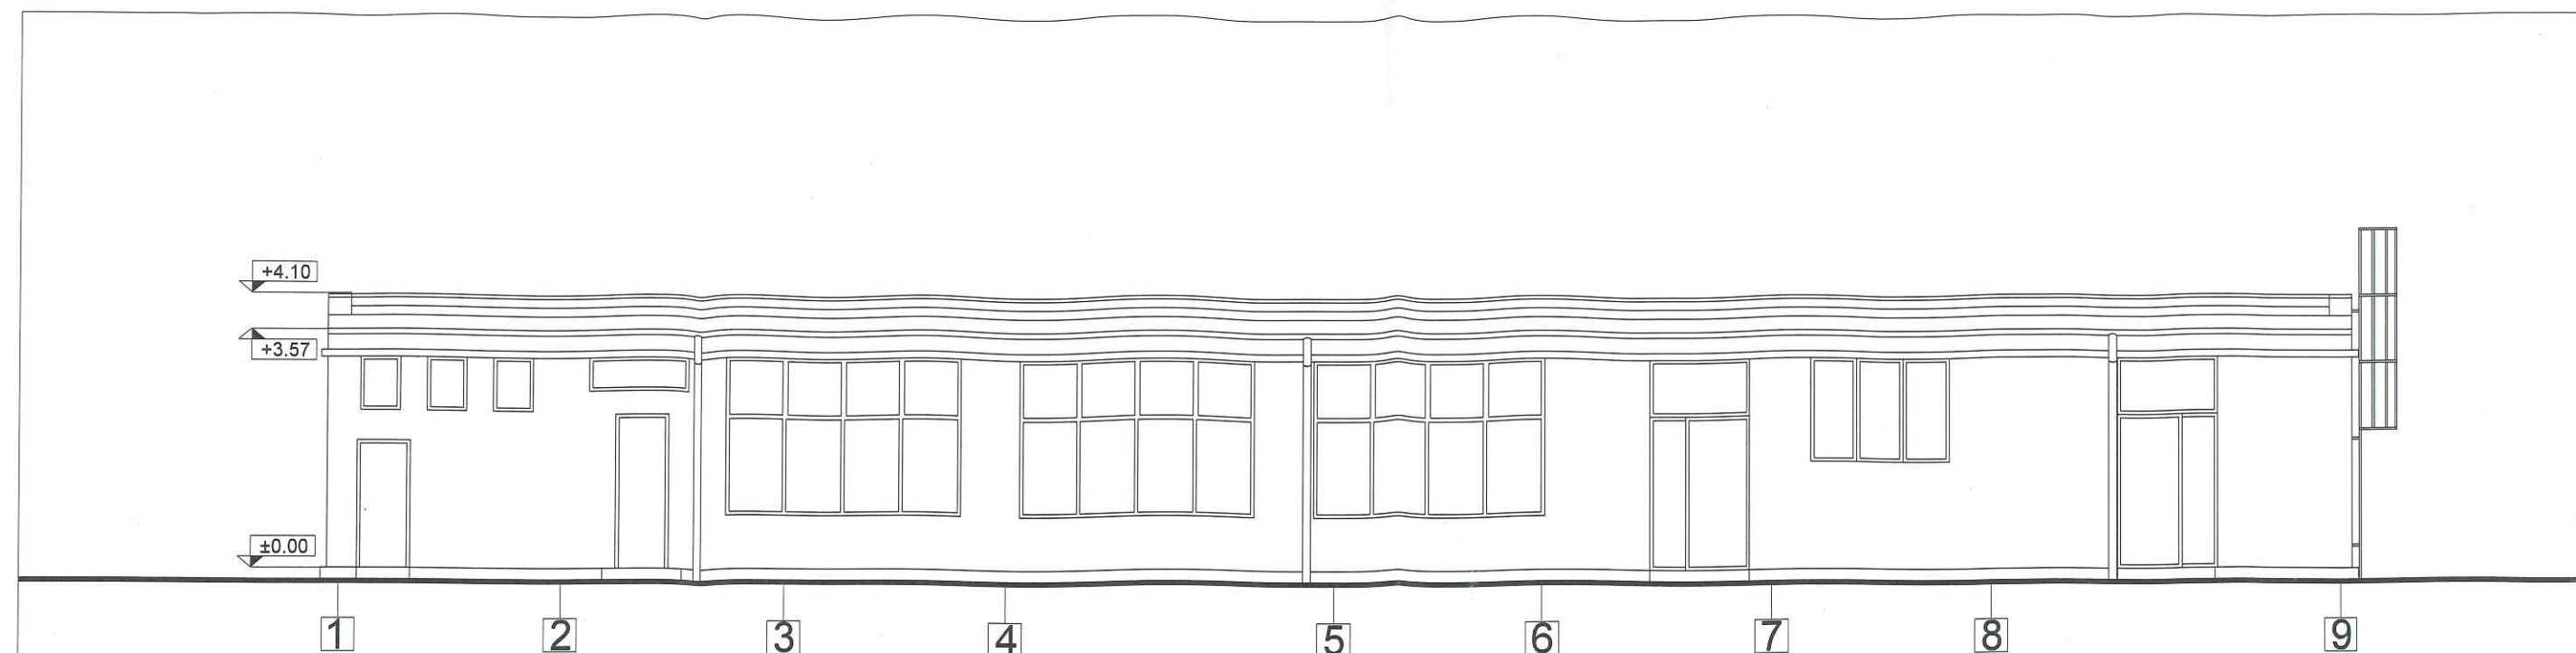

FATADA PRINCIPALA SUD-EST

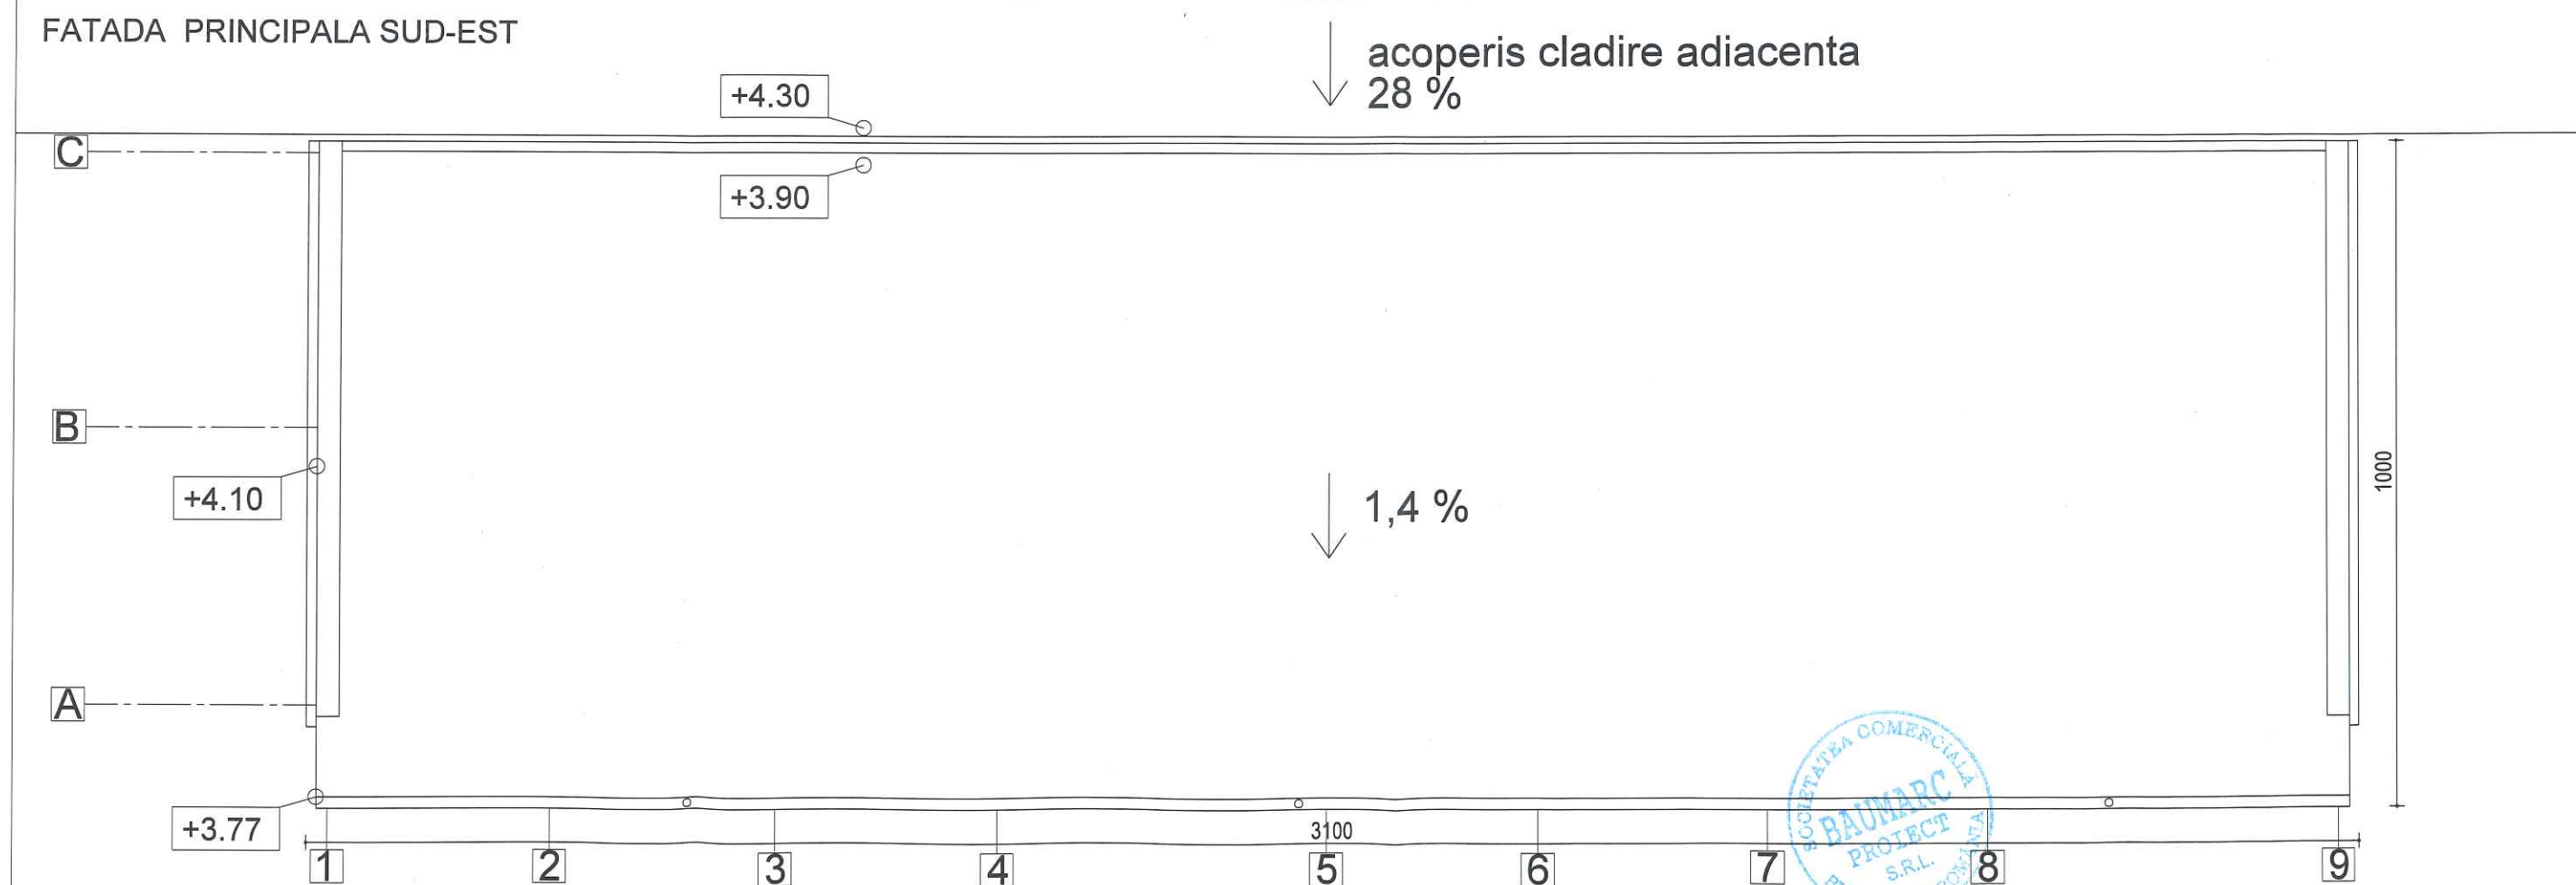

PLAN ACOPERIS


BAUMARC PROIECT

Nr. R. Comert J40.23067.1994


Telefon / Fax 021 22 44 563

Elaborat	Nume	Semnatura	Scara
Sef proiect:	arh. Mihai EFTENIE		1:100
Sef colectiv:	arh. Mihai EFTENIE		Data:
Relevat	arh. Andrei LAZAR		08.2018
Verificat	arh. Mihai EFTENIE		

Beneficiar:	CONPET S.A. PLOIESTI	Proiect nr.	1828-326CA3
Proiect:	Sector Calareti - Statia Automatizata Calareti Reabilitare DISTRIBUTOR 6, DISPECERAT	Faza:	EXPERTIZA
Plansa	FATADA PRINCIPALA SUD-EST PLAN ACOPERIS	Plansa nr.	A04

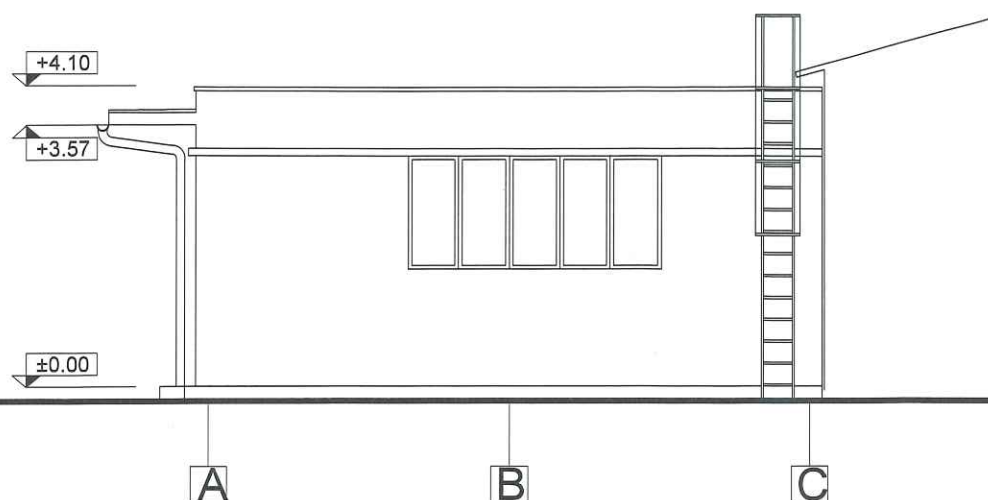

FATADA NORD-EST

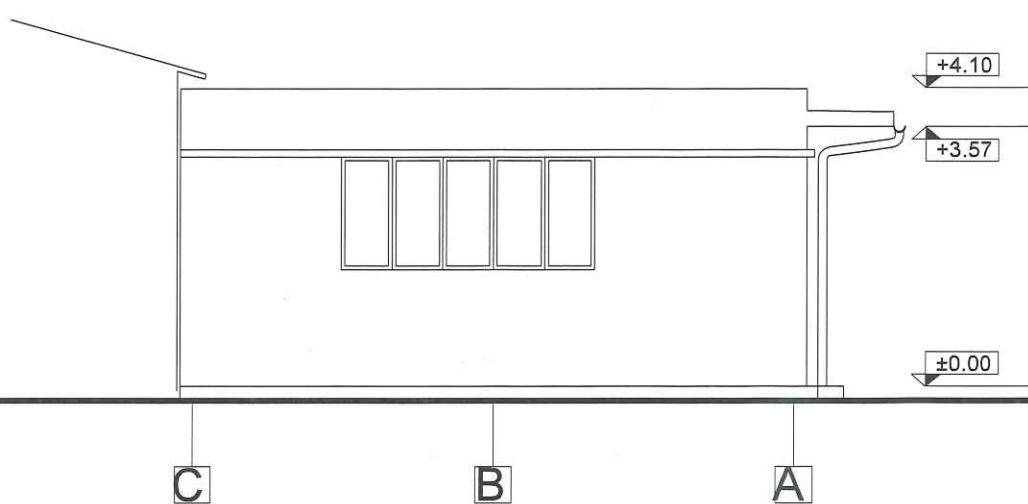

FATADA SUD-VEST

BAUMARC PROIECT

Nr. R. Comert J40.23067.1994

Telefon / Fax 021 22 44 563



Beneficiar:

CONPET S.A. PLOIESTI

Proiect nr.

1828-326CA3

Elaborat	Nume	Semnatura	Scara
Sef proiect:	arh. Mihai EFTENIE		1:100
Sef colectiv:	arh. Mihai EFTENIE		Data:
Relevat	arh. Andrei LAZAR		08.2018
Verificat	arh. Mihai EFTENIE		

Proiect:

Sector Calareti - Statia Automatizata Calareti
Reabilitare DISTRIBUTOR 6, DISPECERAT

Plansa

FATADA NORD-EST
FATADA SUD-VEST

Faza:

EXPERTIZA

Plansa nr.

A05