




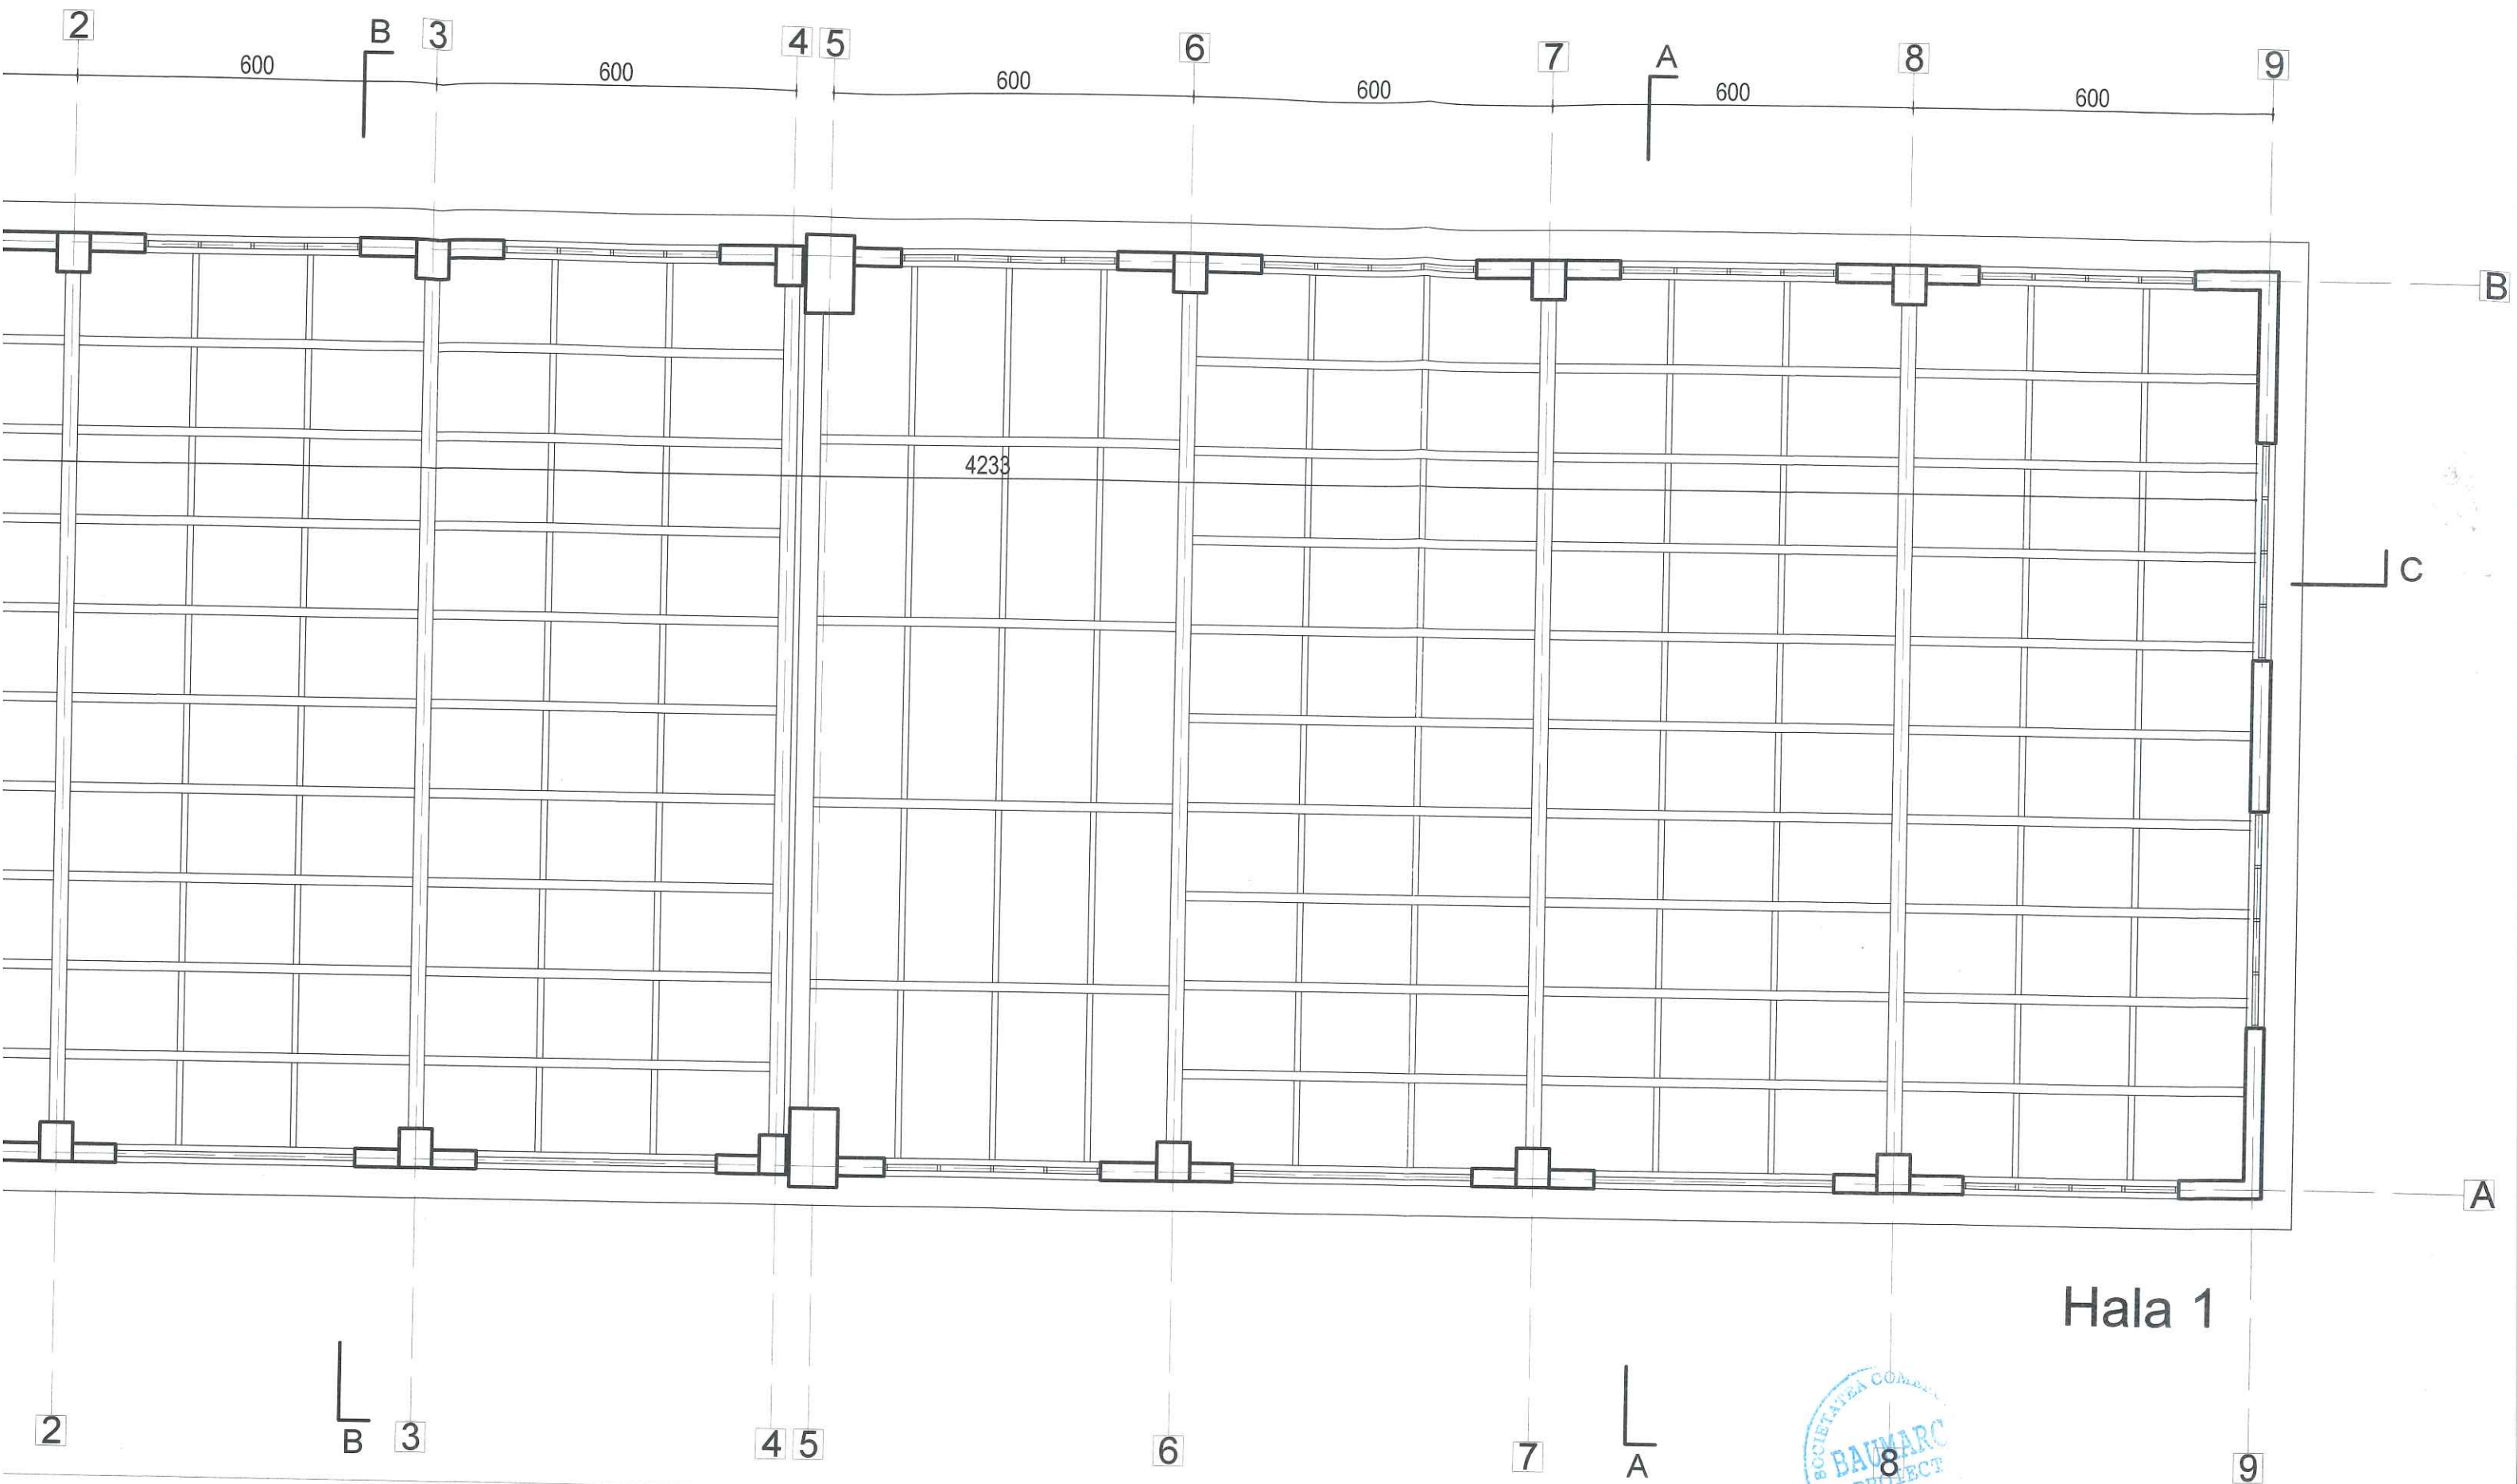


BAUMARC PROIECT				Beneficiar:		Proiect nr.	
Nr. R. Comert J40.23067.1994				Telefon / Fax 021 22 44 563		1828-326CA2	
Elaborat	Nume	Semnatura	Scara	Proiect:	Sector Calareti - Statia Automatizata Calareti Reabilitare SALA POMPE C+D+E		Faza:
Sef proiect:	arh. Mihai EFTENIE		1:100				EXPERTIZA
Sef colectiv:	arh. Mihai EFTENIE		Data:				Plansa nr.
Relevat	arh. Andrei LAZAR		08.2018				
Verificat	arh. Mihai EFTENIE				A03		

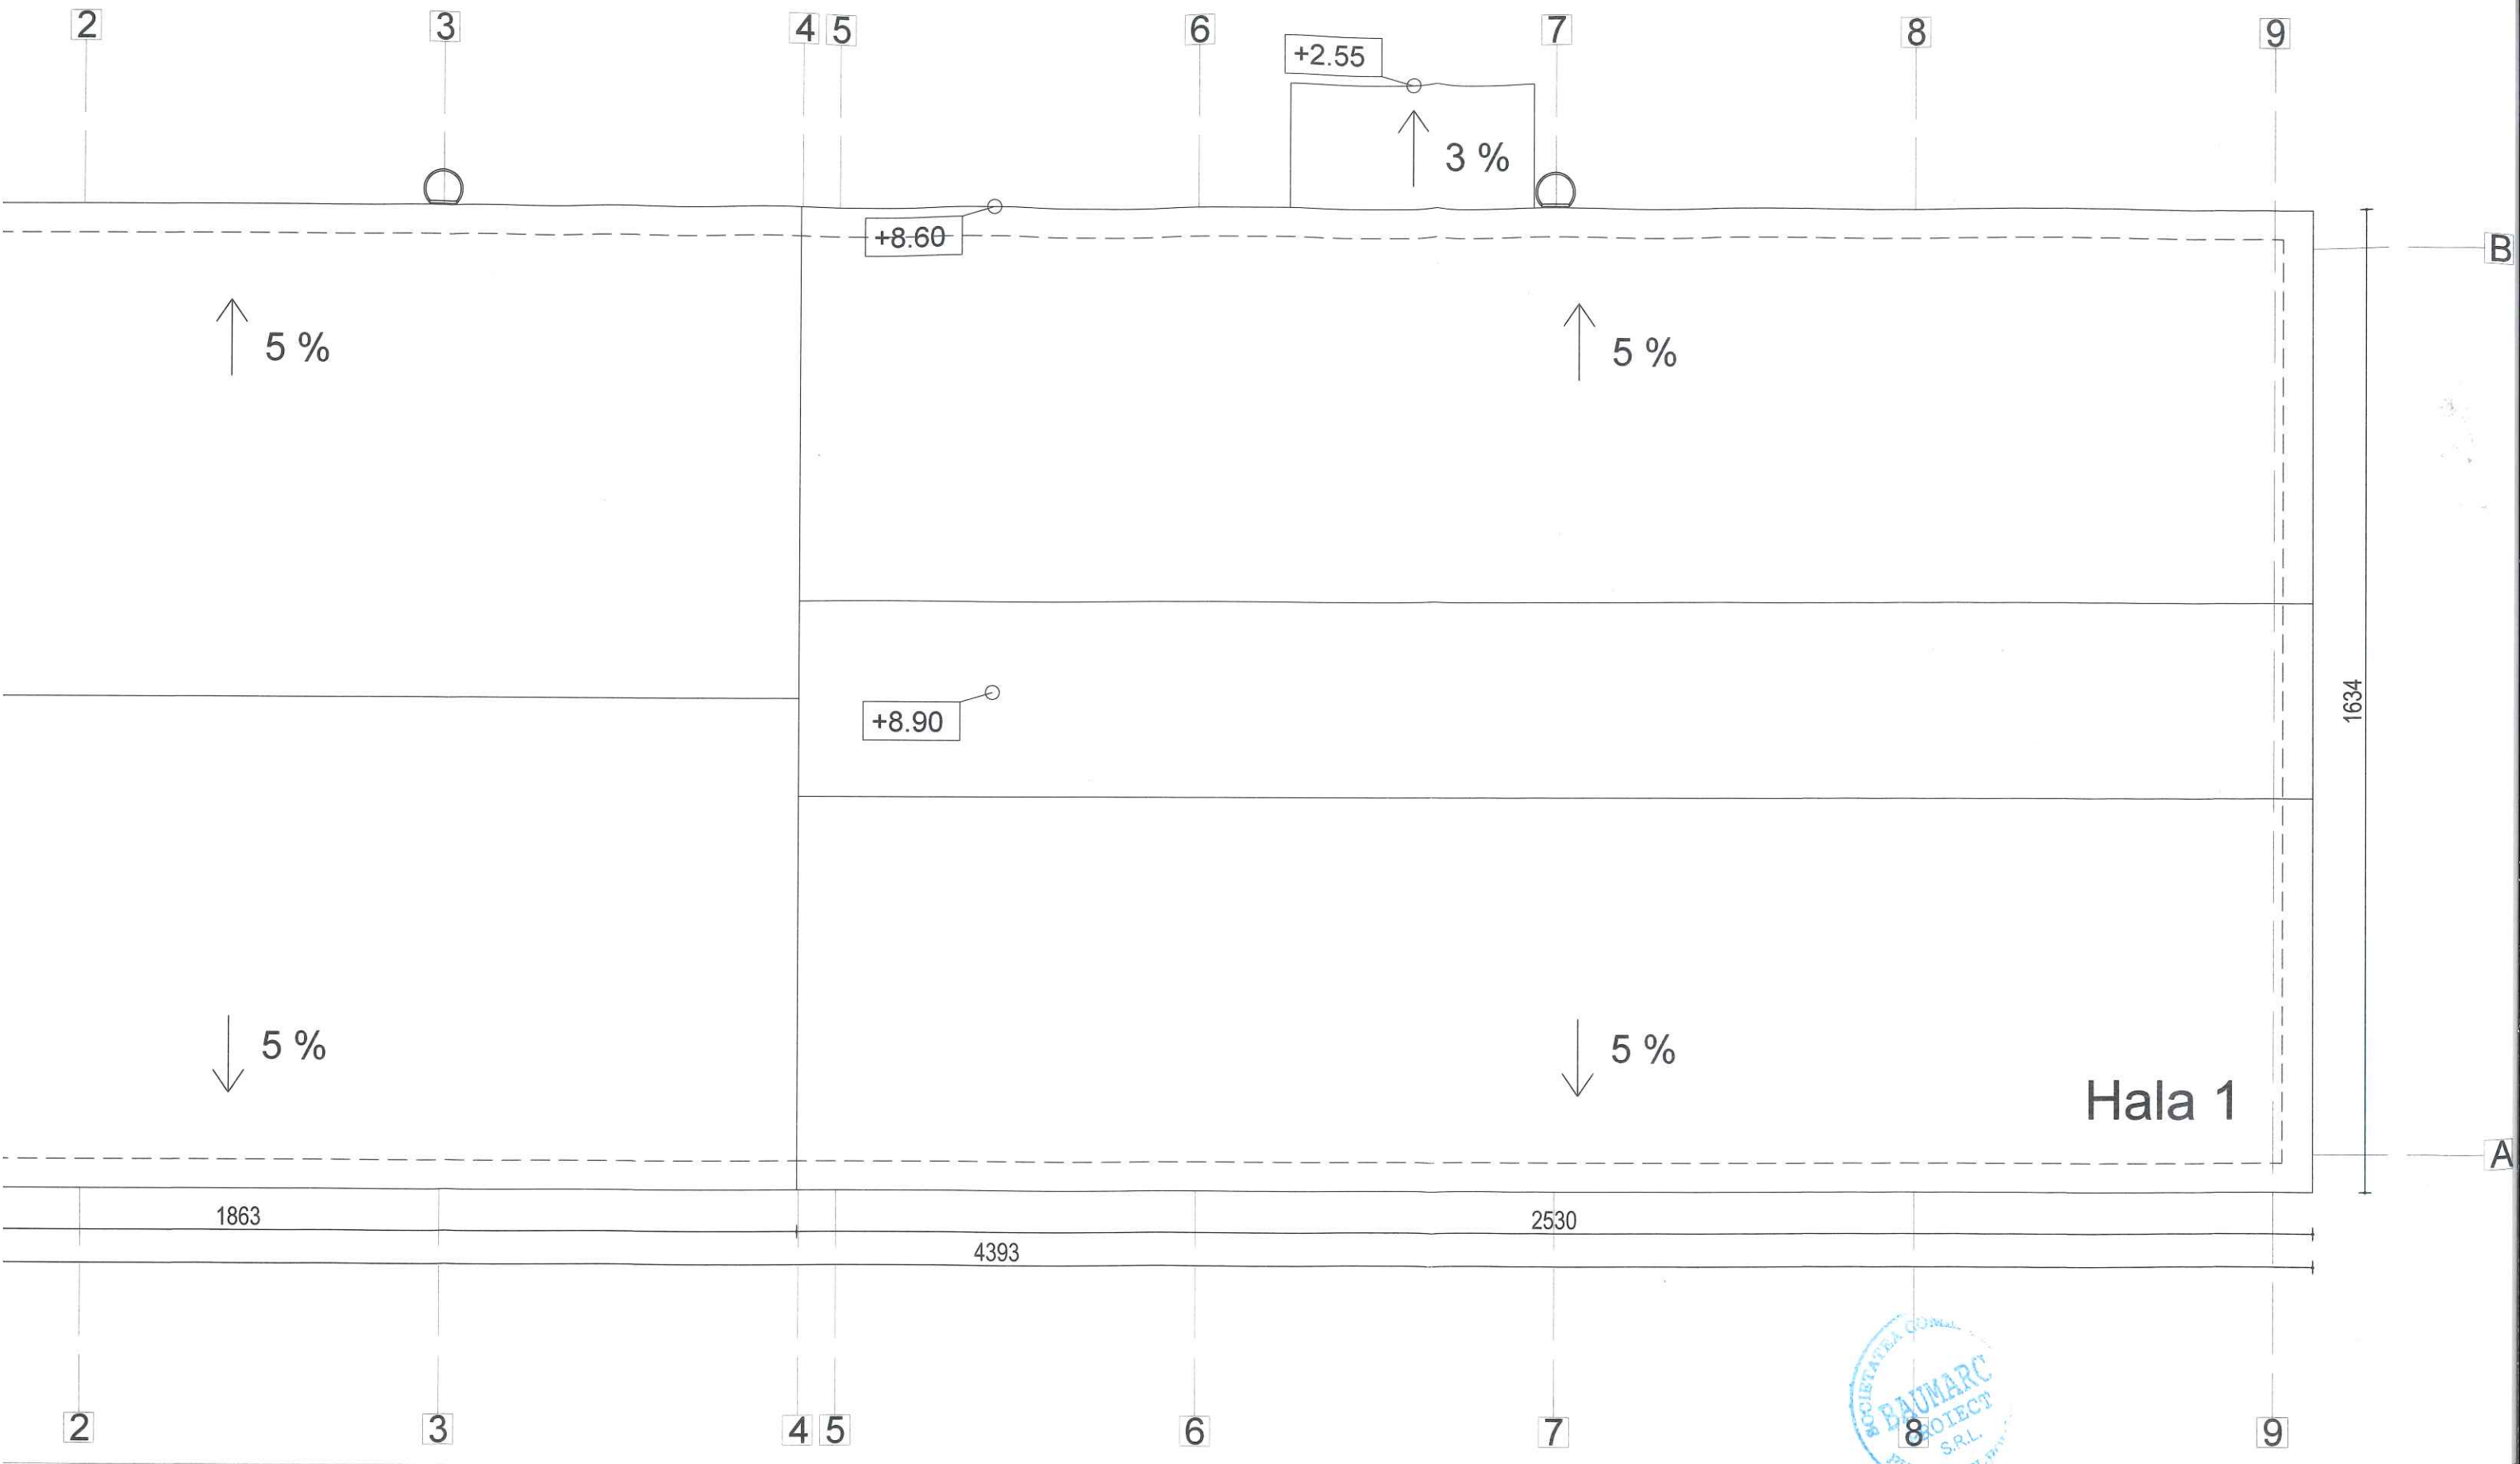


BAUMARC PROIECT				Beneficiar:	CONPET S.A. PLOIESTI	Proiect nr.	1828-3260
Nr. R. Comert. J40.23067.1994				Scara			Faza:
Elaborat	Nume	Semnatura	Scara	1:100			EXPERTIZ
Sef proiect	arh. Mihai EFTENIE		Data:			Plansa nr.	
Sef colectiv	arh. Mihai EFTENIE		08.2018			A04	
Relevat	arh. Andrei LAZAR		PLAN ACOPERIS				
Verificat	arh. Mihai EFTENIE						

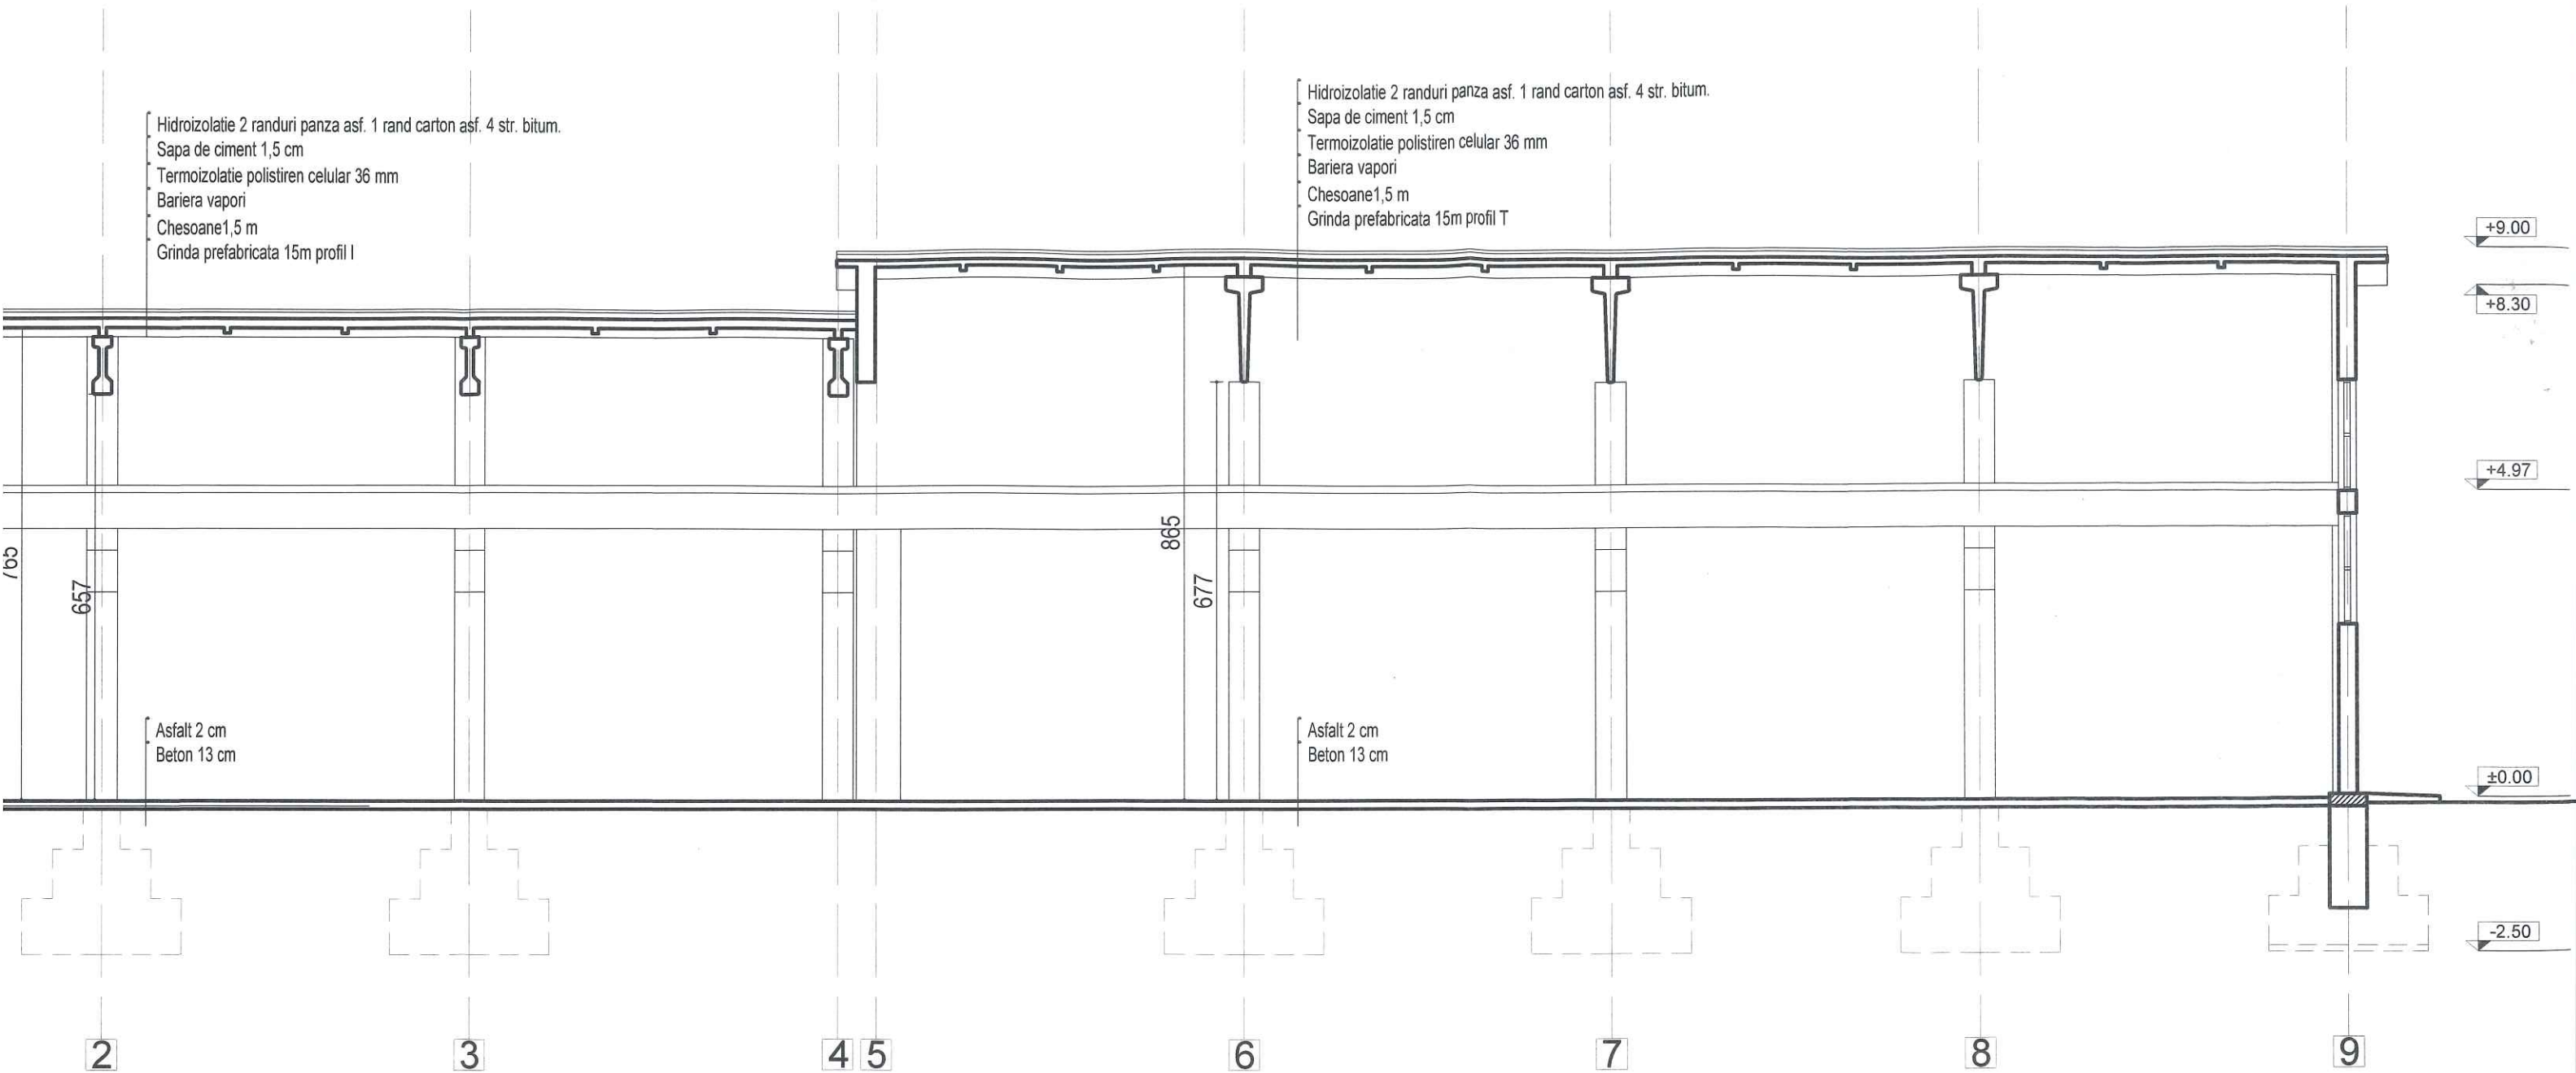


BAUMARC PROIECT				Beneficiar:	CONPET S.A. PLOIESTI	Proiect nr. 1828-3260
Nr. R. Comert J40.23067.1994		Telefon / Fax 021 22 44 563				
Elaborat	Nume	Semnatura	Scara	Proiect: Sector Calareti - Statia Automatizata Calareti Reabilitare SALA POMPE C+D+E	Faza: EXPERT	
Sef proiect:	arh. Mihai EFTENIE		1:100		Plansa nr. A07	
Sef colectiv:	arh. Mihai EFTENIE		Data:			
Relevat	arh. Andrei LAZAR		08.2018	Plansa	RELEVU SECTIUNE C-C	
Verificat	arh. Mihai EFTENIE					

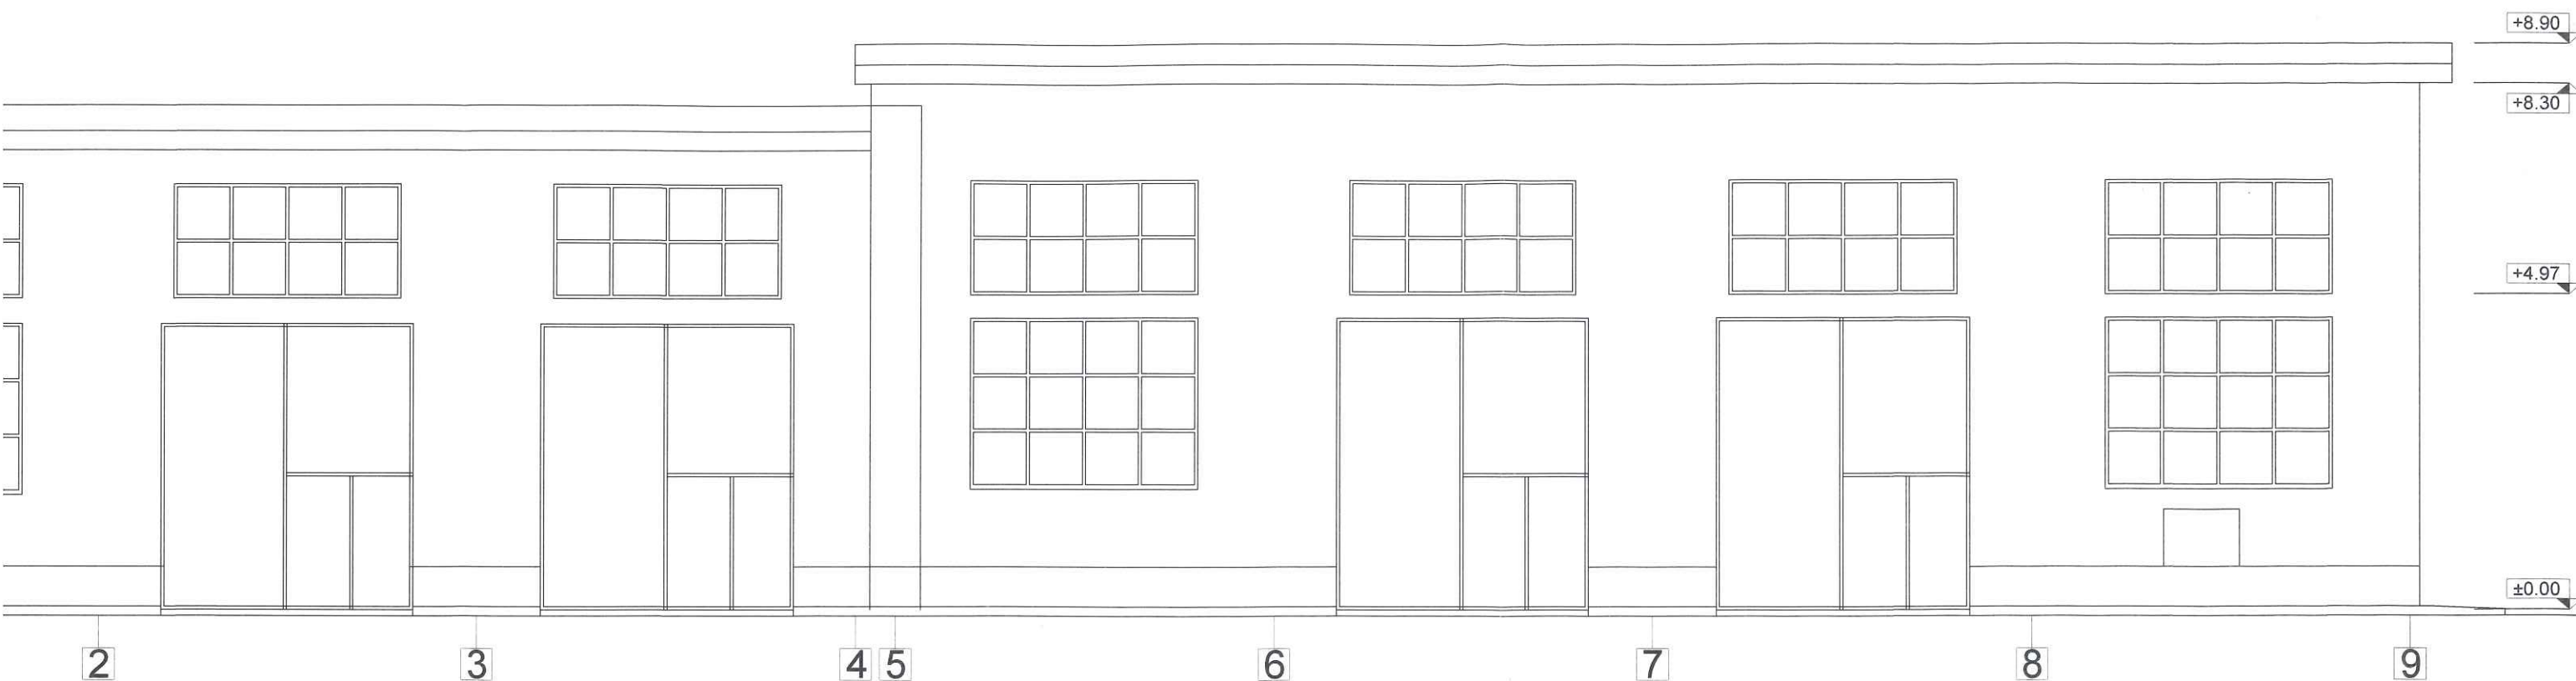


BAUMARC PROIECT				Beneficiar:	CONPET S.A. PLOIESTI	Proiect nr.	1828-326C
Nr. R. Comert J40.23067.1994				Telefon / Fax 021 22 44 563			
Elaborat	Nume	Semnatura	Scara	Proiect:	Sector Calareti - Statia Automatizata Calareti	Faza:	EXPERTIZ
Sef proiect:	arh. Mihai EFTENIE		1:100	Reabilitare SALA POMPE C+D+E		Plansa nr.	A08
Sef colectiv:	arh. Mihai EFTENIE		Data:				
Relevat	arh. Andrei LAZAR		08.2018				
Verificat	arh. Mihai EFTENIE			Plansa	FATADA PRINCIPALA AX-B		

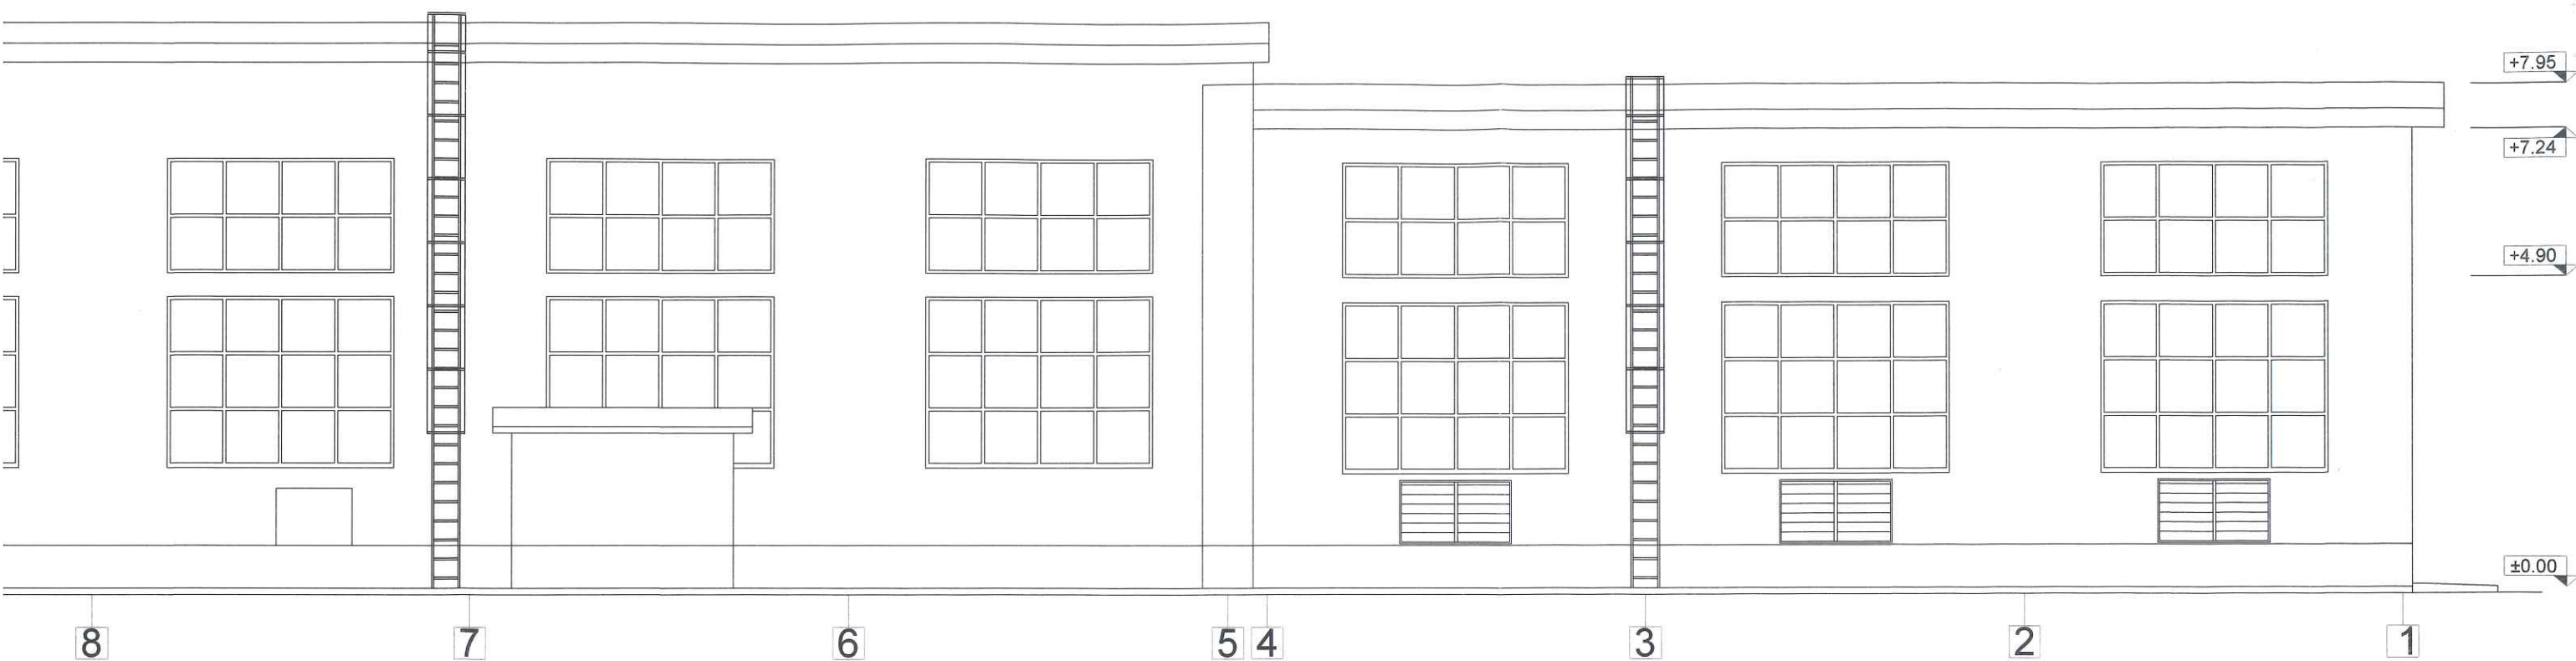

BAUMARC PROIECT				Beneficiar:	CONPET S.A. PLOIESTI	Proiect nr.	1828-326C
Nr. R. Comert J40.23067.1994				Proiect:		Faza:	
Telefon / Fax 021 22 44 563				Sector Calareti - Statia Automatizata Calareti		EXPERTIZ	
Elaborat	Nume	Semnatura	Scara	Reabilitare SALA POMPE C+D+E		Plansa nr.	
Sef proiect:	arh. Mihai EFTENIE		1:100	Plansa		A09	
Sef colectiv:	arh. Mihai EFTENIE		Data:	FATADA NORD-VEST AX-A			
Relevat	arh. Andrei LAZAR		08.2018				
Verificat	arh. Mihai EFTENIE						

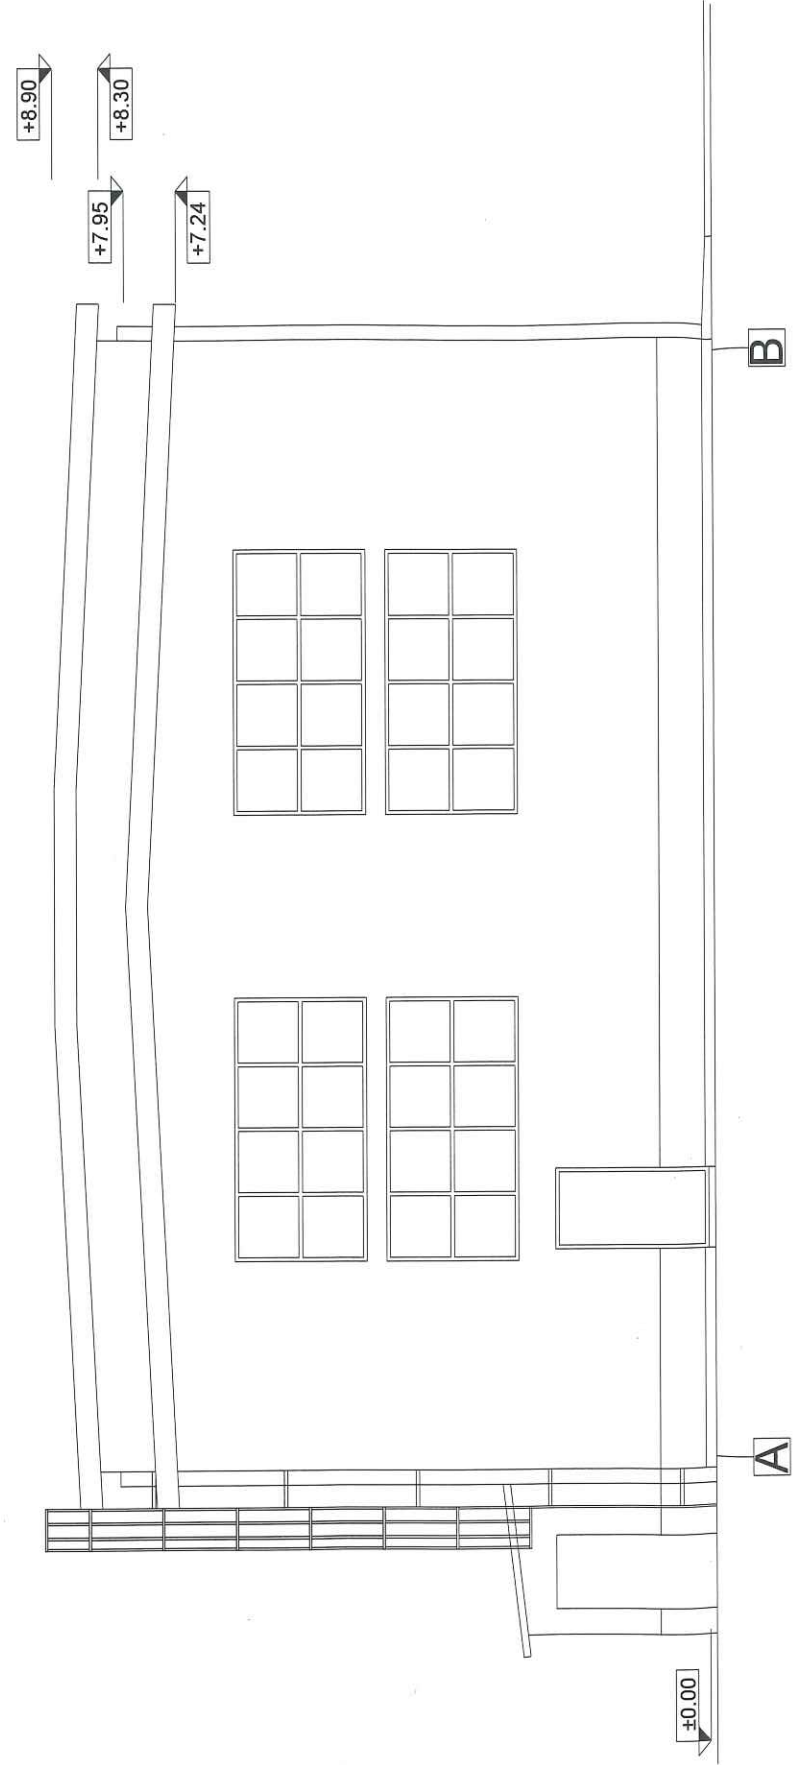

FATADA SUD-VEST AX-1

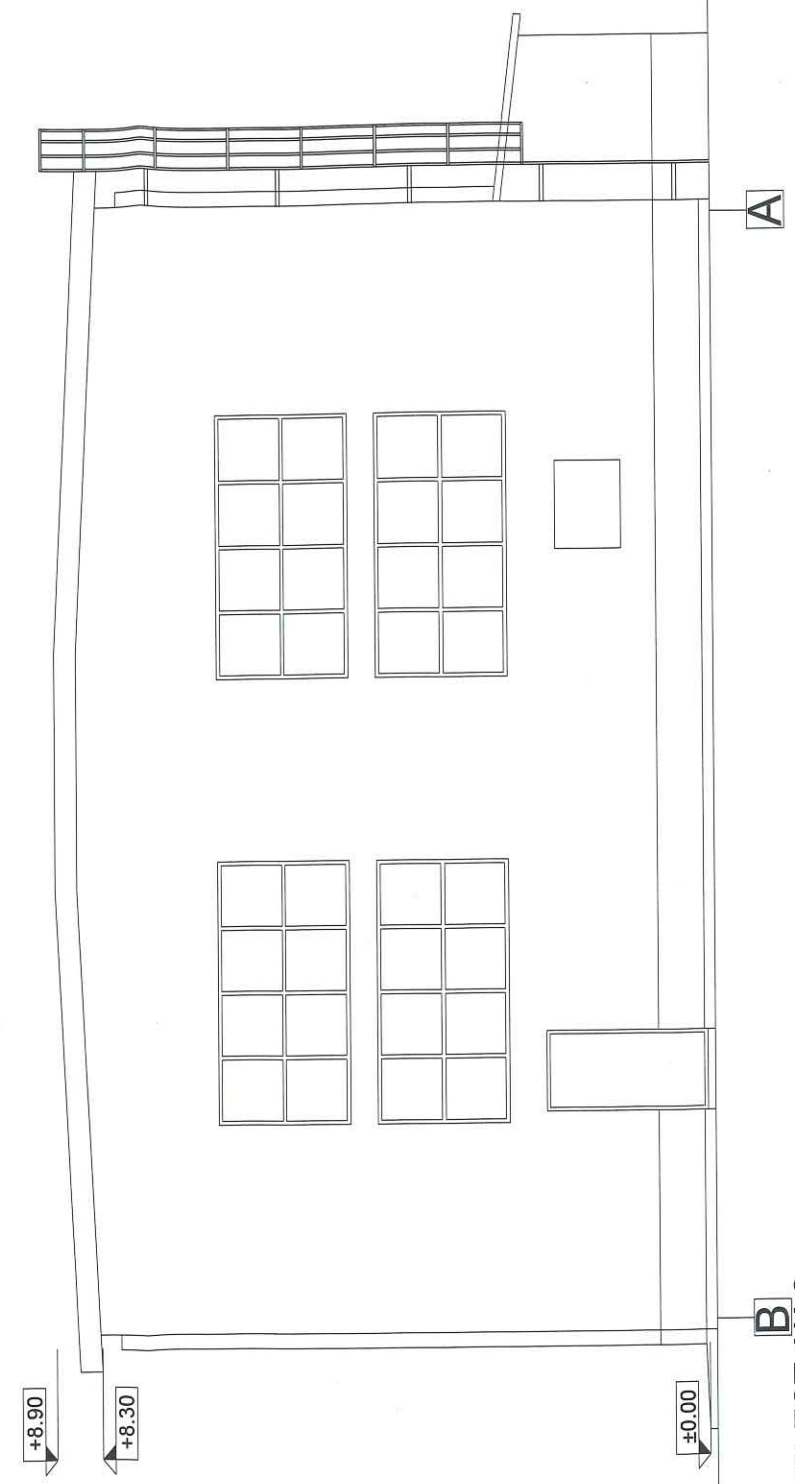

FATADA NORD-EST AX-9



BAUMARC PROIECT				Beneficiar:		Proiect nr.	
Nr. R. Comerț J40/23067/1994				CONPET S.A. PLOIESTI		1828-326CA2	
Elaborat		Nume		Scara		Faza:	
Ser proiect:		arh. Mihai EFTENIE		1:100		EXPERTIZA	
Ser colectiv:		arh. Mihai EFTENIE		Data:		Plansa nr.	
Relevat		arh. Andrei LAZAR		08.2018		A10	
Verificat		arh. Mihai EFTENIE		Plansa		FATADA SUD-VEST FATADA NORD-EST	
Semașura				Proiect:			
				Sector Calareti - Statia Automatizata Calareti			
				Reabilitare SALA POMPE C+D+E			