


FATADA VEST

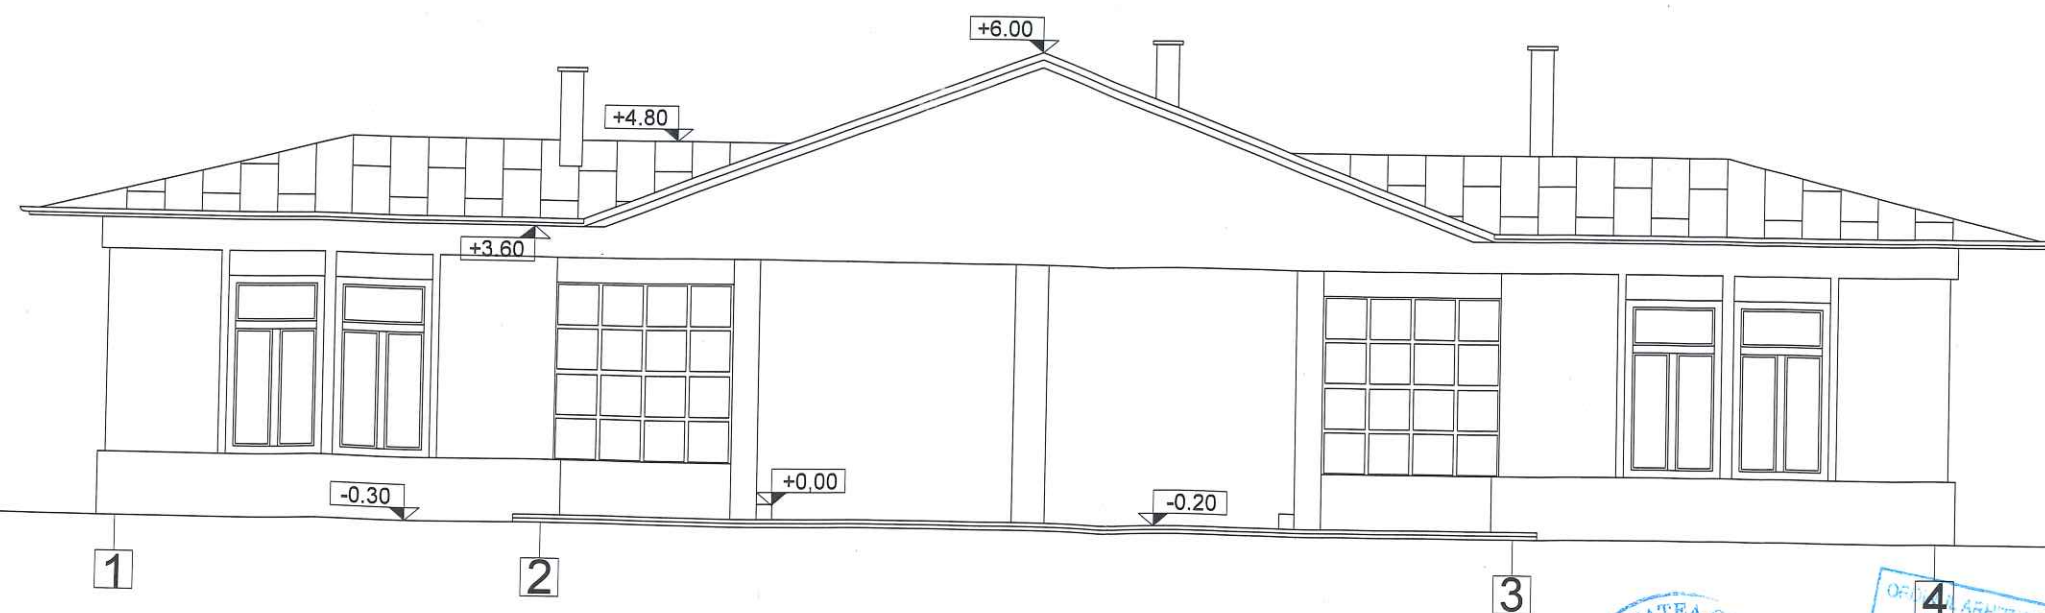

FATADA PRINCIPALA EST

BAUMARC PROIECT

Nr. R. Comert J40.23067.1994

Telefon / Fax 021 22 44 563

Elaborat	Nume	Semnatura	Scara
Sef proiect:	arh. Mihai EFTENIE		1:100
Sef colectiv:	arh. Mihai EFTENIE		Data:
Relevat	arh. Andrei LAZAR		09.2018
Verificat	arh. Mihai EFTENIE		

Beneficiar: **CONPET S.A. PLOIESTI**


Proiect: **Sector Urlati - Berca
- Statia de pompare Urlati
SEDIU SI ATELIER**

Plansa **FATADE**

Proiect nr.
**1832-326
UR1 - UR2**

Faza:
EXPERTIZA

Plansa nr.
A06

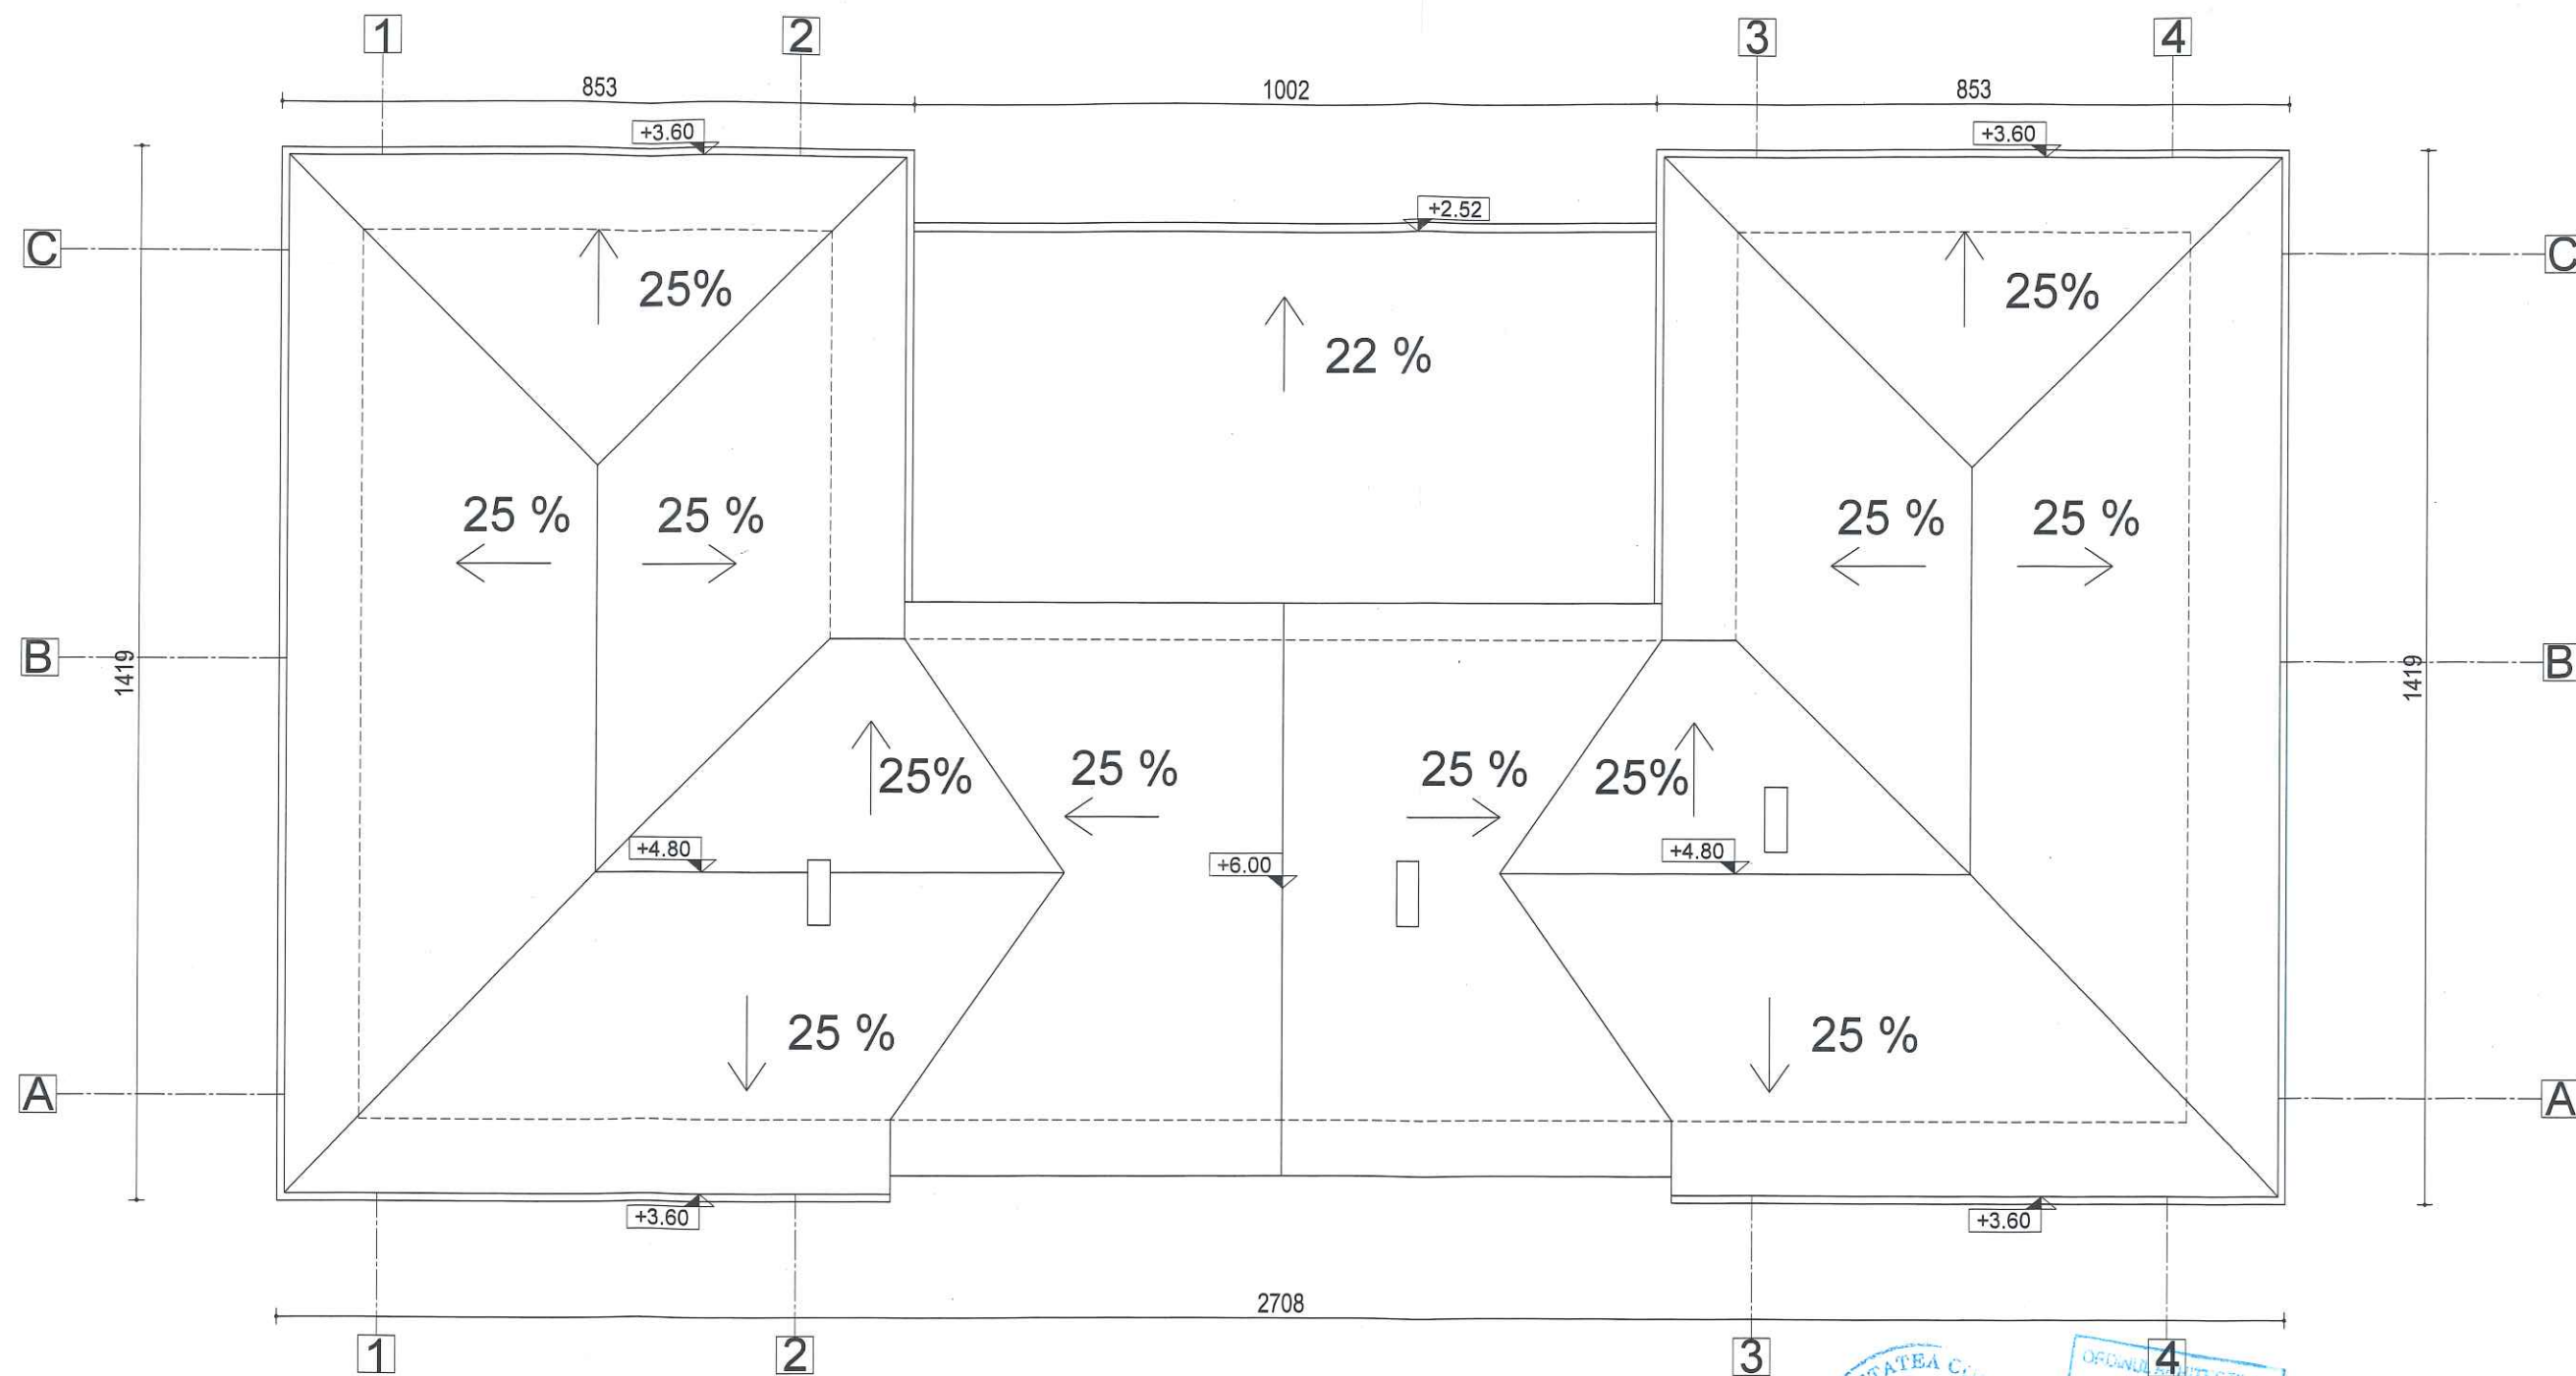


BAUMARC PROIECT

Nr. R. Comert J40.23067.1994


Telefon / Fax 021 22 44 563

Elaborat	Nume	Semnatura	Scara
Sef proiect:	arh. Mihai EFTENIE		1:100
Sef colectiv:	arh. Mihai EFTENIE		Data:
Relevat	arh. Andrei LAZAR		09.2018
Verificat	arh. Mihai EFTENIE		

Beneficiar: CONPET S.A. PLOIESTI		Proiect nr. 1832-326 UR1 - UR2
Proiect: Sector Urlati - Berca - Statia de pompare Urlati SEDIU SI ATELIER		Faza: EXPERTIZA
Plansa PLAN ACOPERIS		Plansa nr. A04

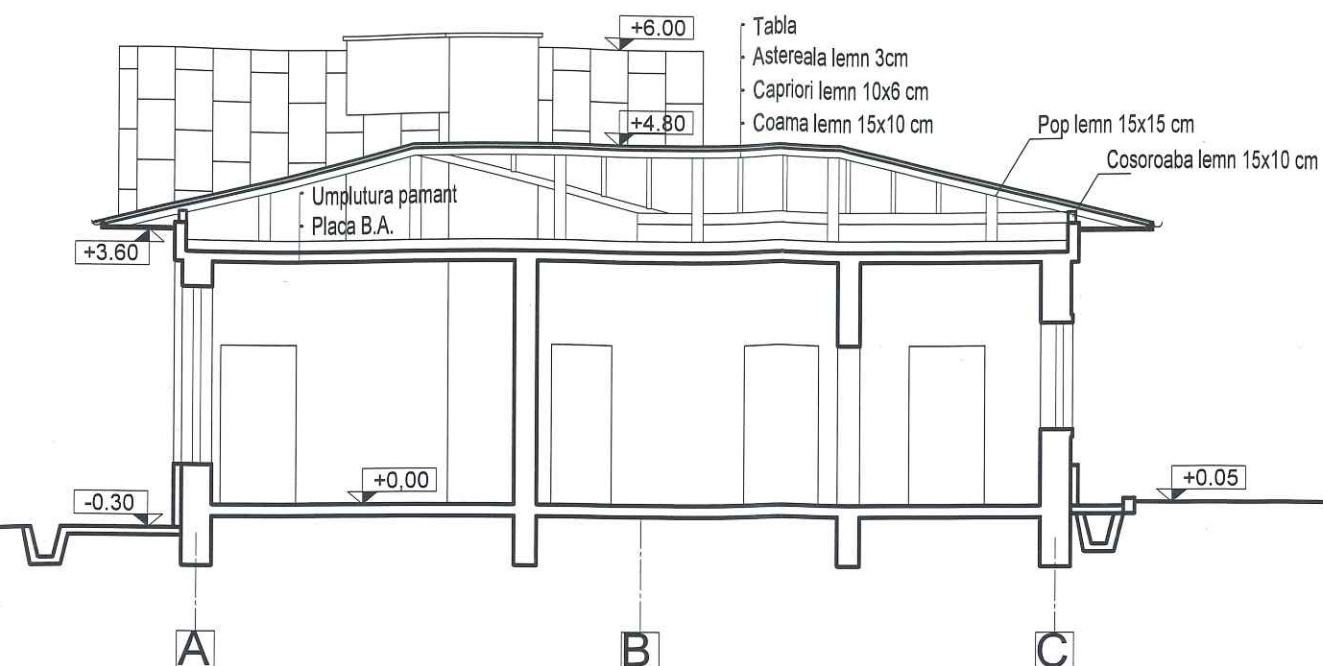

SECTIUNE A-A

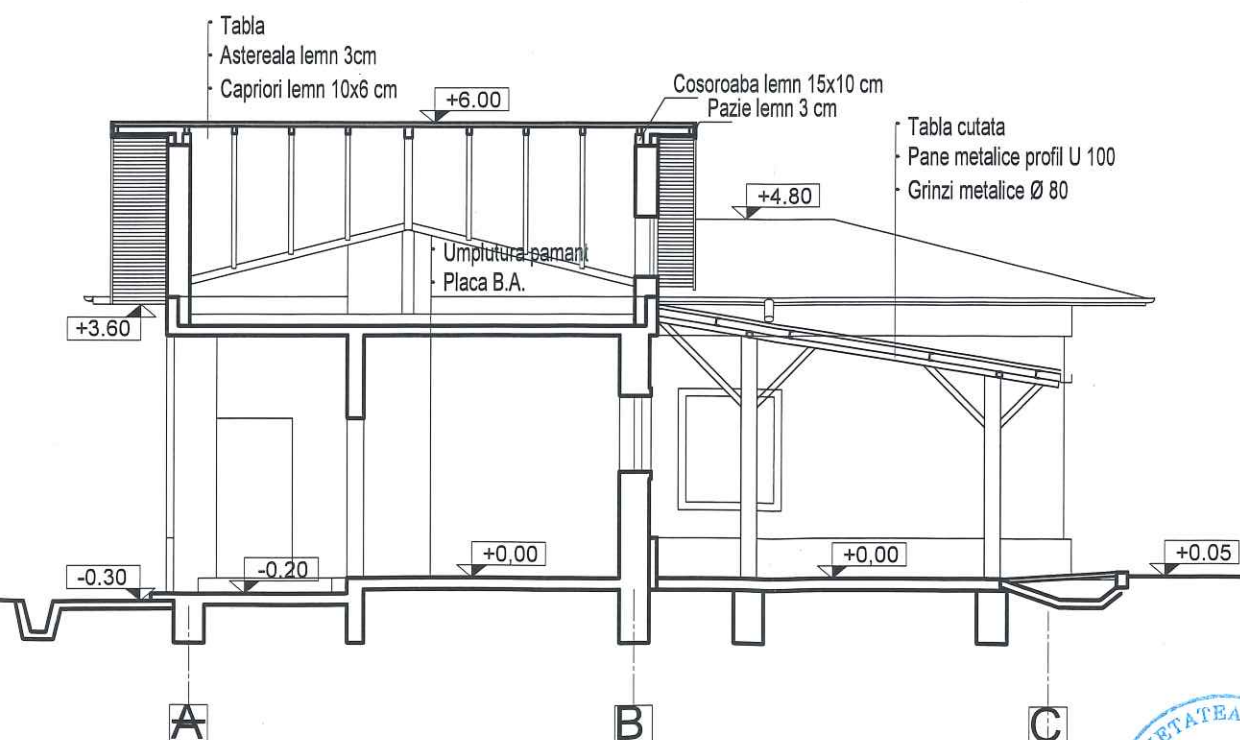

SECTIUNE B-B


BAUMARC PROIECT

Nr. R. Comert J40.23067.1994

Telefon / Fax 021 22 44 563

Elaborat	Nume	Semnatura	Scara
Sef proiect:	arh. Mihai EFTENIE		1:100
Sef colectiv:	arh. Mihai EFTENIE		Data:
Relevat	arh. Andrei LAZAR		09.2018
Verificat	arh. Mihai EFTENIE		

Beneficiar:	CONPET S.A. PLOIESTI	Proiect nr. 1832-326 UR1 - UR2
Proiect:	Sector Urlati - Berca - Statia de pompare Urlati SEDIU SI ATELIER	Faza: EXPERTIZA
Plansa	SECTIUNE A-A SECTIUNE B-B	Plansa nr. A03

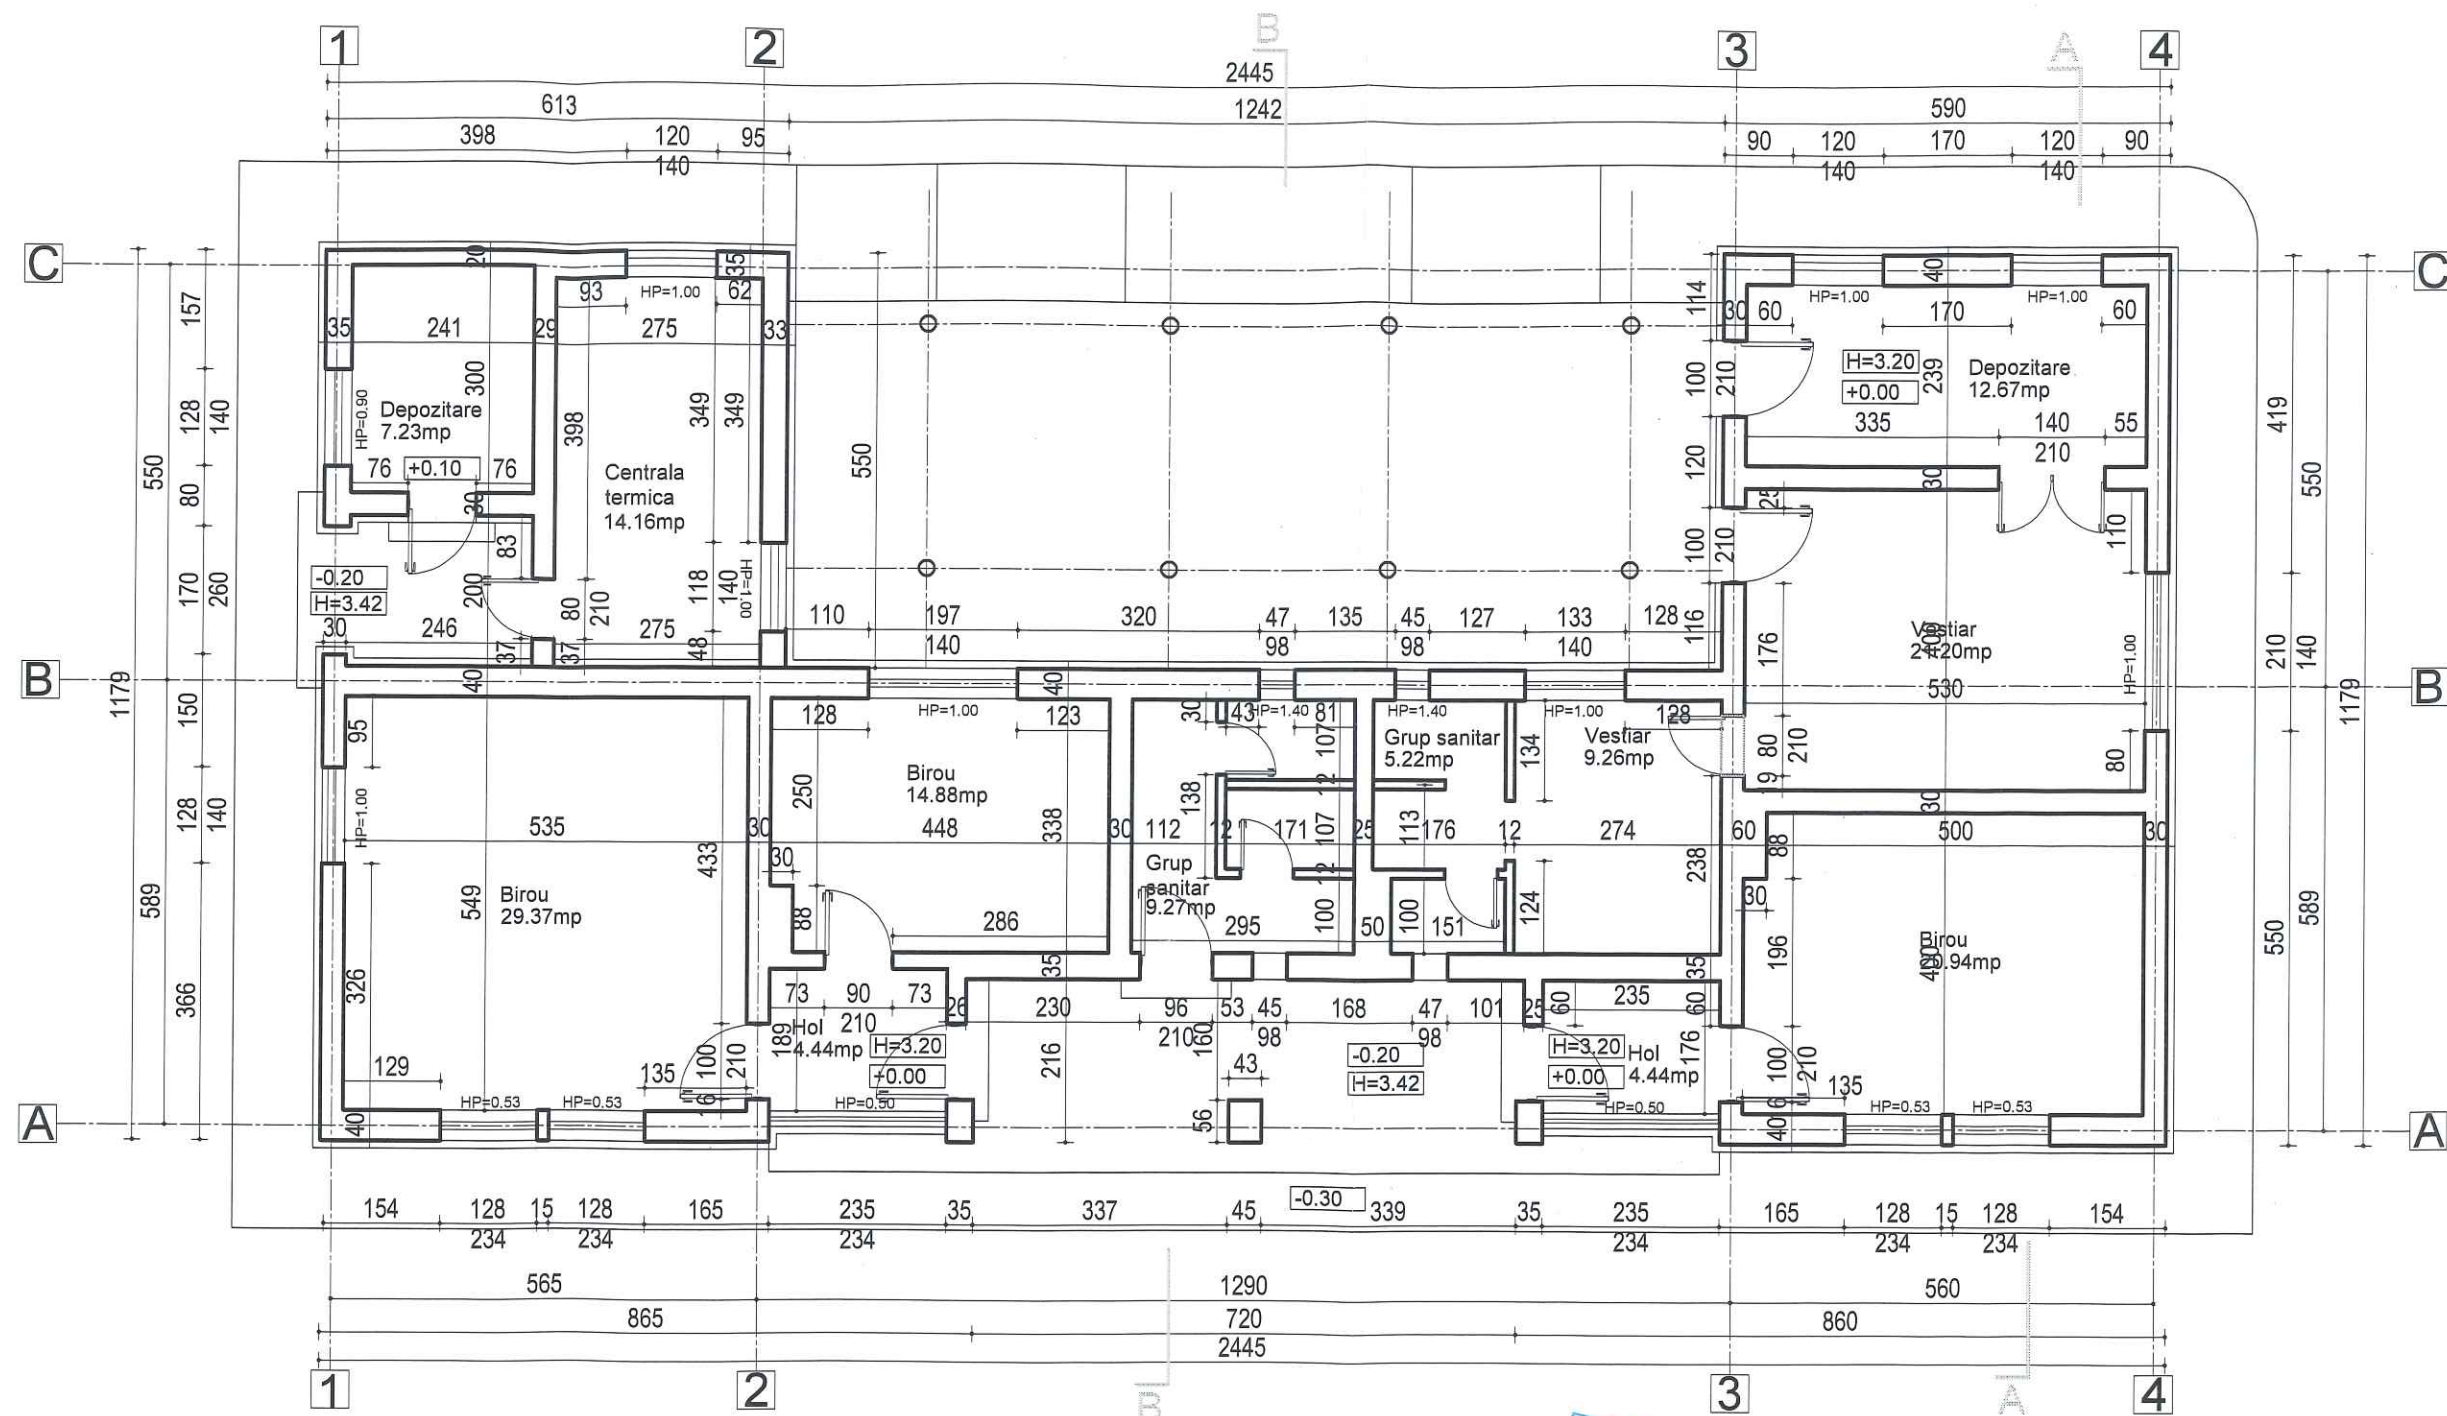

BAUMARC-PROJECT

Nr. R. Comert J40.23067.1994

Telefon / Fax 021 22 44 563

Elaborat	Nume	Semnatura	Scara
Sef proiect:	arh. Mihai EFTENIE		1:100
Sef colectiv:	arh. Mihai EFTENIE		Data:
Relevat	arh. Andrei LAZAR		09.2018
Verificat	arh. Mihai EFTENIE		

Beneficiar:	CONPET S.A. PLOIESTI	Proiect nr.	1832-326
Proiect:	Sector Urlati - Berca	UR1 - UR2	
Plansa nr.	PLAN PARTER	Faza:	EXPERTIZA
			A02