
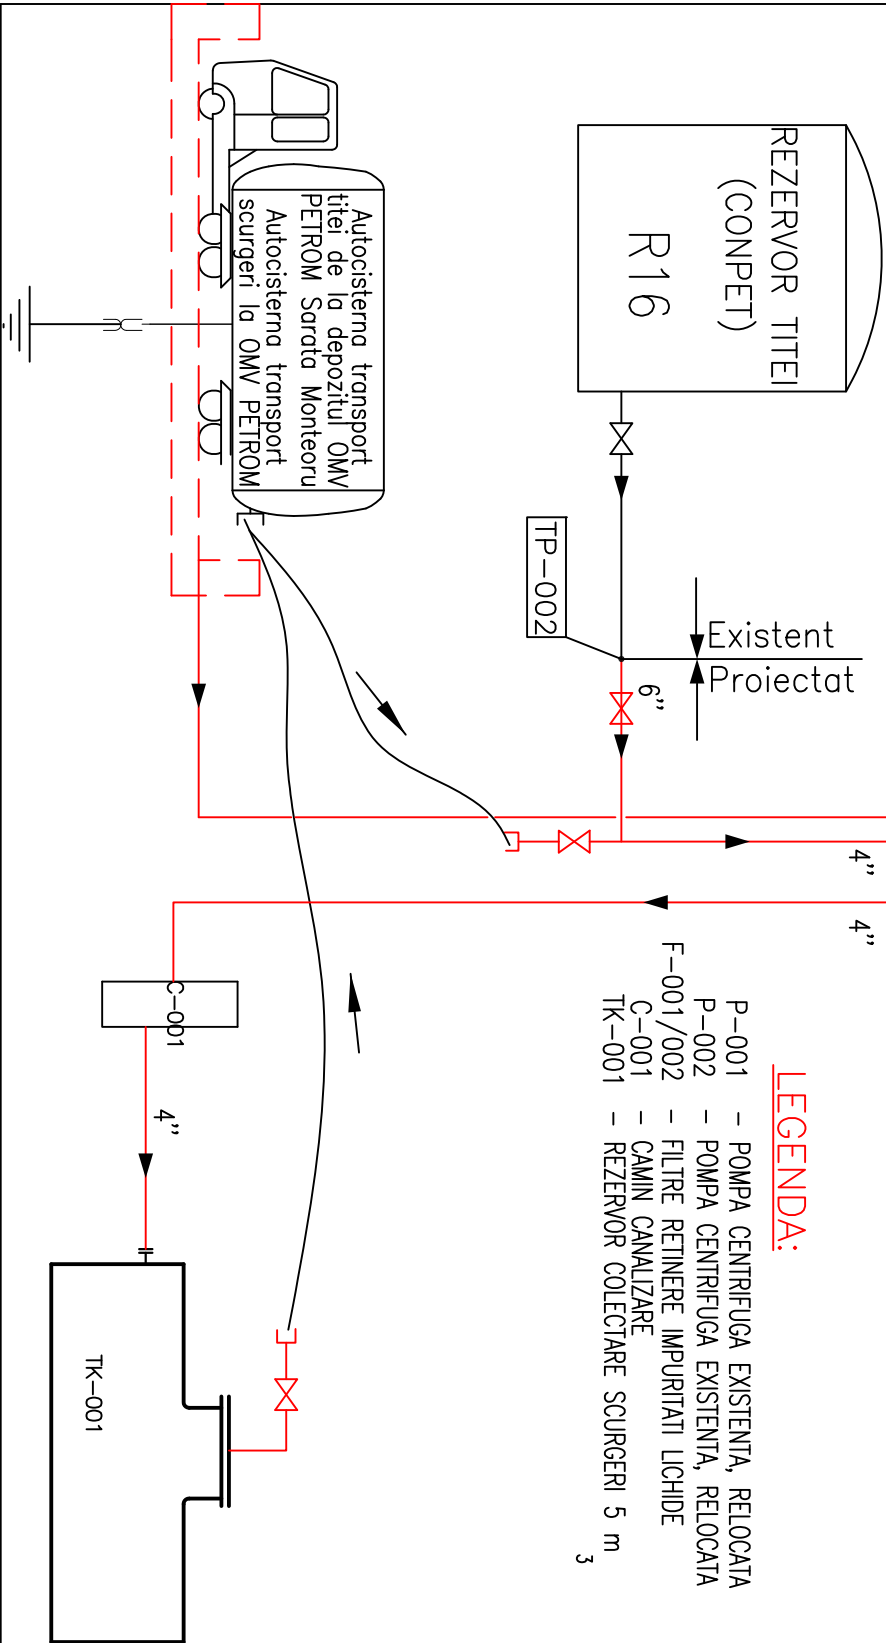



LEGENDA:

- P-001 - POMPA CENTRIFUGA EXISTENTA, RELOCATA
- P-002 - POMPA CENTRIFUGA EXISTENTA, RELOCATA
- F-001/002 - FILTRE RETINERE IMPURITATI LICHIDE
- C-001 - CAMIN CANALIZARE
- TK-001 - REZERVOR COLECIARE SCURGERI 5 m<sup>3</sup>

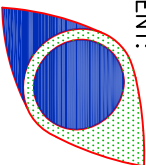

0	10.2022	EMIS PENTRU COMENTARIU	ing. I. DURSINA	ing. C. STAN	ing. I. DURSINA
REV. Nr.	DATA	DESCRIERE	PROIECTAT	VERIFICAT	SEF PROIECT
SCARA: -	DATA PRIMEI EDITII: 10.2022	PROIECTANT			
CLIENT:		PROIECTANT:			
<div> <b>S.C.CONPET S.A.</b> STR. 1848, NR. 1 – 3 PLOIESTI, ROMANIA</div>		<div> STR. TRAIAN NR. 42 PLOIESTI, ROMANIA J29/695 din 22.08.2000</div>			
DENUMIRE PROIECT:					
RELOCAREA OBIECTIVELOR CONPET CA URMARE A MODERNIZARII DEPOZITULUI DE TRATARE A TITEIULUI SATUC APARTINAND OMV PETROM					
DENUMIRE PLAN:					
SCHEMA BLOC – STATIA DE POMPARE A TITEIULUI SATUC					
PROJECT NR.	FAZA	FORMAT	DESEN NR.	PAGINA. NR.	REV. NR.
1214/2019	PT+DE	A 3	PR1214-PS01	1/1	0