


Profil longitudinal 2 - INLOCUIREA UNUI TRONSON DIN
CONDUCTA Ø 6 5/8" URZICENI-ALBESTI, PE O LUNGIME DE
1500 ml, zona loc. PAREPA
sc. 1:1000

LEGENDA PROTECTIE CATODICA:

 PRIZA DE POTENTIAL METALICA CU STEGULET

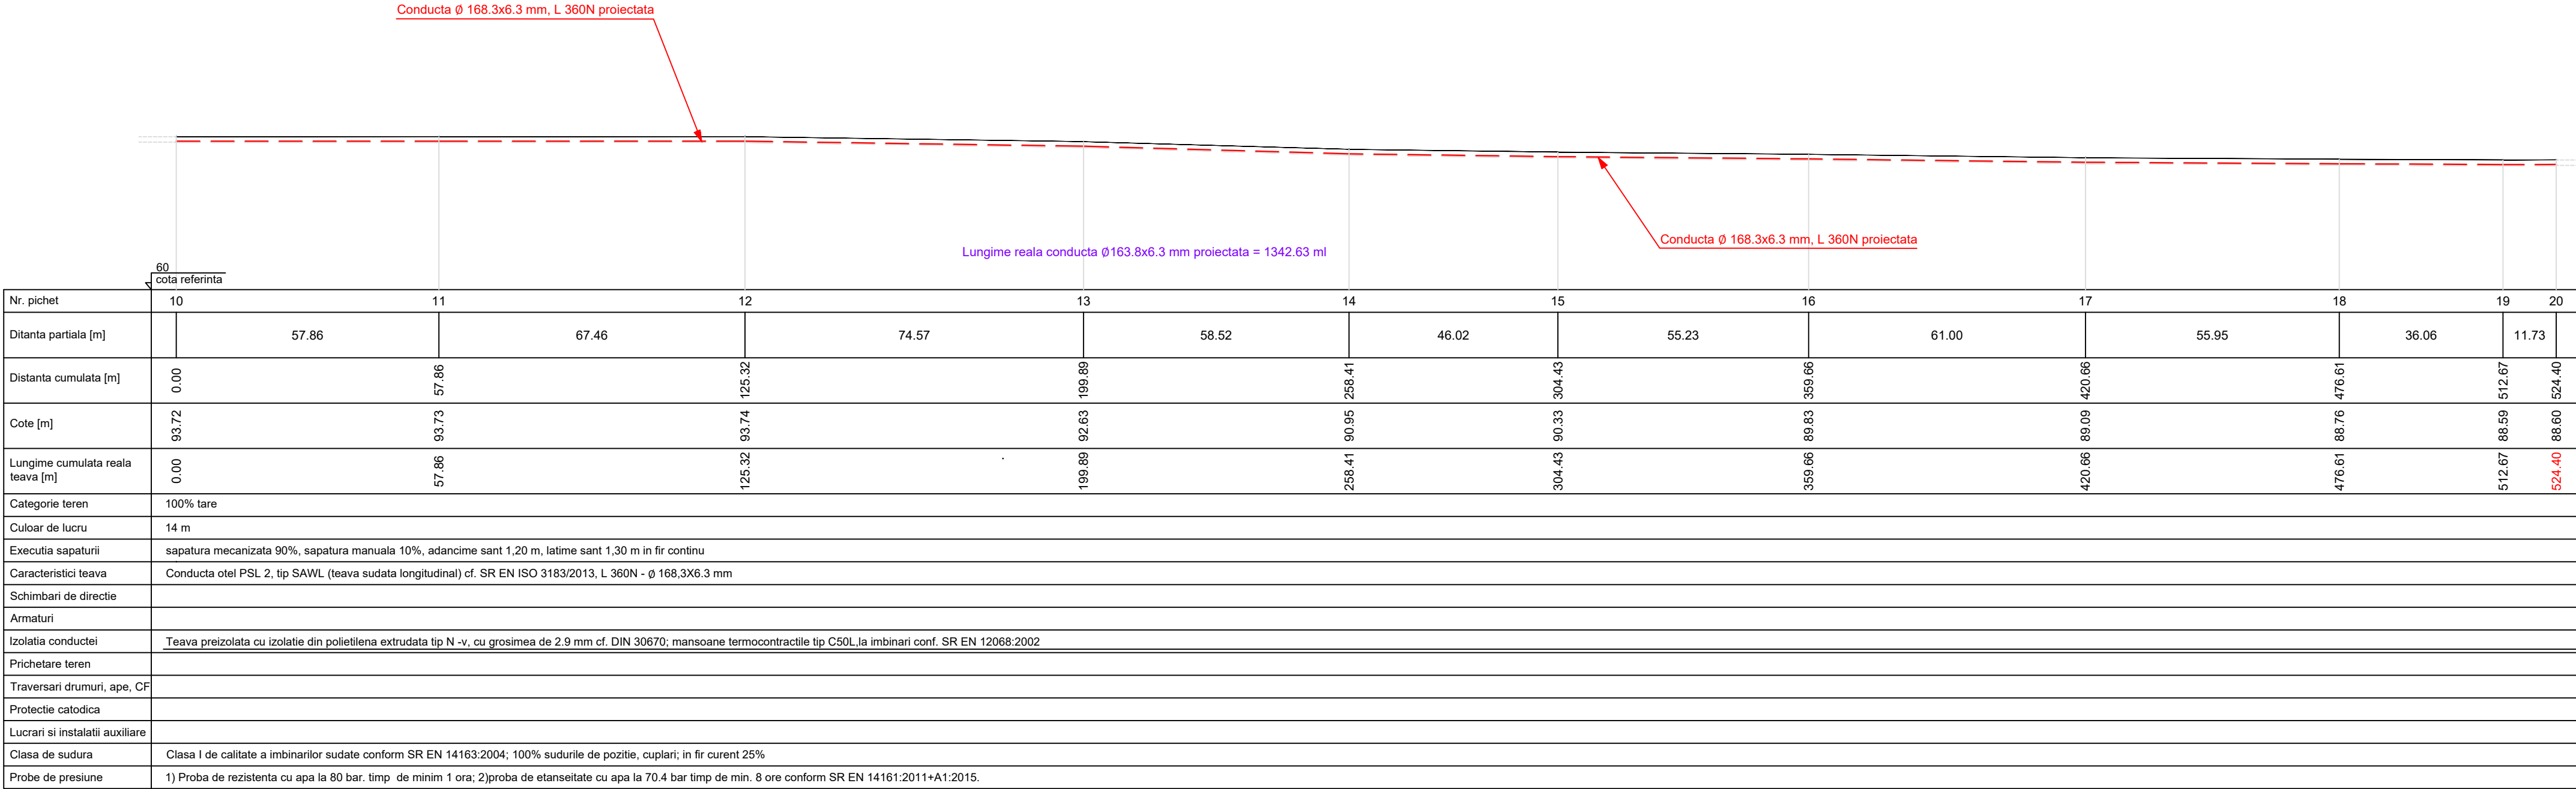

NR. PCT.	COORDONATE STEREO 70	
	X (N)	Y (E)
10	377866.47	605006.38
11	377834.42	605054.56
12	377797.05	605110.72
13	377754.82	605172.18
14	377721.68	605220.41
15	377696.22	605258.75
16	377665.23	605304.48
17	377631.85	605355.52
18	377600.29	605401.72
19	377578.85	605430.79
20	377571.22	605439.63

S.C. PROMINFO S.A.				Beneficiar: CONPET S.A. PLOIESTI	
Str. Rafov, nr. 83 A, Ploiesti, judet Prahova					
Calitate	Nume	Semnatura	Scara: 1:1000 1:1000	Proiectul: INLOCUIREA UNUI TRONSON DIN CONDUCTA Ø 6 5/8" URZICENI-ALBESTI, PE O LUNGIME DE 1500 ml, zona loc. PAREPA	Proiect nr. PRO-PT.01.22
Sef proiect	ing.M. Varbileanu				Faza P.T.E.
Proiectat	ing.Ghe. Lasc		Data: 2022	Profil longitudinal 2	Plansa nr. 6
Desenat	ing.Ghe. Lasc				