



Sectioniune A-A

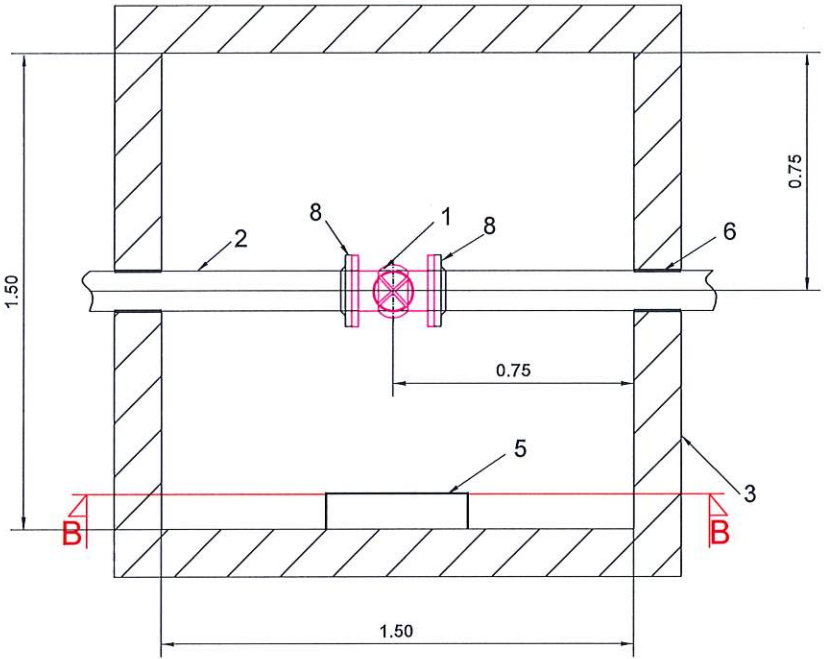

Sectioniune B-B

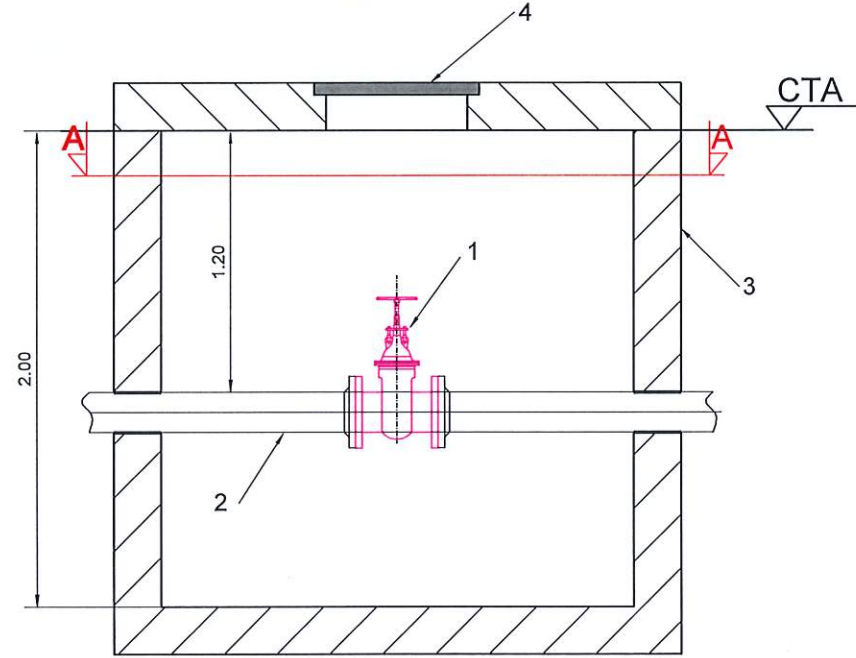


Legenda


- 1 - Robiner sertar pana Dn150 Pn100
- 2 - Conducta proiectata Ø168,3 x 7.1mm
- 3 - Camin din beton monolit, hidroizolat
- 4 - Capac metalic suport carosabil
- 5 - Trepte acces ORØ20mm
- 6 - Piesa de trecere prin peretii caminului
- 8 - Flansa cu gat Dn150 Pn100
- CTA - Cota teren amenajat

SEF PROIECT		PROIECTAT		DESENAT		"INLOCUIRE TRONSON CONDUCTA Ø6 5/8" DEPOZIT PETROM ORZOAIA DE SUS - STATIE TITEI URLATI CONPET, PE O DISTANTA DE APROXIMATIV 1.600m"		
Ing. Constantin T		Ing. Constantin C.		Ing. Pivariu		Proiect nr. CON.2022.165		
BENEFICIAR: CONPET SA		CONPET		Scara	%	DETALIU CAMIN INLOCUIRE REȚEA TRANSPORT TITEI		Fila DT 26
PROIECTANT DE SPECIALITATE: PROTELCO SA		PROTELCO		Rev. Editia	0 0	DETINATOR: CONPET S.A.		Faza PTE
				Data	AUGUST 2023			



REFACERI IMPREJMUIRI PLASA

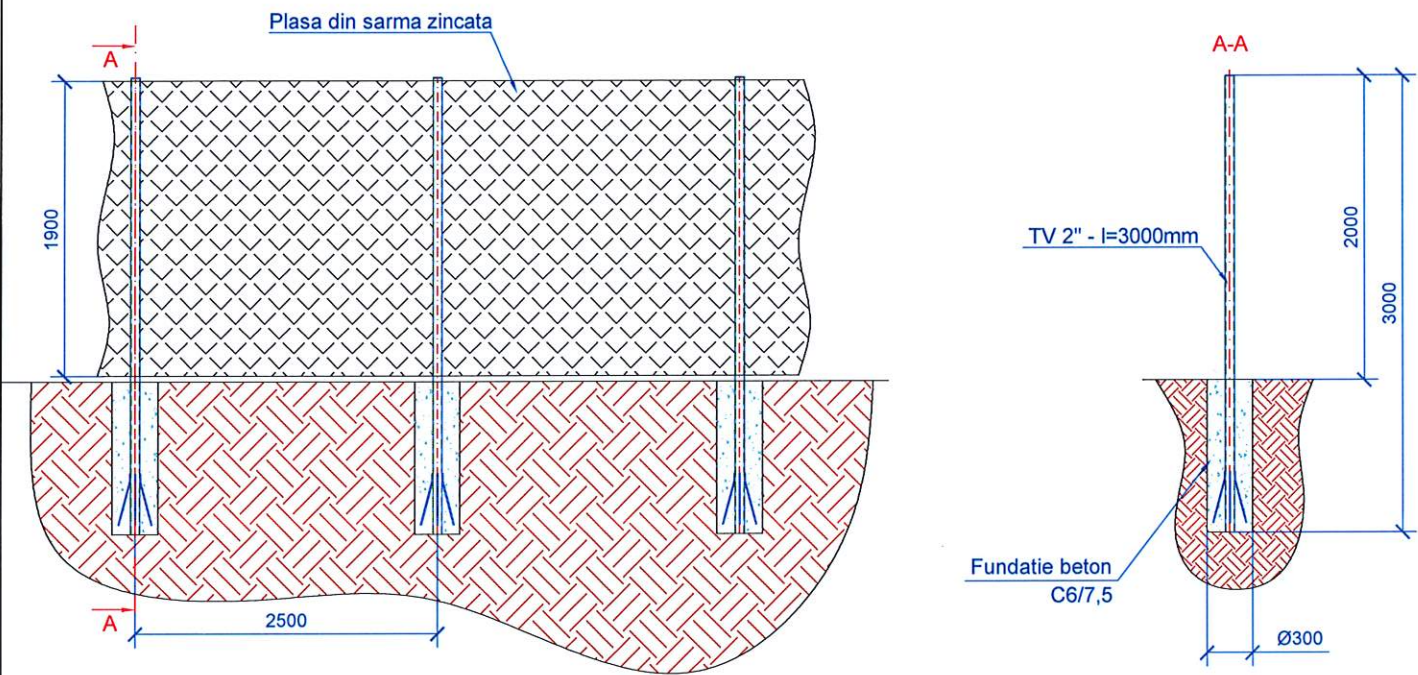

NOTA:
Panoul de gard se fixeaza pe stalpi cu sarma zincata Ø3mm

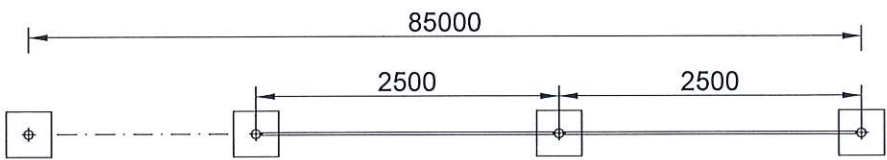

REFACERI IMPREJMUIRI LEMN

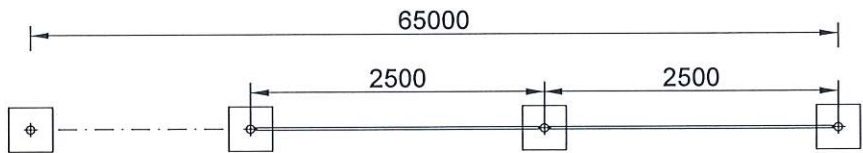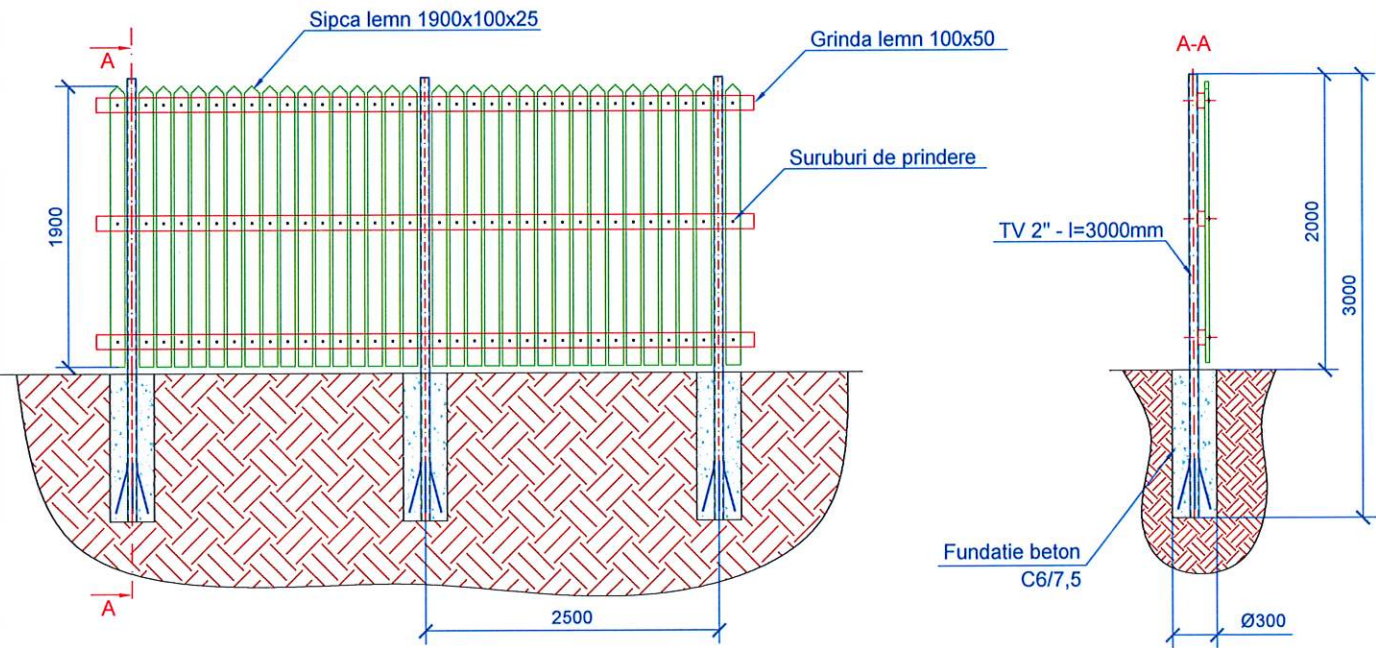

SEF PROIECT		PROIECTAT	DESENAT	"INLOCUIRE TRONSON CONDUCTA Ø6 5/8" DEPOZIT PETROM ORZOAIA DE SUS - STATIE TITEI URLATI CONPET, PE O DISTANTA DE APROXIMATIV 1.600m"	
Ing. Constantin T.		Ing. Constantin C.	Ing. Pavel S.		
BENEFICIAR: CONPET SA		Scara		Proiect nr. CON.2022.165	
		Rev. Editia		DETALIU IMPREJMUIRE INLOCUIRE RESEA TRANSPORT TITEI	
PROIECTANT DE SPECIALITATE: PROTELCO SA		Data		DETINATOR: CONPET S.A.	
				Fila DT 27	
				Faza PTE	