



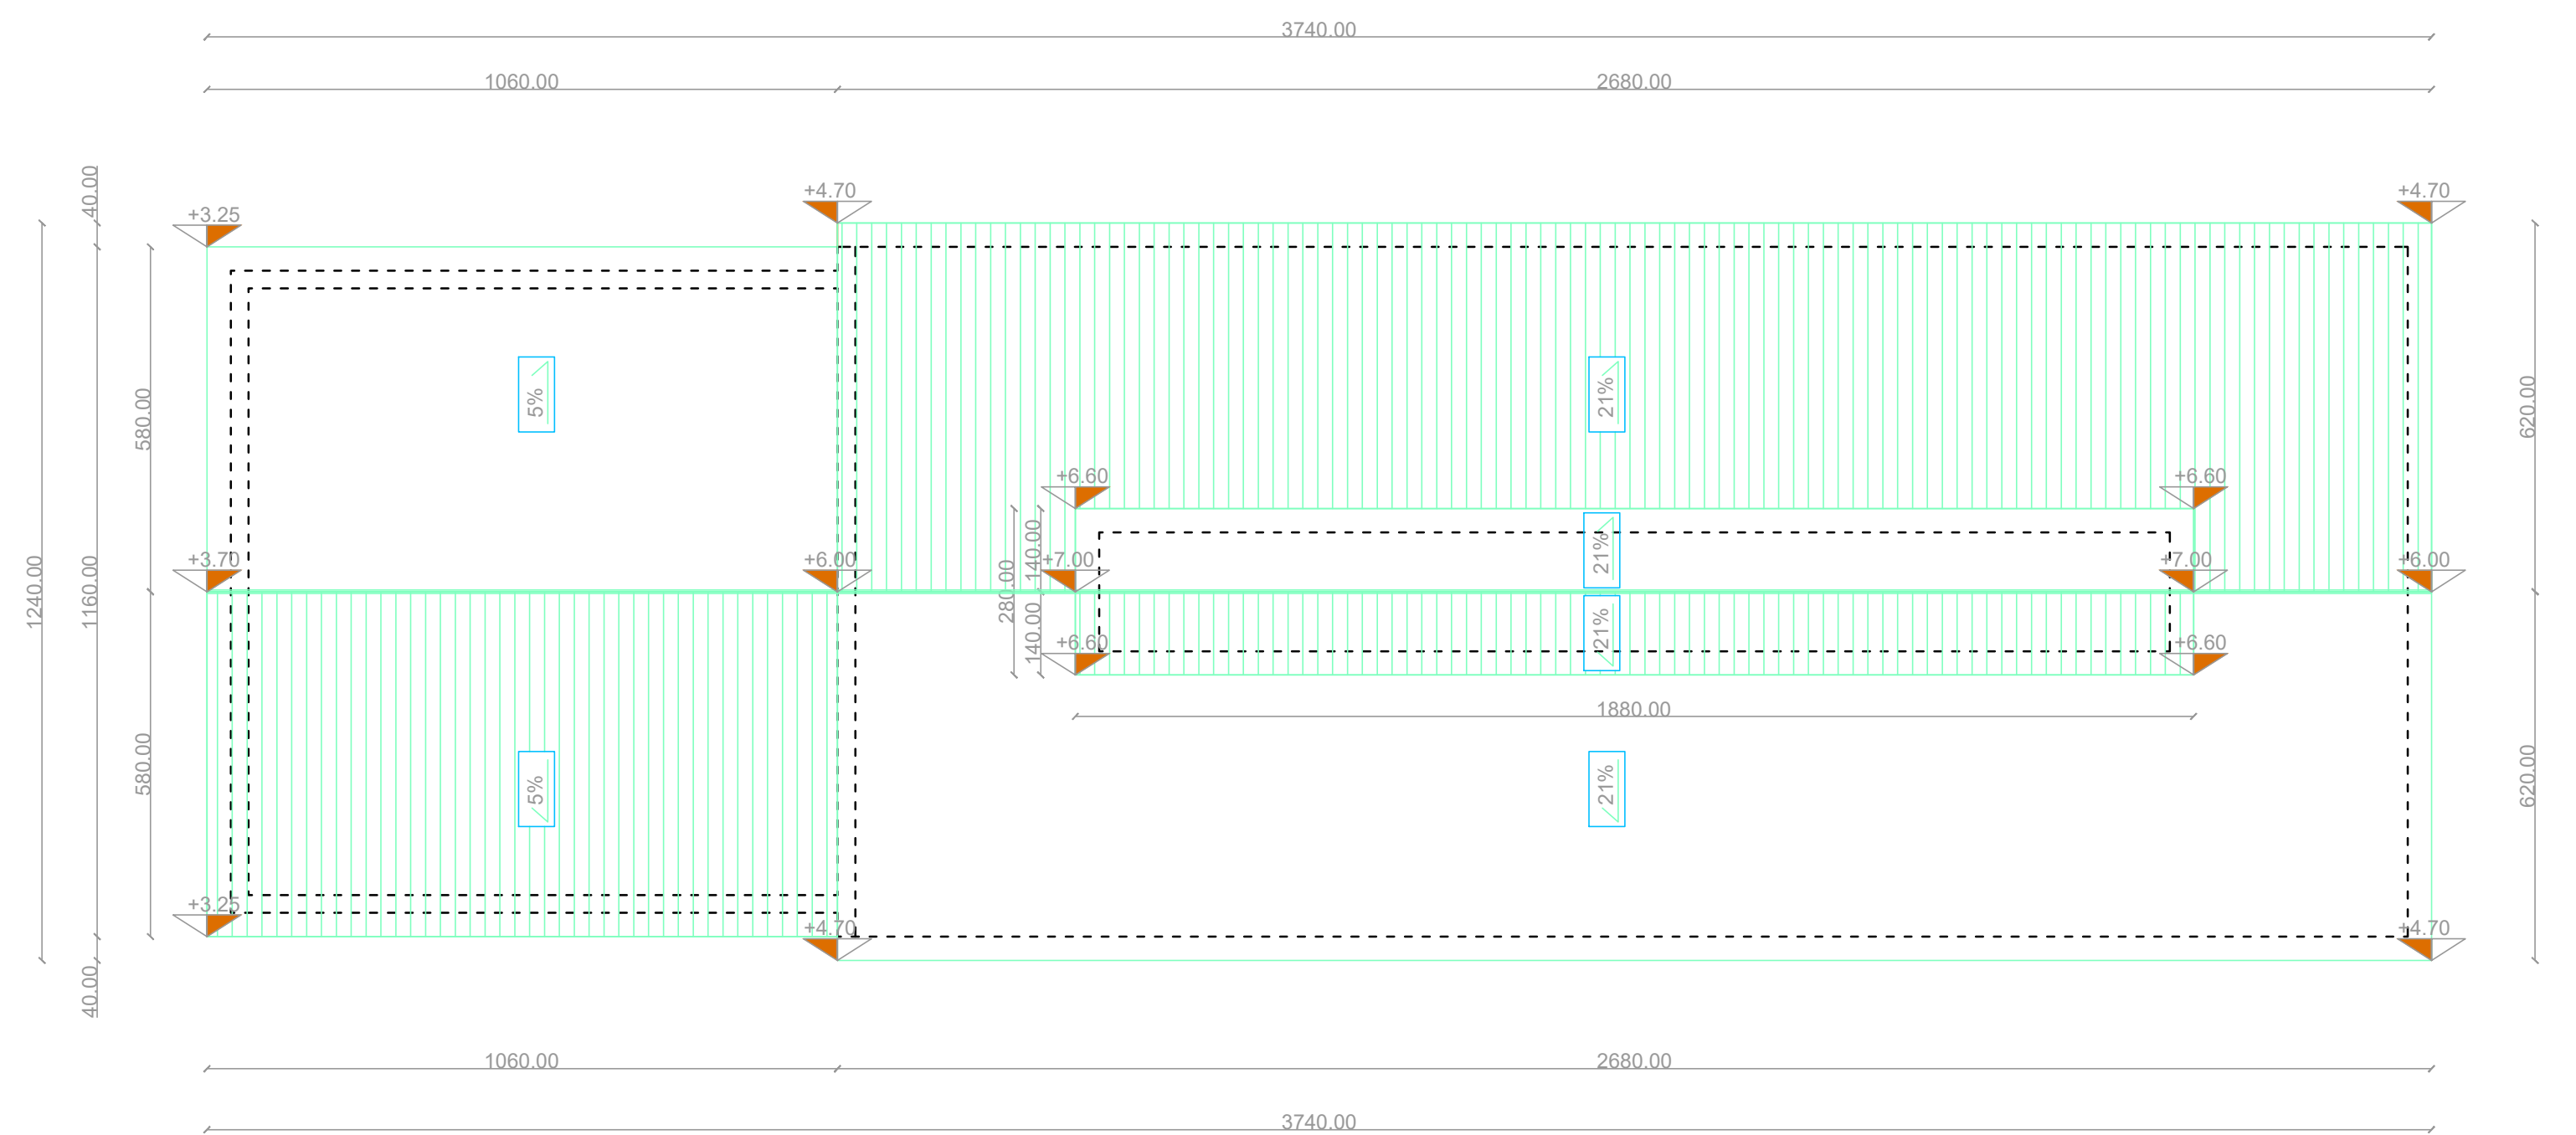

PLAN INVELITOARE
sc. 1:100

CORP C4 - DISPECER
CORP C5 - SALA POMPE

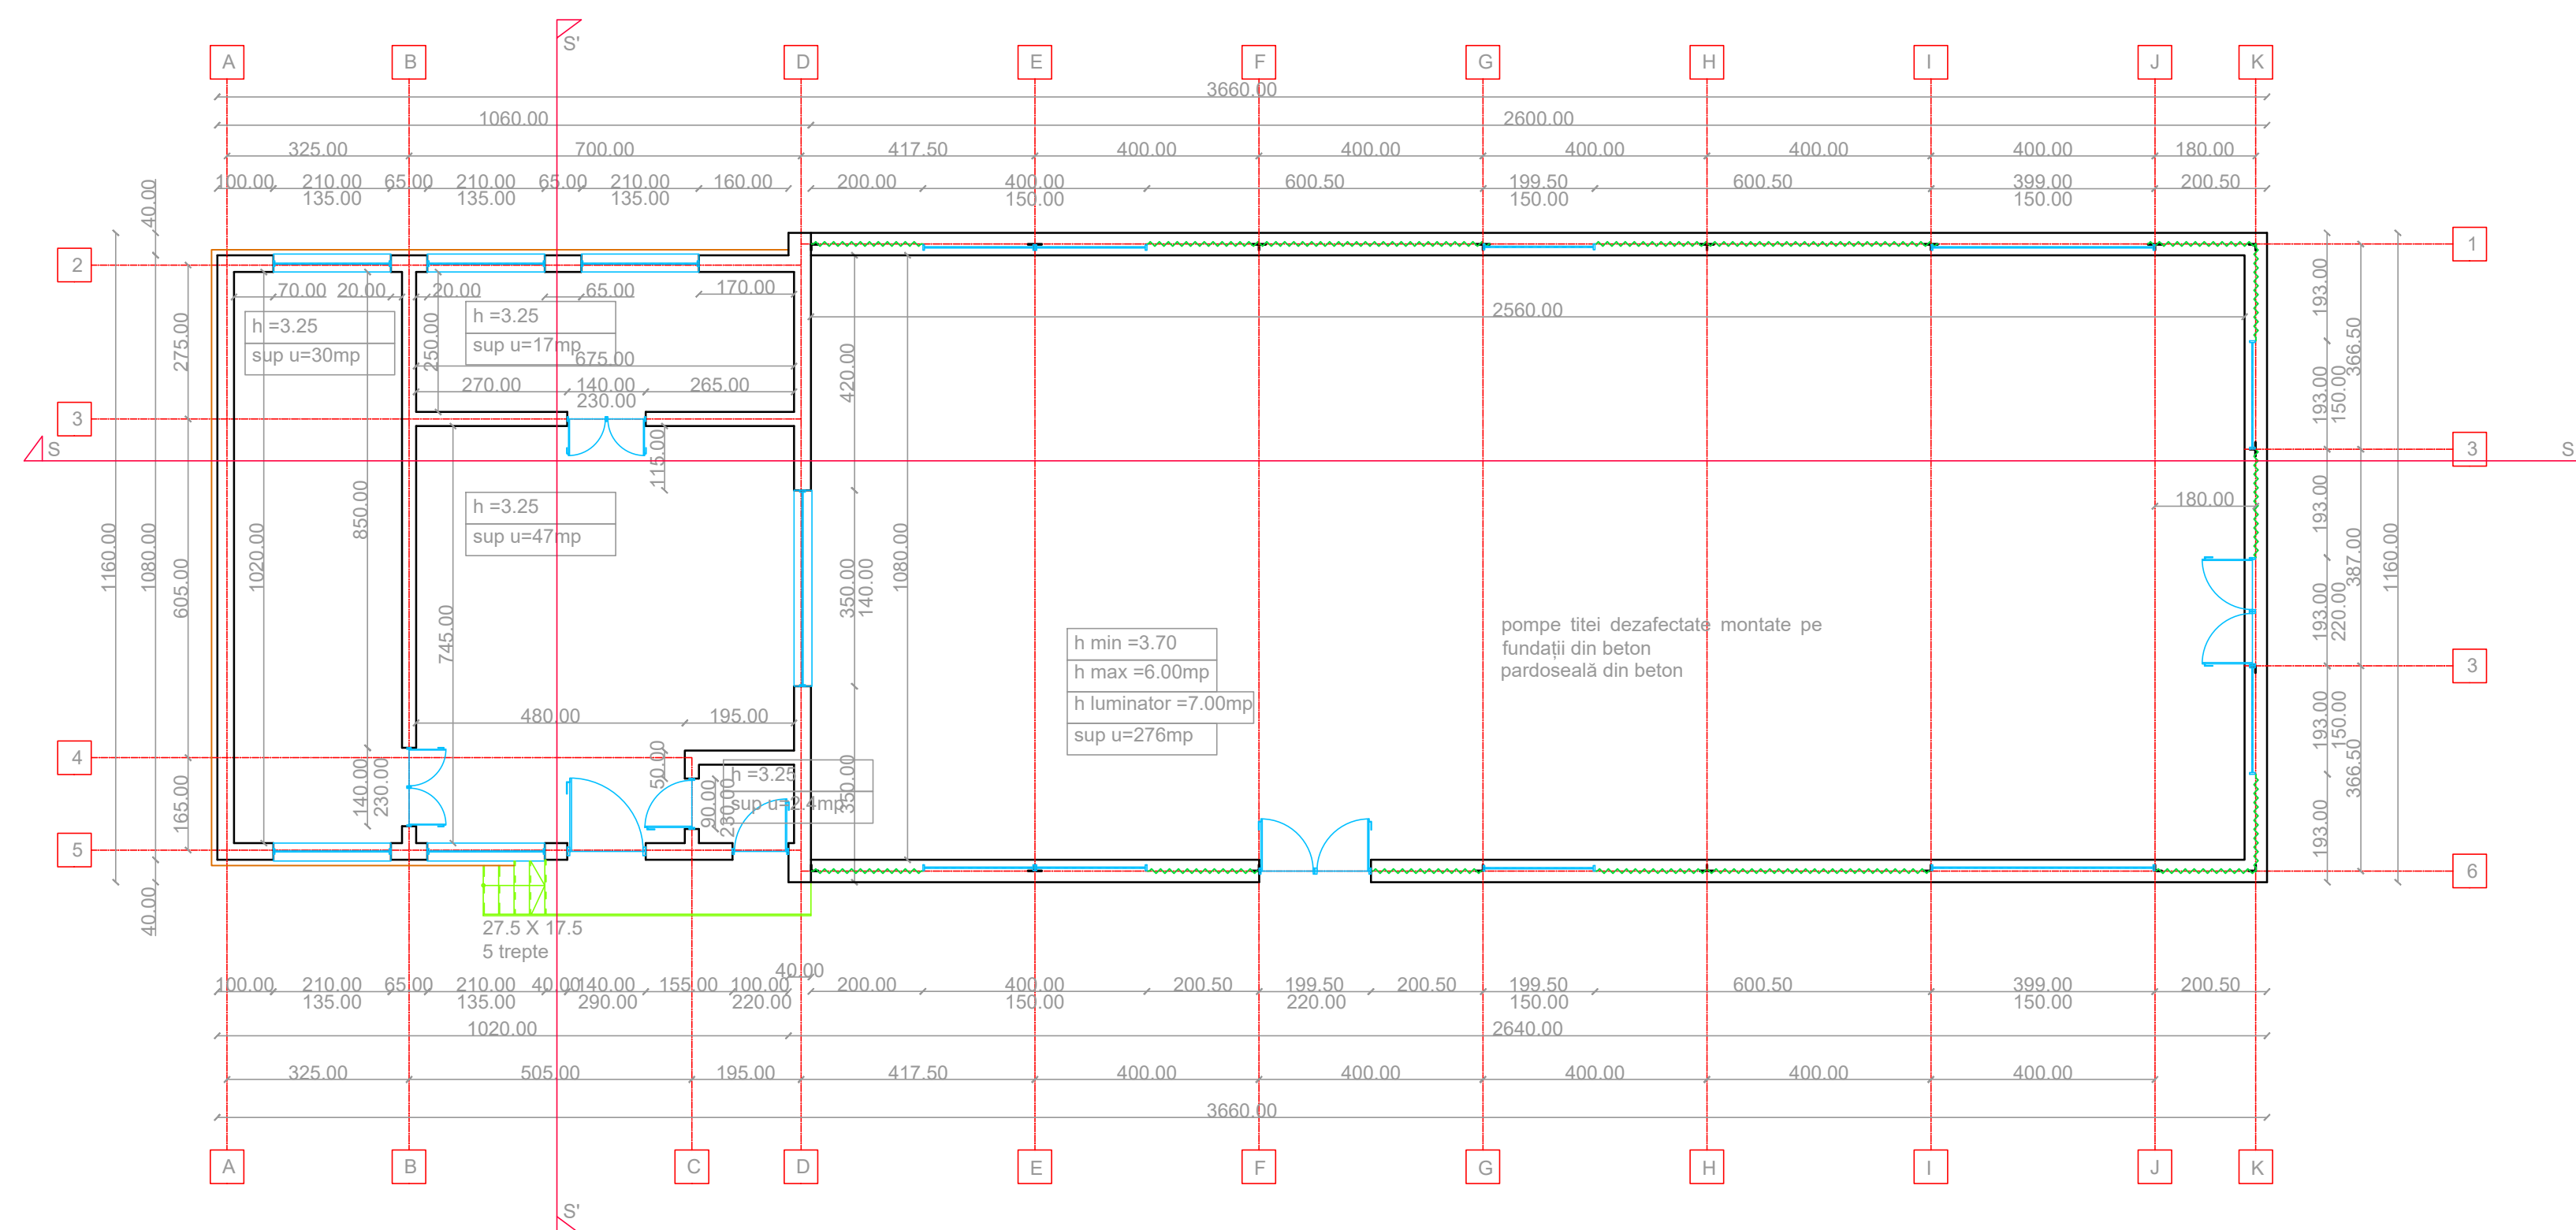

PLAN
sc. 1:100