




FATADA PRINCIPALA
sc. 1:100

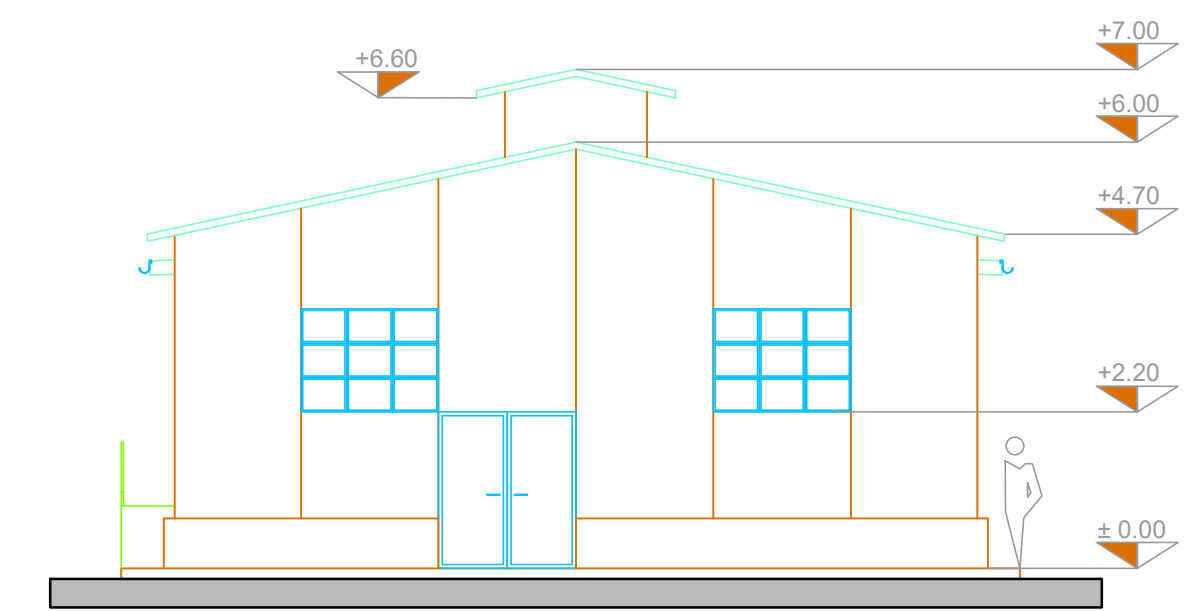


FATADA - DREAPTA
sc. 1:100

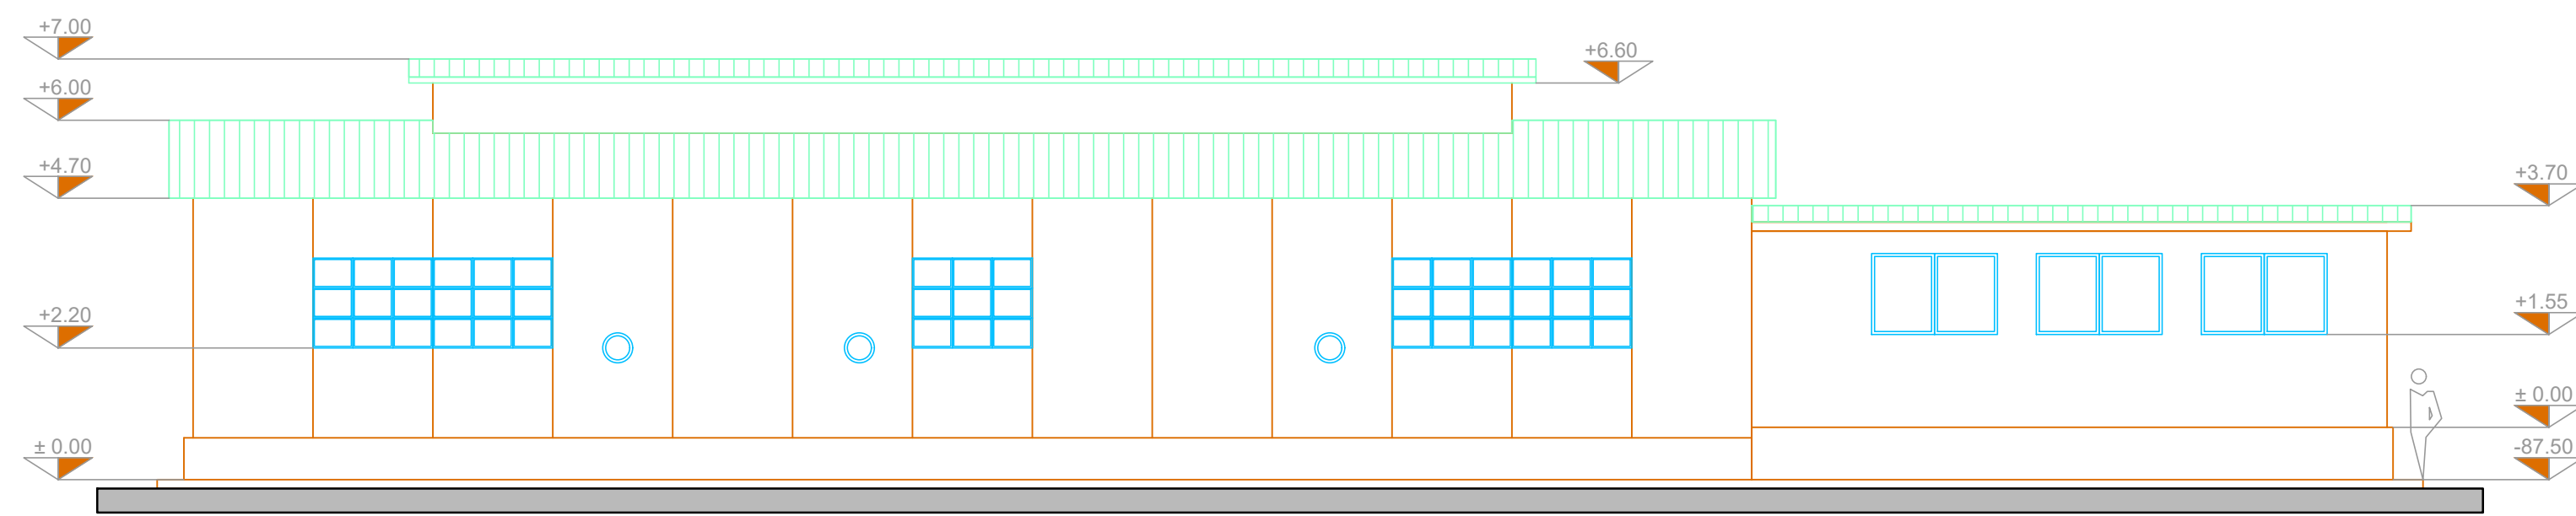


FATADA SECUNDARA
sc. 1:100

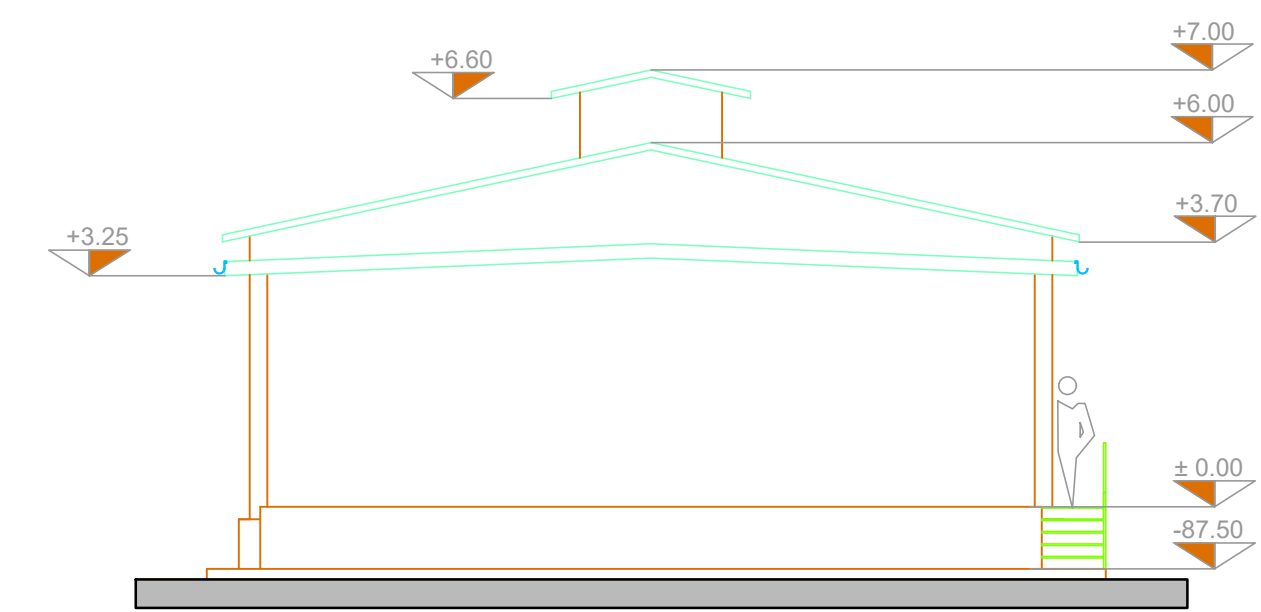

FATADA - STANGA
sc. 1:100

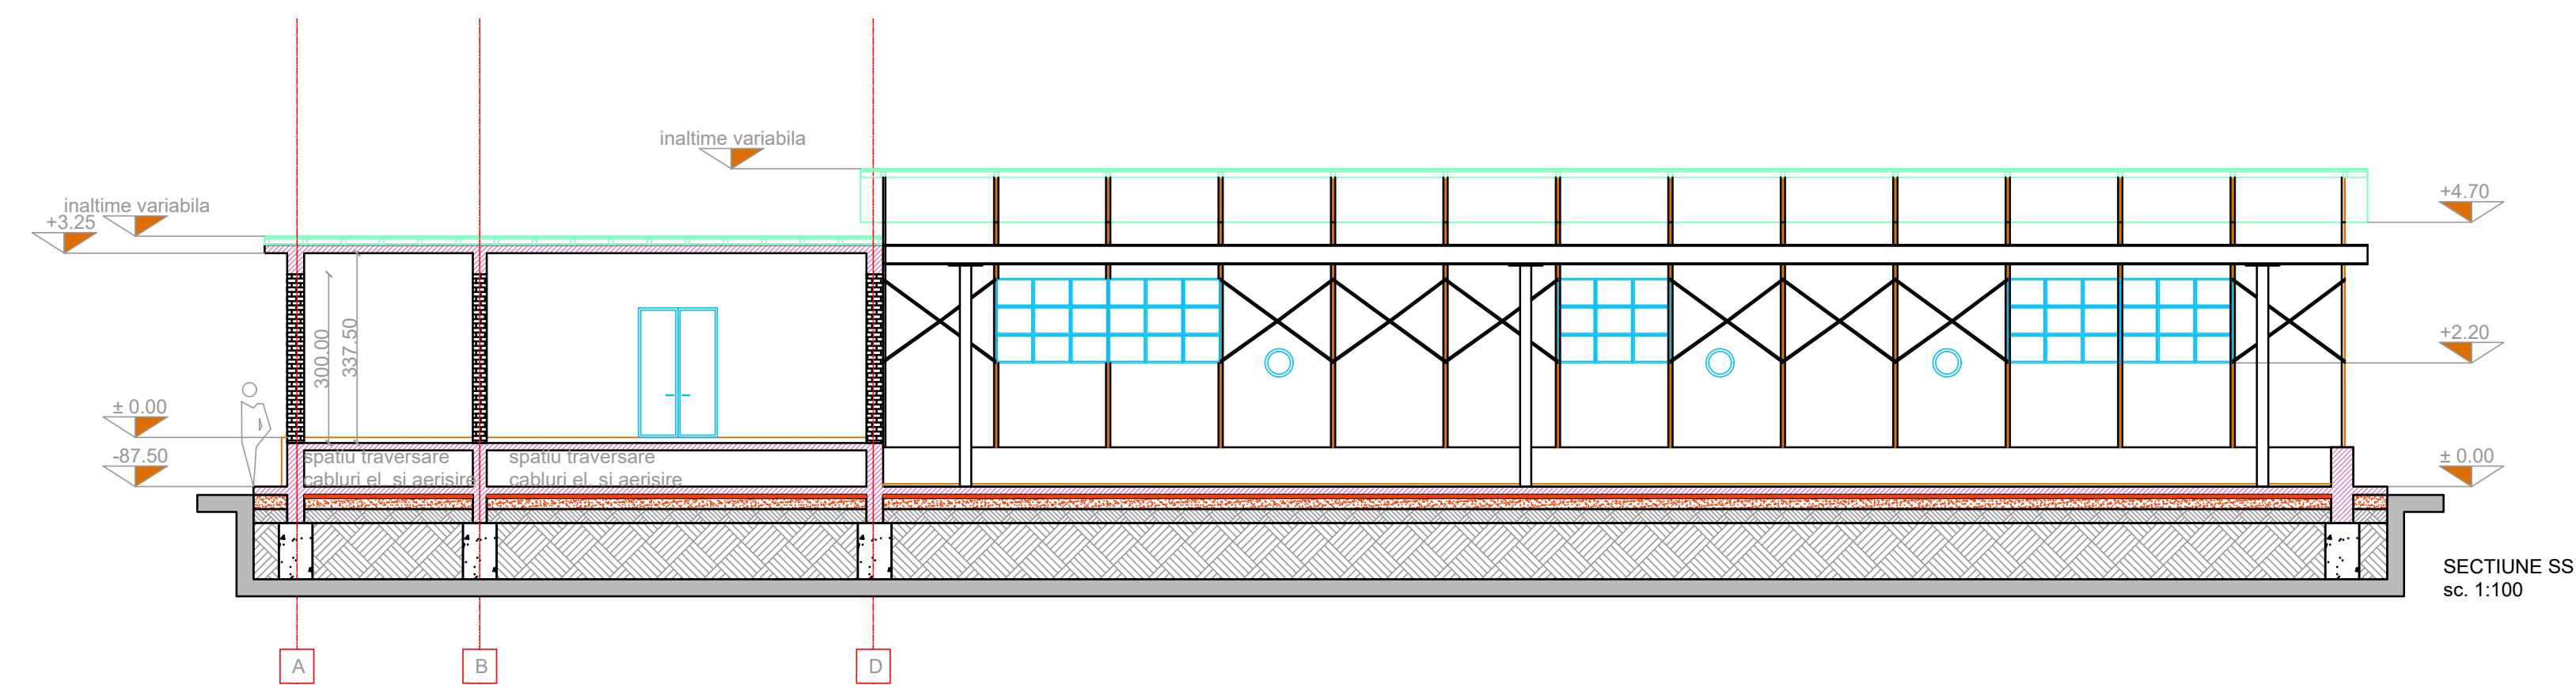

SECTIUNE SS
sc. 1:100

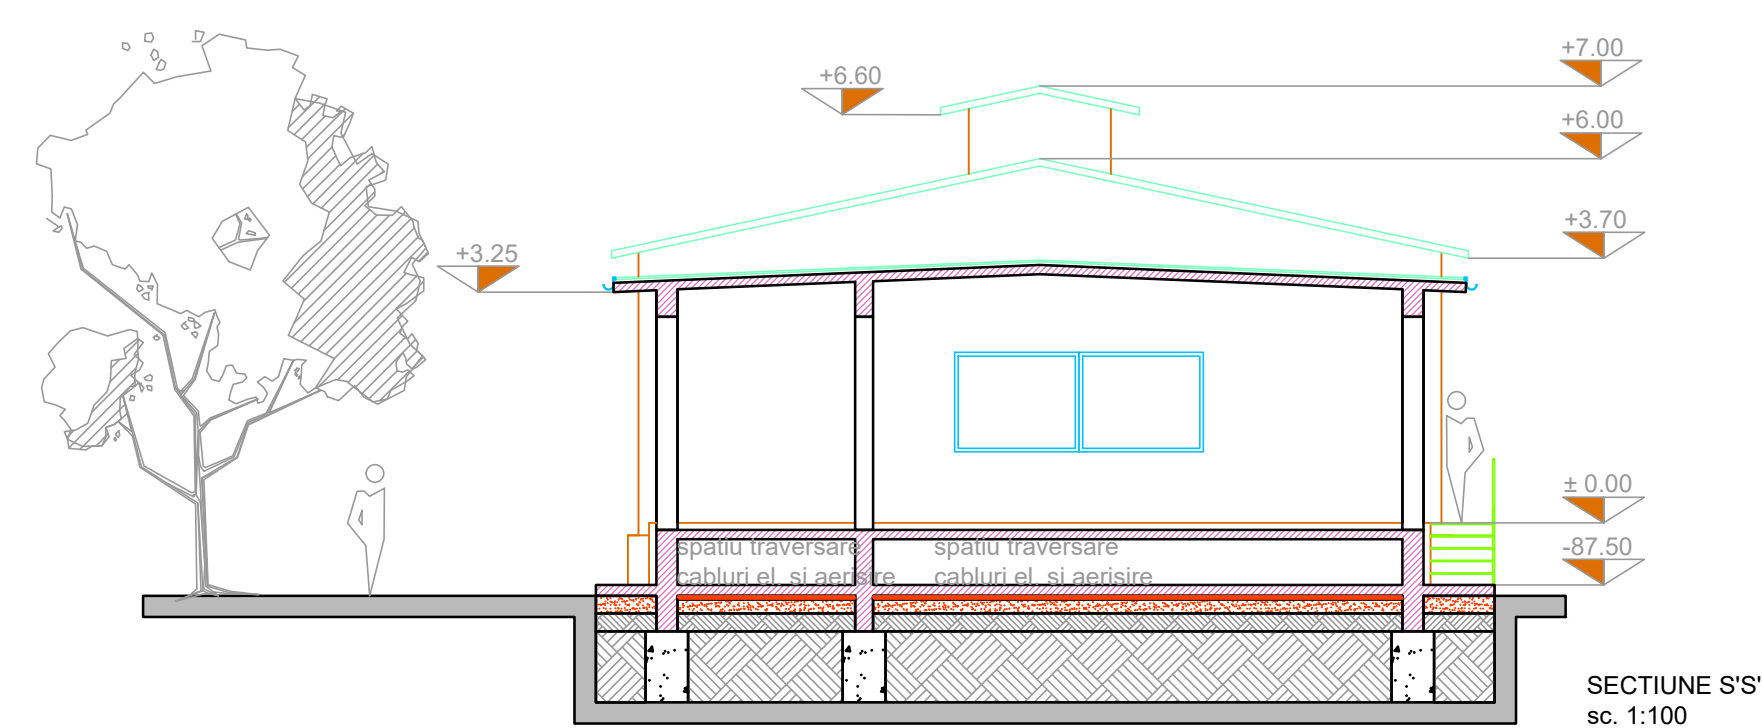

SECTIUNE S'S'
sc. 1:100

CORP C4 - DISPECER
CORP C5 - SALA POMPE