

BUCURESTI, STRADA AVRIG 80, SECTOR 2
J40/9875/2003
CUI 15601386/2003

BENEFICIAR

S.C. CONPET s.a.

PROIECT

REABILITARE CLADIRI

AMPLASARE

**STRADA REZERVOARELOR 8
PLOIESTI**

NUMAR PROIECT

257/2014

FAZA

P.T.

PLANSA

**SCHEMA BLOC SEMNALIZARE
INCENDIU CLADIRE C4 si C5**

NUMAR

E4-01.C4

INLOCUIESTE

DATA

11.2015

SCARA

./.

REVIZIE

0

ORDINE

2/2

REVIZII

NR	DESCRIERE	DATA


PROIECTANTI DE SPECIALITATE

STRUCTURI	ing. TEODOR PAVLU
INSTALATII ELECTRICE	ing. BOGDAN MARINESCU
INSTALATII SANITARE	ing. CRISTIAN TOMESCU
INSTALATII INCALZIRE	ing. CRISTIAN TOMESCU
AUDIT ENERGETIC	ing. MARIAN STROE

PROIECTAT	Ing. Marinescu B.	
REDACTAT	Ing. Marinescu M.	
COORDONARE	arh. SORIN ADLER	

VERIFICATOR	Ing. Smilovici M.	
NUMAR	REFERAT	CERINTA
		le

Schema semnalizare incendiu corp C4,C5

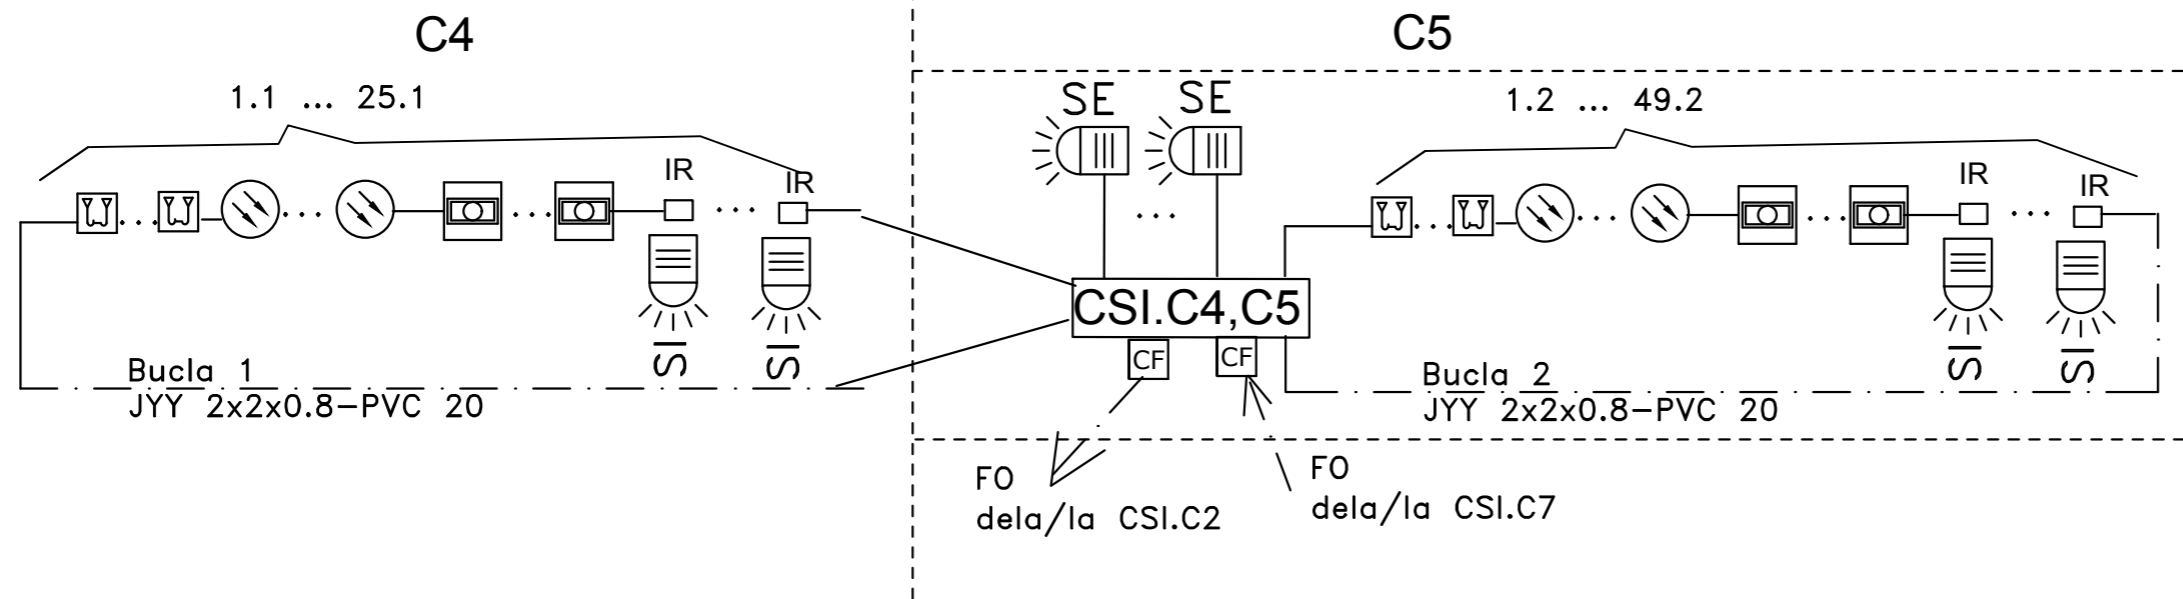

LEGENDA SIMBOLURI INSTALATIE SEMNALIZARE INCENDIU

CSI	CENTRALA SEMNALIZARE INCENDIU
CF	CONECTOR FIBRA OPTICA
IR	Interfata de retea adresabila semnalizari/actionari
BT	BUTON ACTIONARE TRAPE FUM
BT	DETECTOR FUM ADRESABIL
BT	BUTON MANUAL SEMNALIZARE INCENDIU

SE	SIRENA EXTERIOARA
SI	SIRENA INTERIOARA