

BUCURESTI, STRADA AVRIG 80, SECTOR 2
J40/9875/2003
CUI 15601386/2003

BENEFICIAR

S.C. CONPET s.a.

PROJECT

REABILITARE CLADIRI

AMPLASARE

**STRADA REZERVOARELOR 8
PLOIESTI**

NUMAR PROJECT	FAZA
257/2014	P.T.

PLANSA

NUMAR	INLOCUIESTE
C4-C5 - S.02	

DATA	SCARA	REVIZIE	ORDINE
0017	1:50	0	10/28

III/

NR	DESCRIZIONE	DATA
----	-------------	------

DIETANTI DE SPECIALITATE

STRUCTURI
ing. TEODOR PAVLU**ING. BOGDAN MARINESCU**
INSTALATII ELECTRICE

ING. CRISTIAN TOMESCU

INSTALATII INCALZIRE


PROIECTAT	ing.CRISTIAN TOMESCU
-----------	----------------------

REDACTAT	ing.CRISTIAN TOMESCU
----------	----------------------

COORDONARE	arh.SORIN ADLER
------------	-----------------

VERIFICATOR	
-------------	--

NUMAR	REFERAT	CERINTA
-------	---------	---------

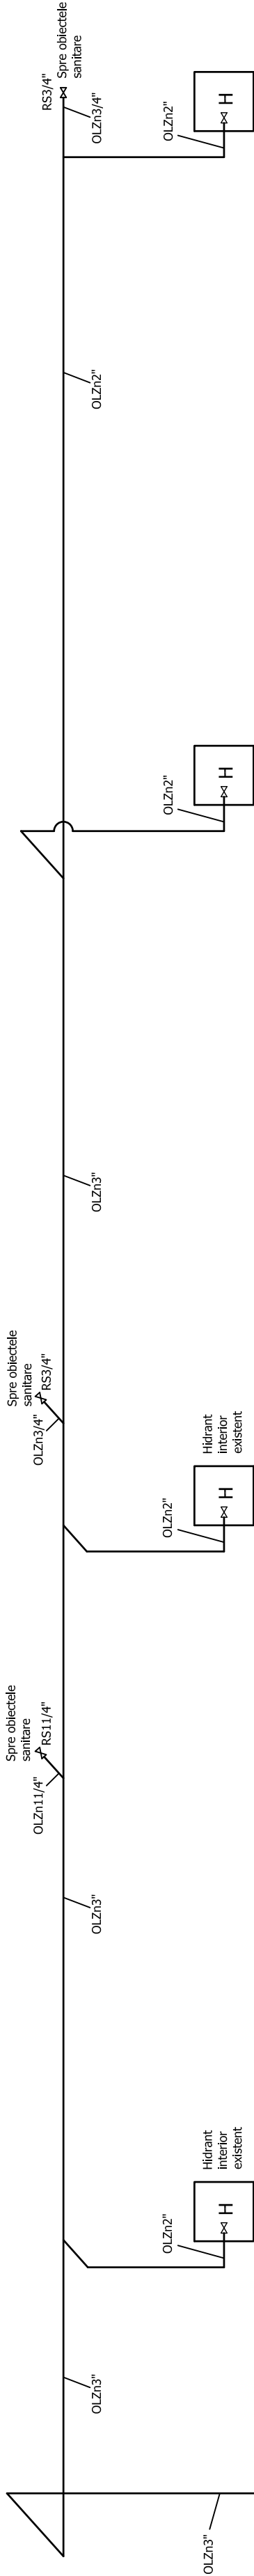

PEID 90x8.2、

De la rețeaua
exterioară de
distributie a
apei potabile
din incinta

PARTER


PARTER

LEGENDA :

CONDUCTA APA RECE

ROBINET CU INCHIDERE SFERICA

H HIDRANT INTERIOR

 COLOANA HIDRANTI INTERIORI