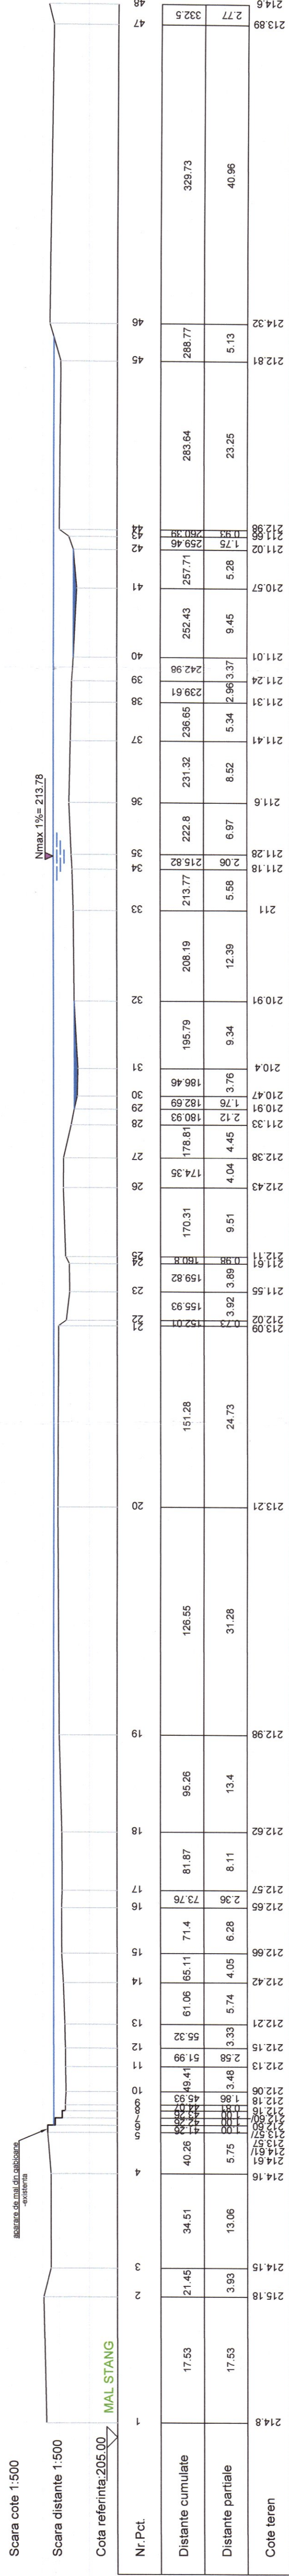


### Profil transversal P2-P2, rau lalomita, loc. Comisani - Bucsani, jud. Dambovita

scara 1:500


 



Scara distante 1:500

Cota referinta: 205.00

MAL STANG

[illegible][illegible]

S.C. SNIF PROIECT S.A. Targoviste Numar de inmatriculare J15/925/2005			Beneficiar: COMPET S.A. PLOIESTI	Pr. nr. 413/2020	
Specificatie	Nume	Semnatura	Scara:	FAZA S.H.	
Sef proiect	Ing. AtanasIU Dragoș		1:500		
Proiectat	Ing. Costea Paul		Data:		
Desenat	Ing. Stefan Nicoleta		2022		
			Profil transversal P2-P2		Pl. nr. 6
			rau Ialomita, loc. Comisani-Bucșani, jud. Dambovita		