


LEGENDA :

<div></div>	Conducta canalizare menajera
<div></div>	Conducta in radiator
<div></div>	Conducta canalizare menajera, Fonta SML
<div></div>	Conducta alimentare cu apa potabila
<div></div>	Conducta alimentare cu apa calda
AM-Ø50	Aerisitor coloana/diametru
PC	Piesa de curatire
SP	Sifon pardoseala
CV	Cap ventilare
M.01	Coloana canalizare menajera
FNC	Filtru neutralizare condens centrala termica
Fy	Filtru Y
FM	Filtru magnetic
PP-Ø50, i=2.5%	Material teava canalizare/diametru, i- panta de montaj
PP-R 20	Material teava apa / diametrul tevi
R	Robinet
CT	Centrala termica
Fa	Filtru apa cu autocuratie

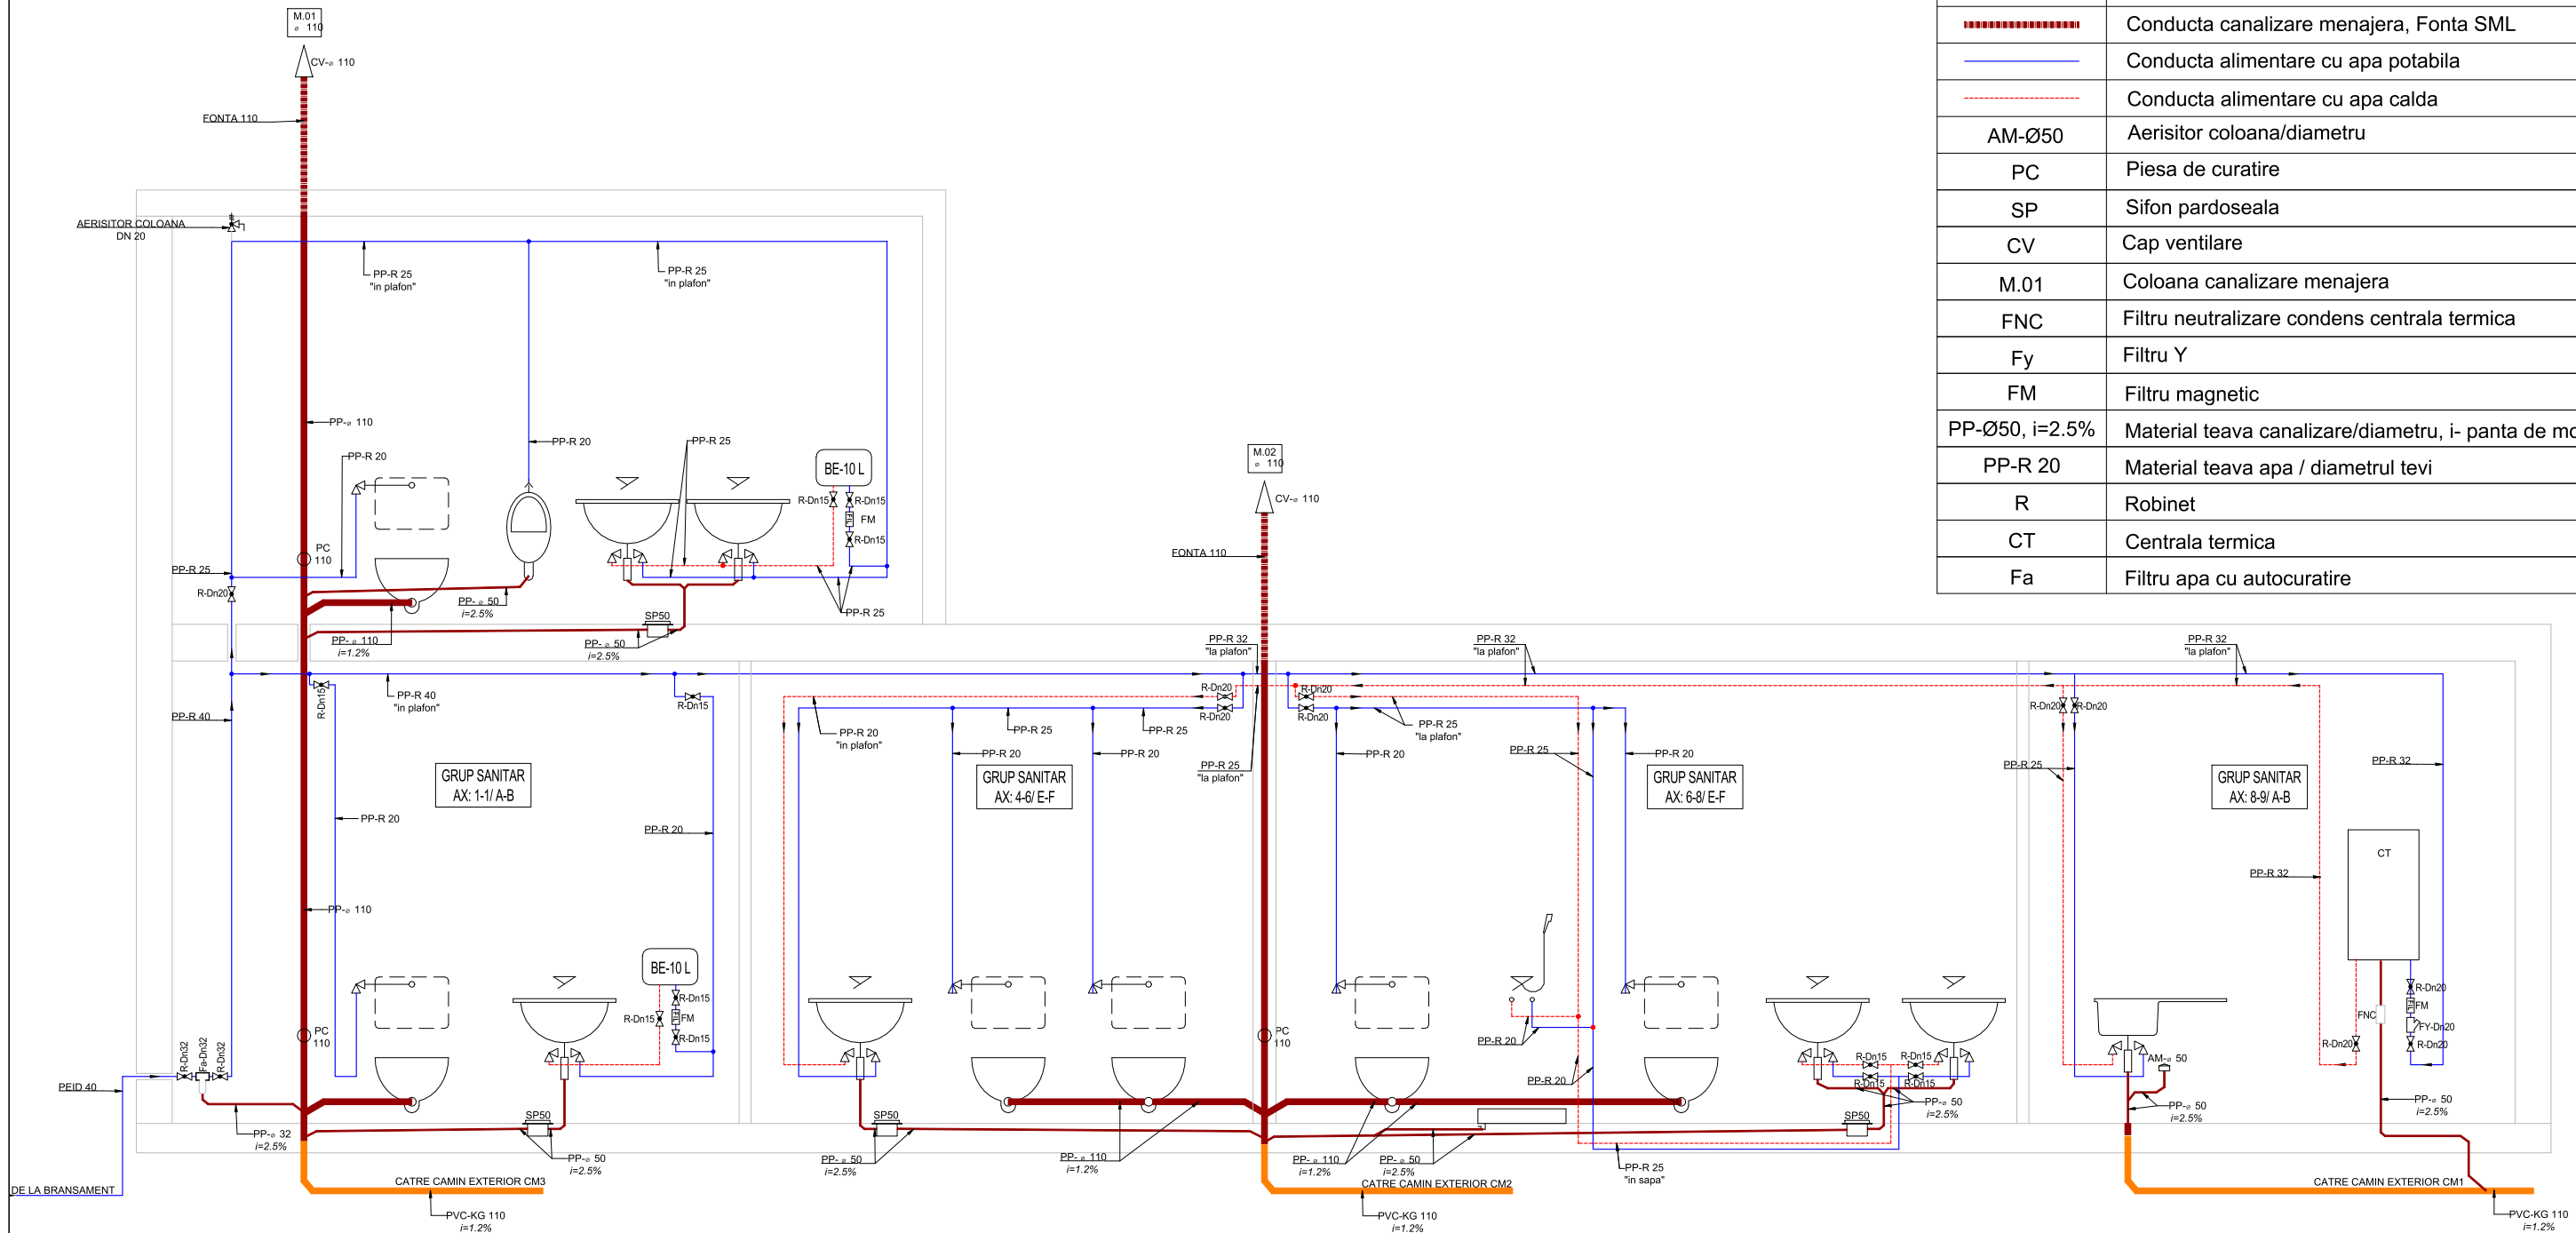

01	25.10.2023	Beneficiar	Emis pentru executie
00	17.10.2023	Beneficiar	Emis pentru comentarii
Rev.	Data	Modificare ceruta de :	Descriere modificare
-	-	-	-
Verificator/ Expert	Nume/ Name	Semnatura/ Signature	Cerinta/ Requirement
Proiectant general/General Designer		Referat/ Expertiza Nr./ Data/ Reference/ Expertise No./ Date	
ROENG G CONSULTING SRL		Beneficiar / Client :	
RO 24611389 / 0344 806 979 / contact@roengg.com		CONPET S.A.	
Proiectant de specialitate/ Specialist Designer		Titlul proiectului / Project Title :	
-		REABILITARE, EXTINDERE SI ETAJARE CLADIRE SEDIU ADMINISTRATIV STATIA DE POMPARE URLATI	
	Nume / Name	Semnatura / Signature	Scara / Scale :
Proiectat / Designed	N.A.		N/A
Verificat / Checked	D.B.		Data / Date :
Aprobat / Approved	D.S.		25.10.2023
		Titlul plansei / Drawing Title :	
		INSTALATII SANITARE - SCHEMA COLOANE	
		Nr. Desen / Drawing No.	
		10212022-RNG-DTDS-DRS-UFD-001	
		Faza / Project Phase:	
		DDE	
		Nr.pag / Page No:	
		1/1	