



Vedere in plan cuva statie godevil
scara 1:20


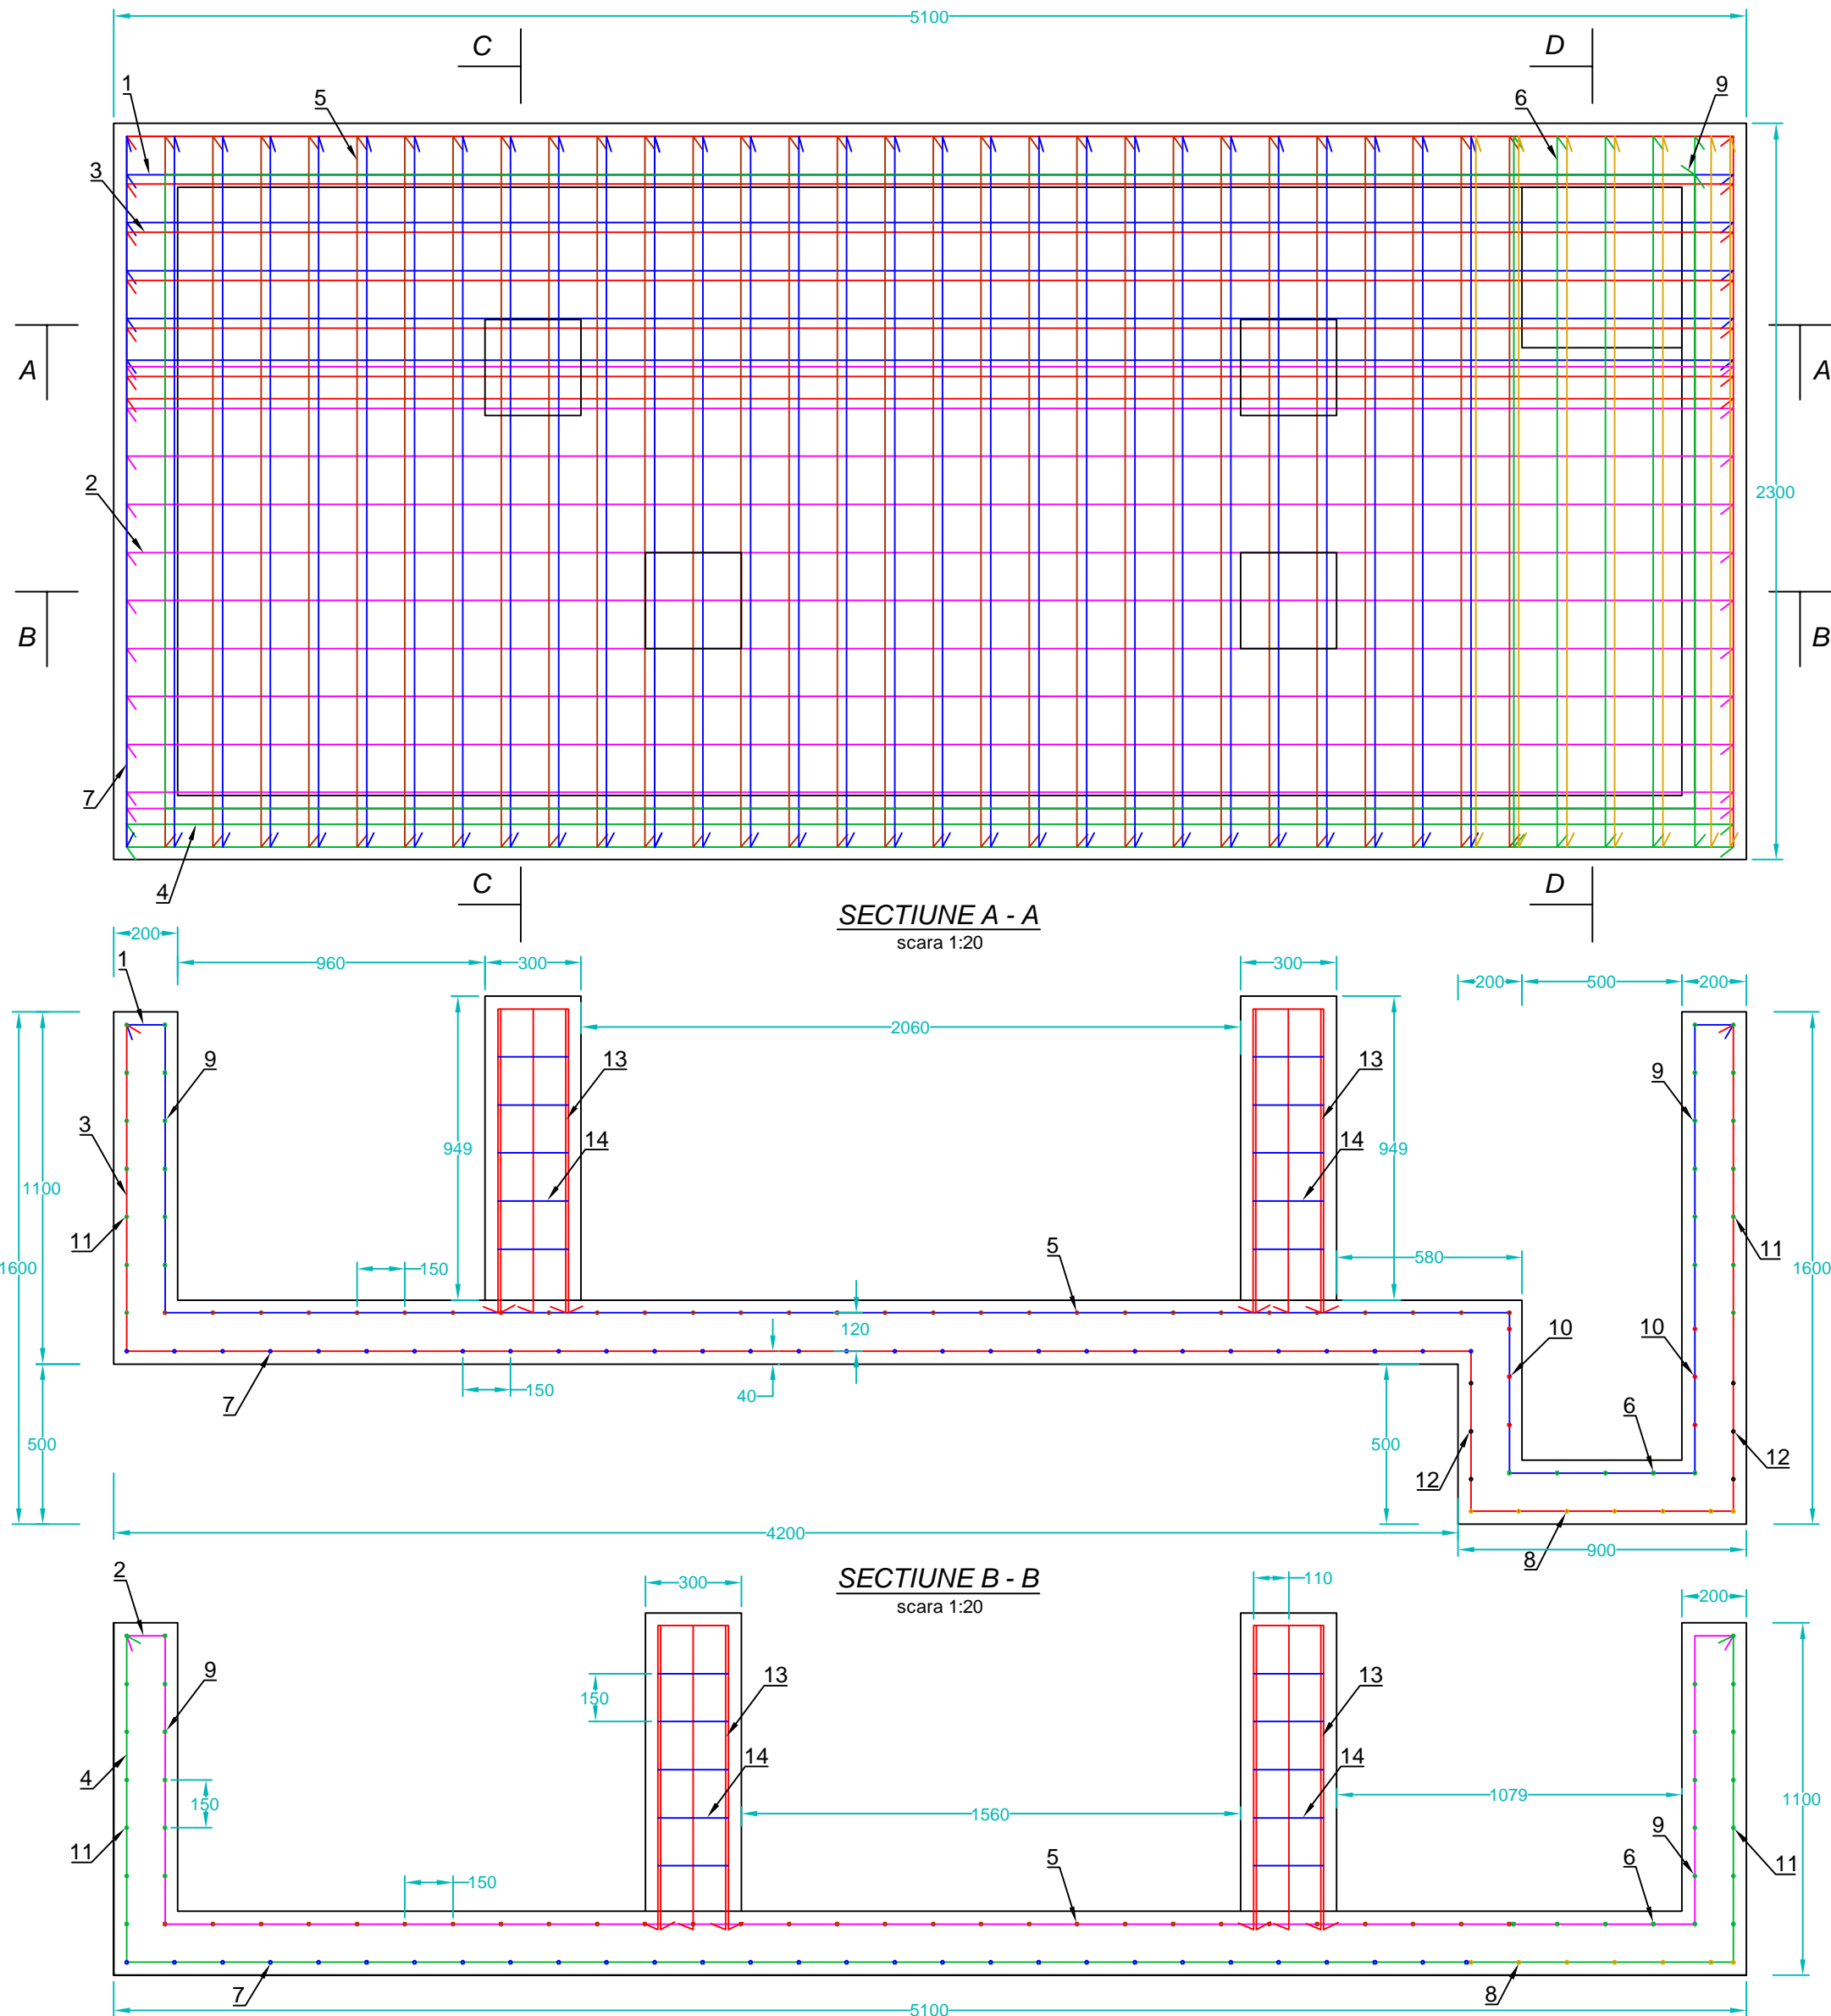


SECTIUNE A - A
scara 1:20


SECTIUNE C - C
scara 1:20

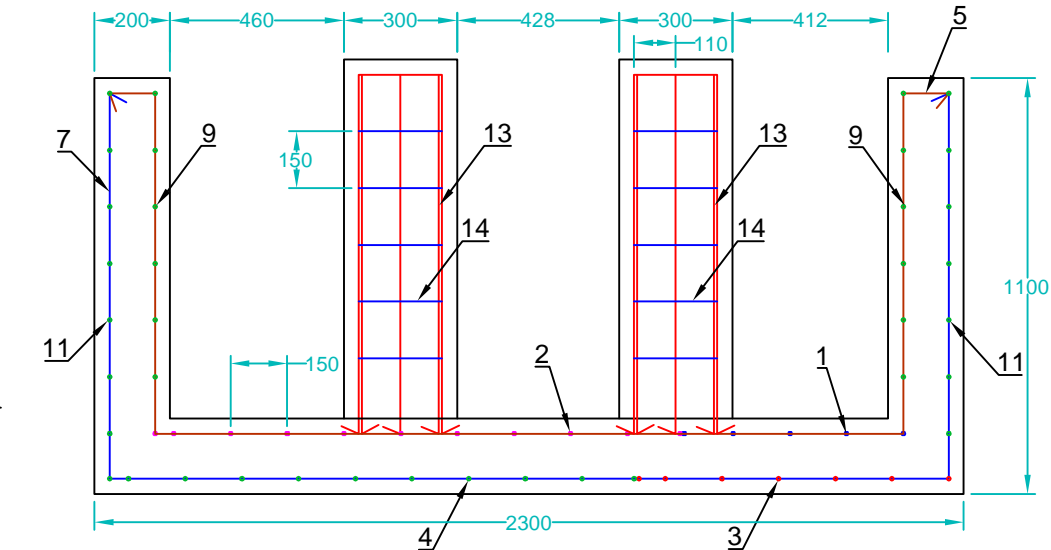

SECTIUNE D - D
scara 1:20

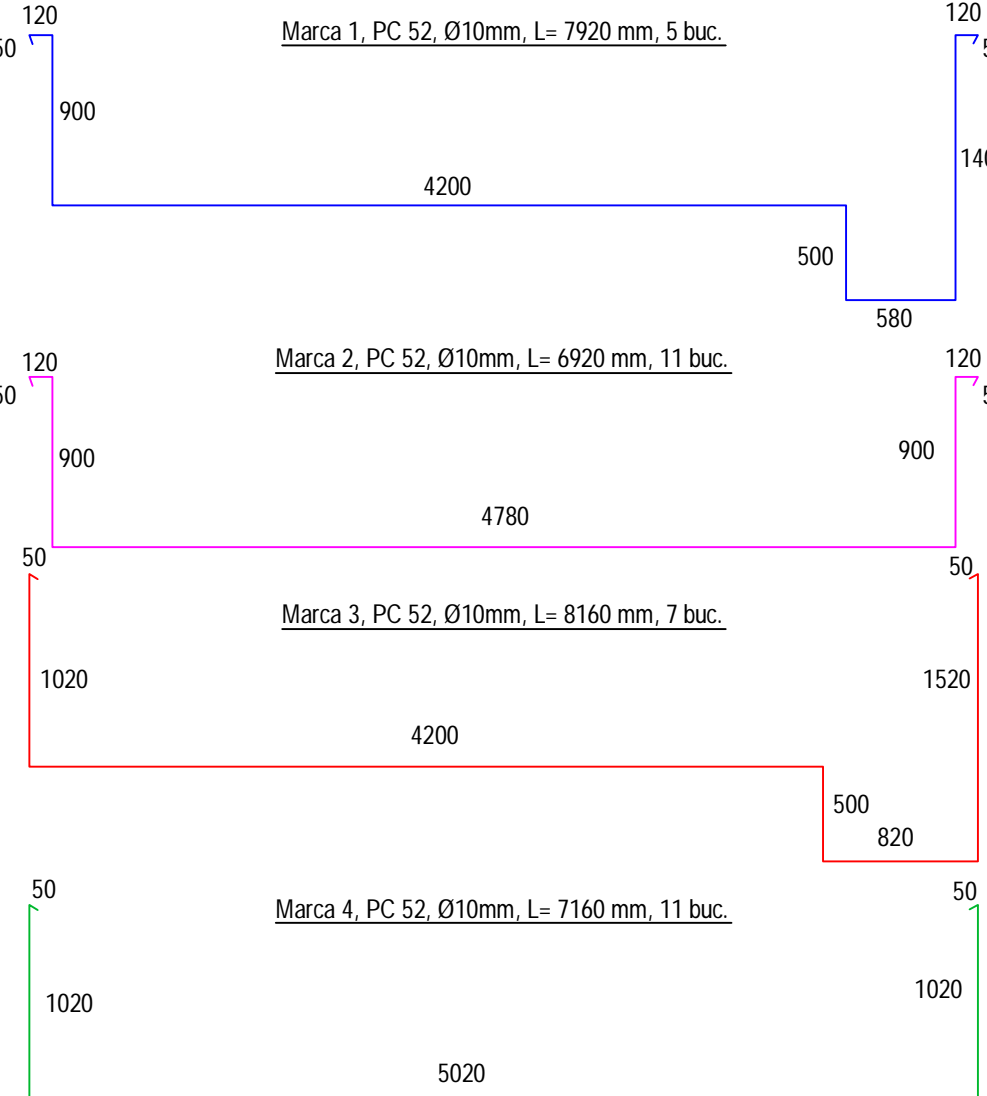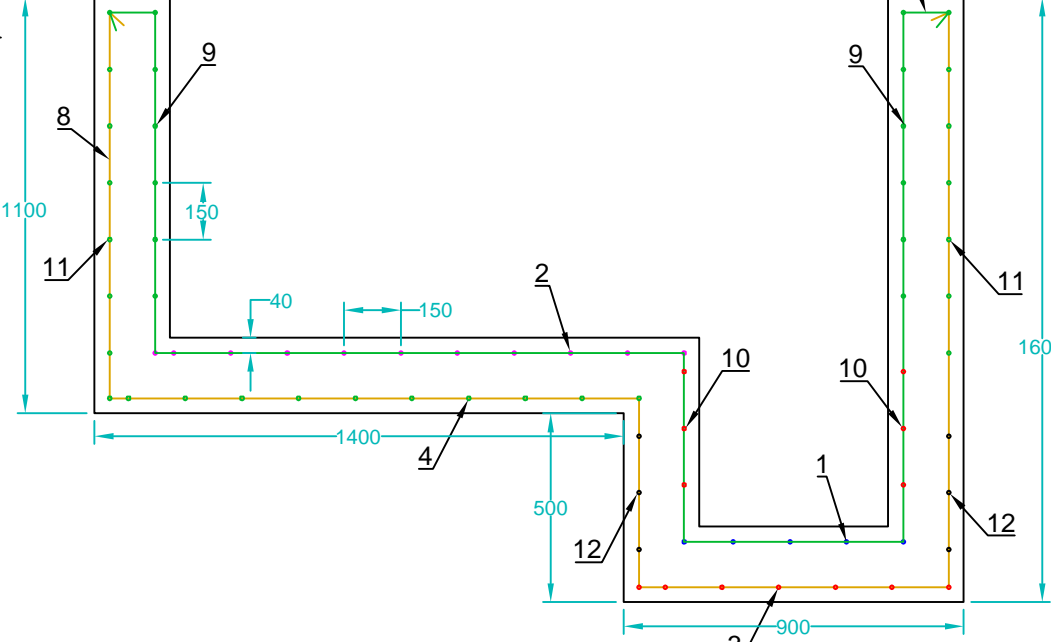

Marca 10, PC 52, Ø10mm, L= 2420 mm, 3 buc. Marca 12, PC 52, Ø10mm, L= 3380 mm, 3 buc.

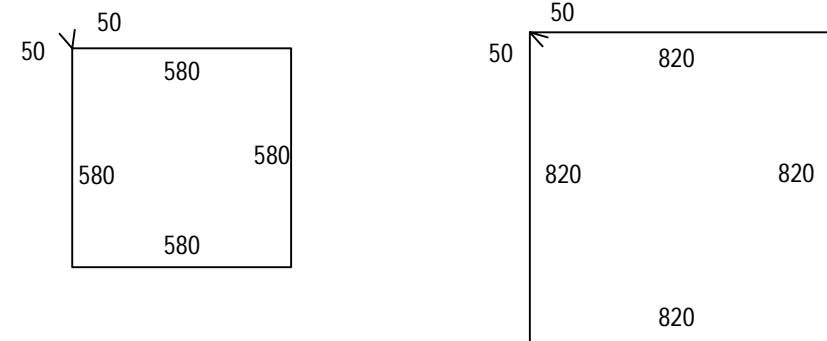

Nota:
Strat de acoperire armatura b= 40mm
Beton C18/22.5, gr.= 20cm, V= 7.45mc ≈ 7.50mc

Nr. marca	Diametru [mm]	Tip	Nr. buc.	Lungime / bara [mm]	Lungime totala / nr. bare [m]
1	10	PC 52	5	7920	39.60
2	10	PC 52	11	6920	76.12
3	10	PC 52	7	8160	57.12
4	10	PC 52	11	7160	78.76
5	10	PC 52	29	4120	119.48
6	10	PC 52	5	5120	25.60
7	10	PC 52	29	4360	126.44
8	10	PC 52	7	5360	37.52
9	10	PC 52	6	13620	81.72
10	10	PC 52	3	2420	7.26
11	10	PC 52	7	14580	102.06
12	10	PC 52	3	3380	10.14
13	10	PC 52	24	2220	53.28
14	10	PC 52	20	980	19.60
Lungime totala [m]					834.70
Greutate unitara [Kg/ml]					0.617
Greutate totala [Kg]					515.01





Marca 5, PC 52, Ø10mm, L= 4120 mm, 29 buc.

Marca 6, PC 52, Ø10mm, L= 5120 mm, 5 buc.

Marca 7, PC 52, Ø10mm, L= 4360 mm, 29 buc.

Marca 8, PC 52, Ø10mm, L= 5360 mm, 7 buc.

Marca 13, PC 52, Ø10mm, L= 2220 mm, 24 buc.

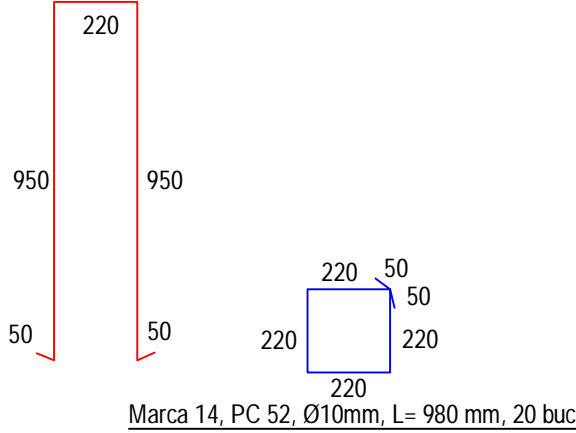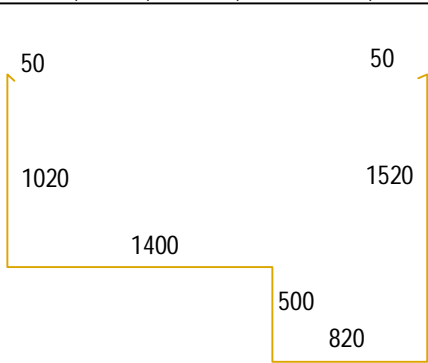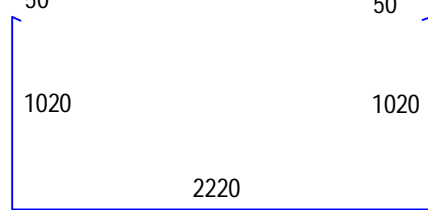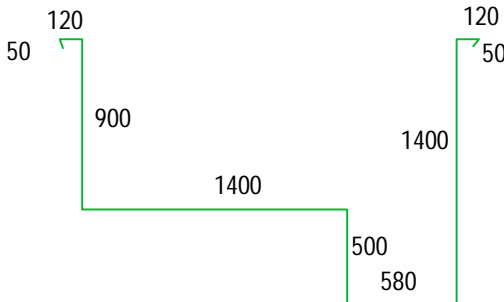

Verificator/ Expert	Nume	Semnatura	Cerinta	Referat / Expertiza Nr. / Data	Pr. nr. 310
S.C. SNIF PROIECT S.A. Targoviste Numar de inmatriculare J15/925/2005				Beneficiar: CONPET S.A. PLOIESTI	Faza PT+CS+DE
Specificatie	Nume	Semnatura	Scara: 1:20	"Inlocuire conducta de transport titei 6 5/8" Ochiuri-Moreni, in zona statie Ochiuri - traversare parau Slanic, in lungime de cca. 600m si in zona islaz Ocnița in lungime de cca. 3000m (total cca. 3600m) si refacere instalatie de lansare curatitoare din incinta Statiei Ochiuri"	Pl. nr. 7.1
Sef proiect	Ing. Costea Paul				
Desenat	Ing. Radu Florin				
Proiectat	Ing. Costea Paul		Data: 2015	Detaliu armare cuva statie godevil	