


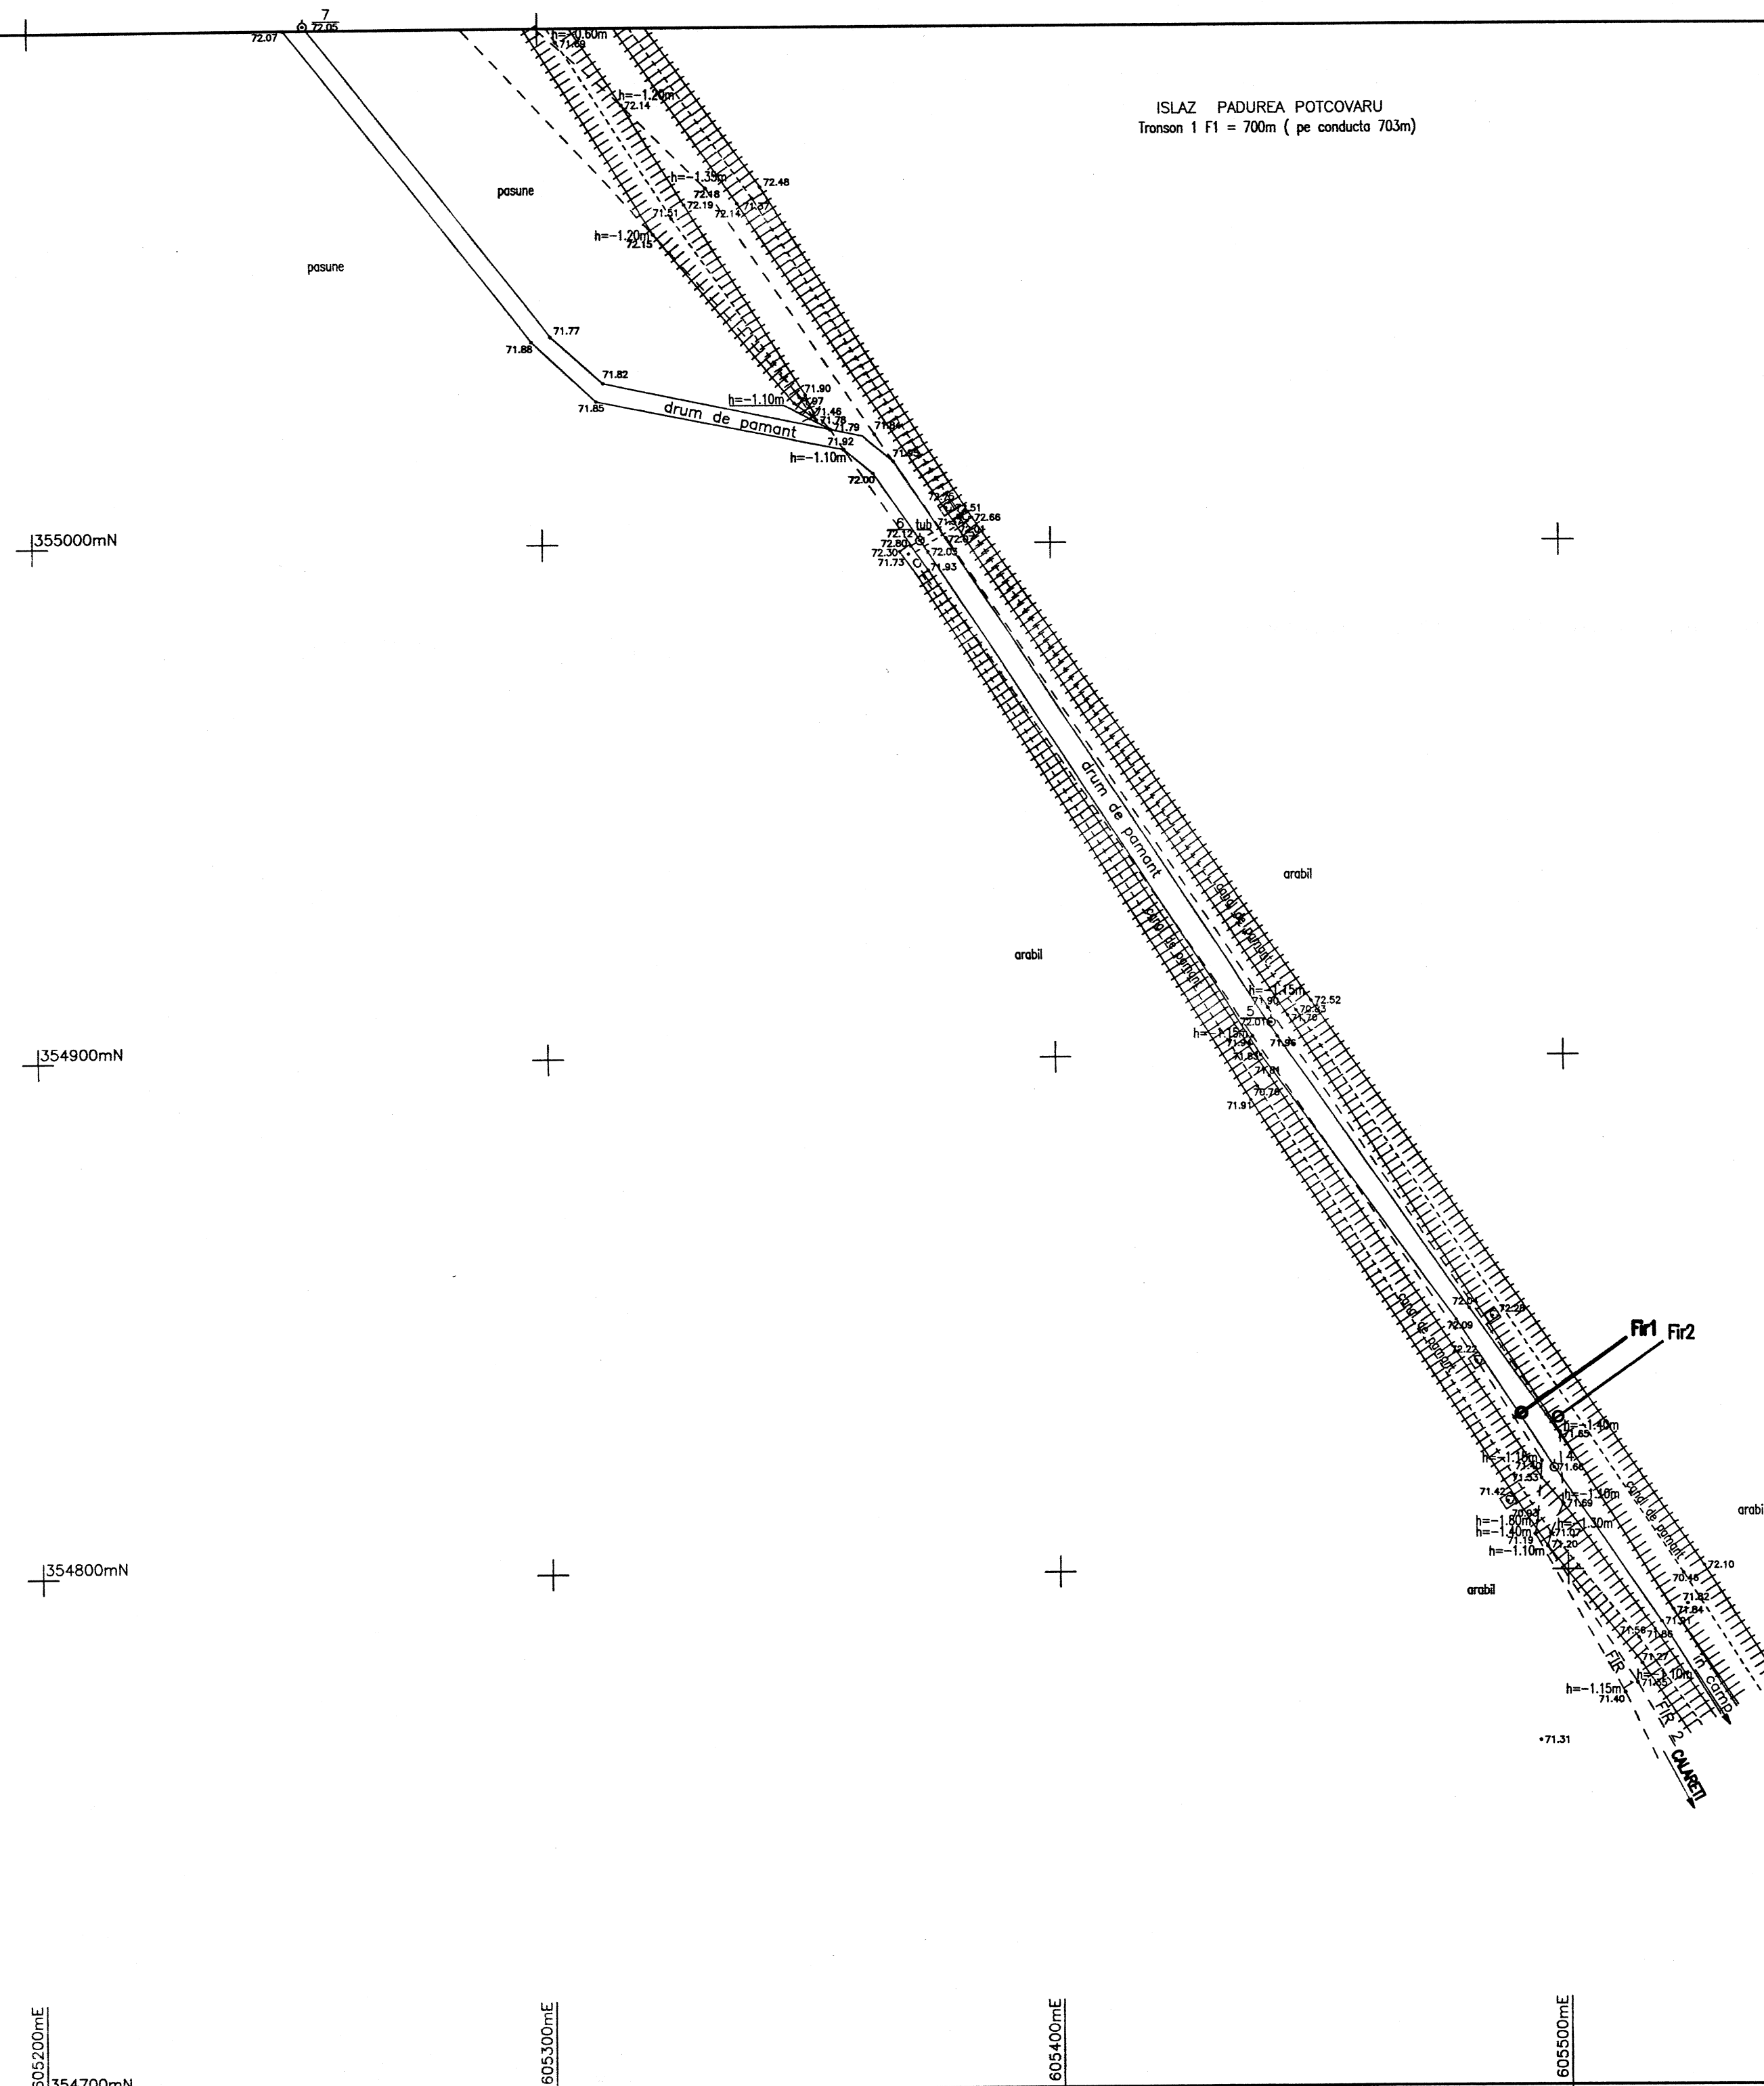

ISLAZ PADUREA POTCOVARU
Tronson 1 F1 = 700m (pe conducta 703m)



SERVICIUL TOPO		Termen de pastrare: Permanent	
TEHN.TOMA CRISTIAN	Ing. CHERCEA ADRIAN	Ing. CONSTANTIN MIHAI	ing. RADUCU RADU
RIDICAT		APROBAT	VERIFICAT
0	12.2013	EMIS PENTRU APROBARE	
REV	DATA	DESCRIEREA REVIZIEI	
FORMAT 1 3/4 A2		DATA PRIMEI EDITII 12.2013	SCARA 1:1000
		FISIER UR.421700	
CLIENT		PROIECTANT	
 S.C. CONPET S.A. PLOIESTI		 PETROSTAR S.A. CALEA BUCURESTI NR.: 37 PLOIESTI 100680 ROMANIA COD UNIC: 1360296	
PROIECT NR. 160/4073 Et.1			
INLOCUIRE CONDUCTE TITE IMPORT CALARETI-PLOIESTI DN 12 3/4in F1 PE 5 TRONSOANE IN LUNGIME DE 4115m SI DN 12 3/4in F2 PE 5 TRONSOANE IN LUNGIME DE 3800m IN TOTAL DE 7915m			
PLAN TOPOGRAFIC			
FIR 1- TRONSON 1			
DESEN NR. UR- 4217		FILA 1	DIN 2
		REVIZIA	0