


ISLAZ PADUREA POTCOVARU
Tronson 2 F2 = 480m (pe conducta 484m)

ELIPSOID: Krasovski
PROIECTIA: Stereografica 1970

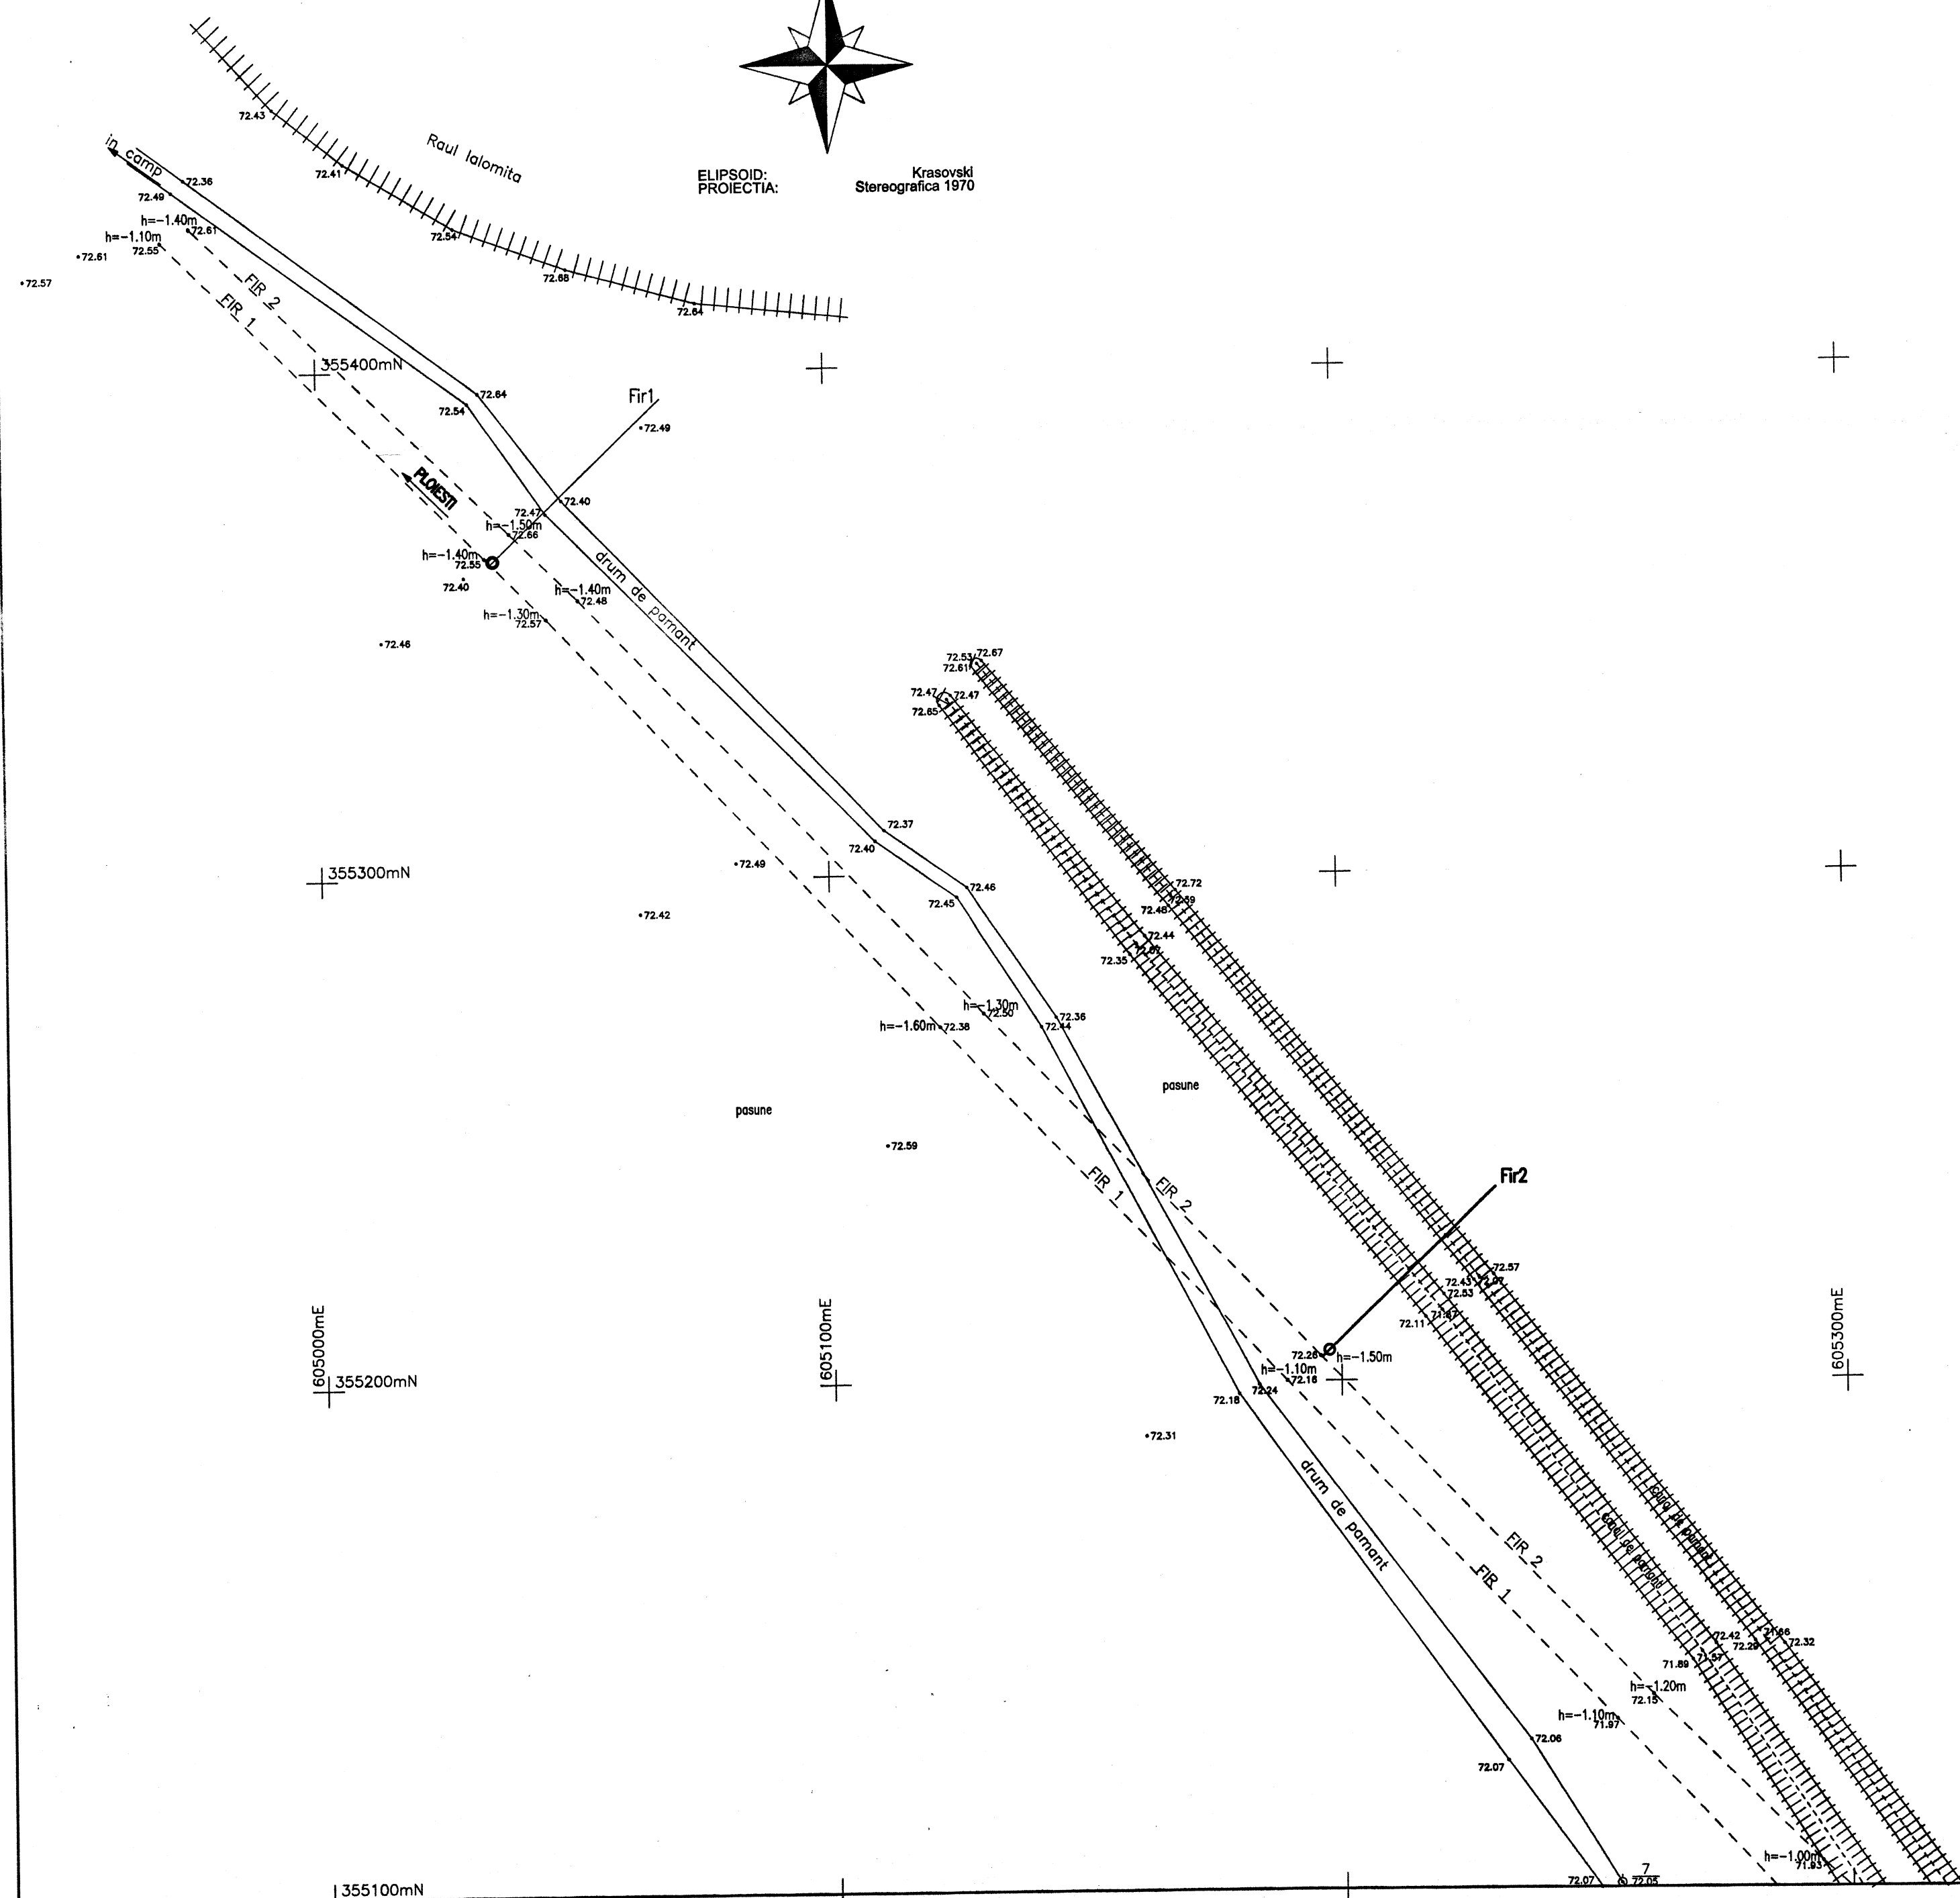

SERVICIUL TOPO		Termen de postrare: Permanent VI.2.b	
Tehn.TOMA CRISTIAN	Ing. CHERCEA ADRIAN	Ing.CONSTANTIN MIHAI	Ing. RADU RADU
RIDICAT	APROBAT	VERIFICAT	SEF PROIECT
0	12.2013	EMIS PENTRU APROBARE	
REV	DATA	DESCRIEREA REVIZIEI	
FORMAT 1 3/4 A2	DATA PRIMEI EDITII 12.2013	SCARA 1:1000	FISIER UR.423600
CLIENT	PROIECTANT		
PROIECT NR. 160/4073 Et.1			
INLOCUIRE CONDUCE TITEI IMPORT CALARETI-PLOIESTI DN 12 3/4in F1 PE 5 TRONSOANE IN LUNGIME DE 4115m SI DN 12 3/4in F2 PE 5 TRONSOANE IN LUNGIME DE 3800m IN TOTAL DE 7915m			
PLAN TOPOGRAFIC FIR 2 - TRONSON 2			
DESEN NR. UR-4236		FILA 2 DIN 2	REVIZIA 0