


Rev. Nr.	Nota asupra reviziei:	Data	Semnat.	Verificat
0		30.08.2016		AMcu

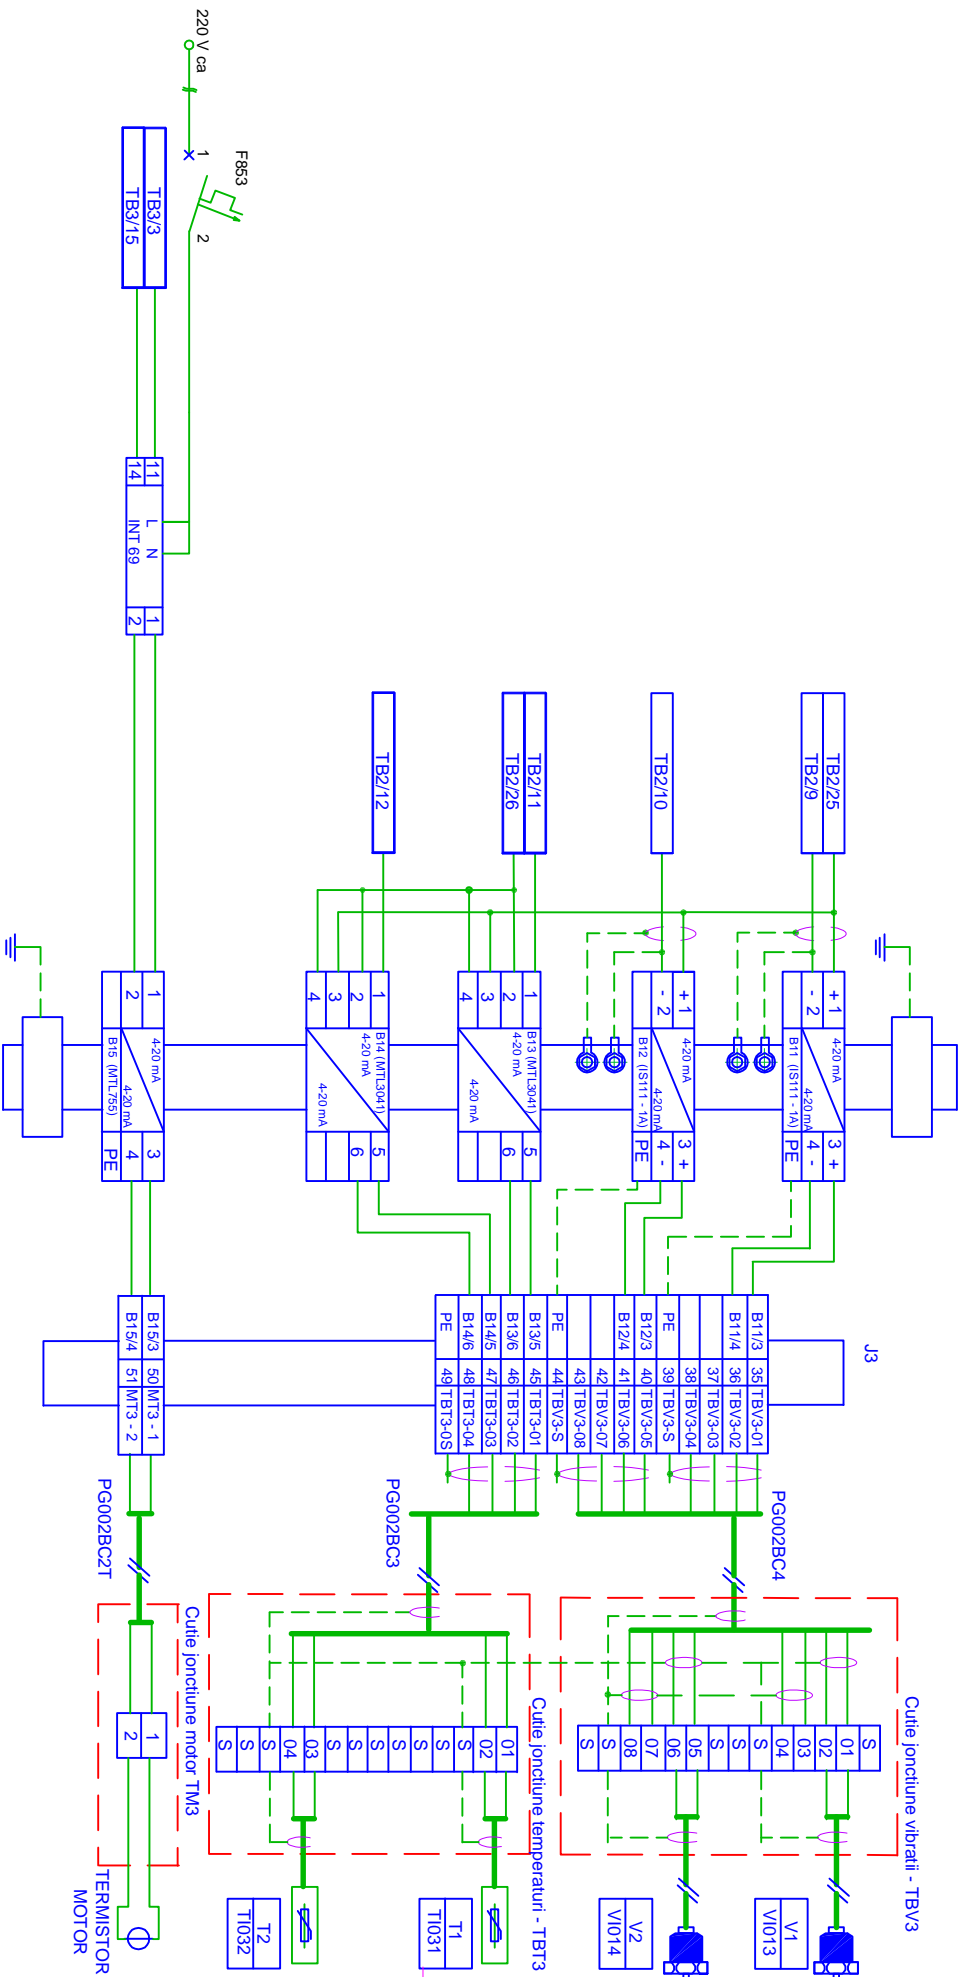

Compet S.A. Ploiesti		Locatia		D - 040 - Cartojani	
Utilaj		Instalatie		Pompa 3 - PG-002B	
As build A. Mcu		Scara:		Nr. Desen	
Desenat M. Avu		1:1		D-040-PA-001-009	
Verificat F. Mcu		(0:0)			
Aprobat A. Mcu		Data		30.08.2016	
Sectiunea		Nume fisier		Plan conexiuni exterioare Pompa 3	
Fila		1/1			