



PROFIL LONGITUDINAL - traseu conducta titei Ø12 3/4" proiectata, loc. Ghimpati, jud. Dambovita  
scara 1:500 / 1:100

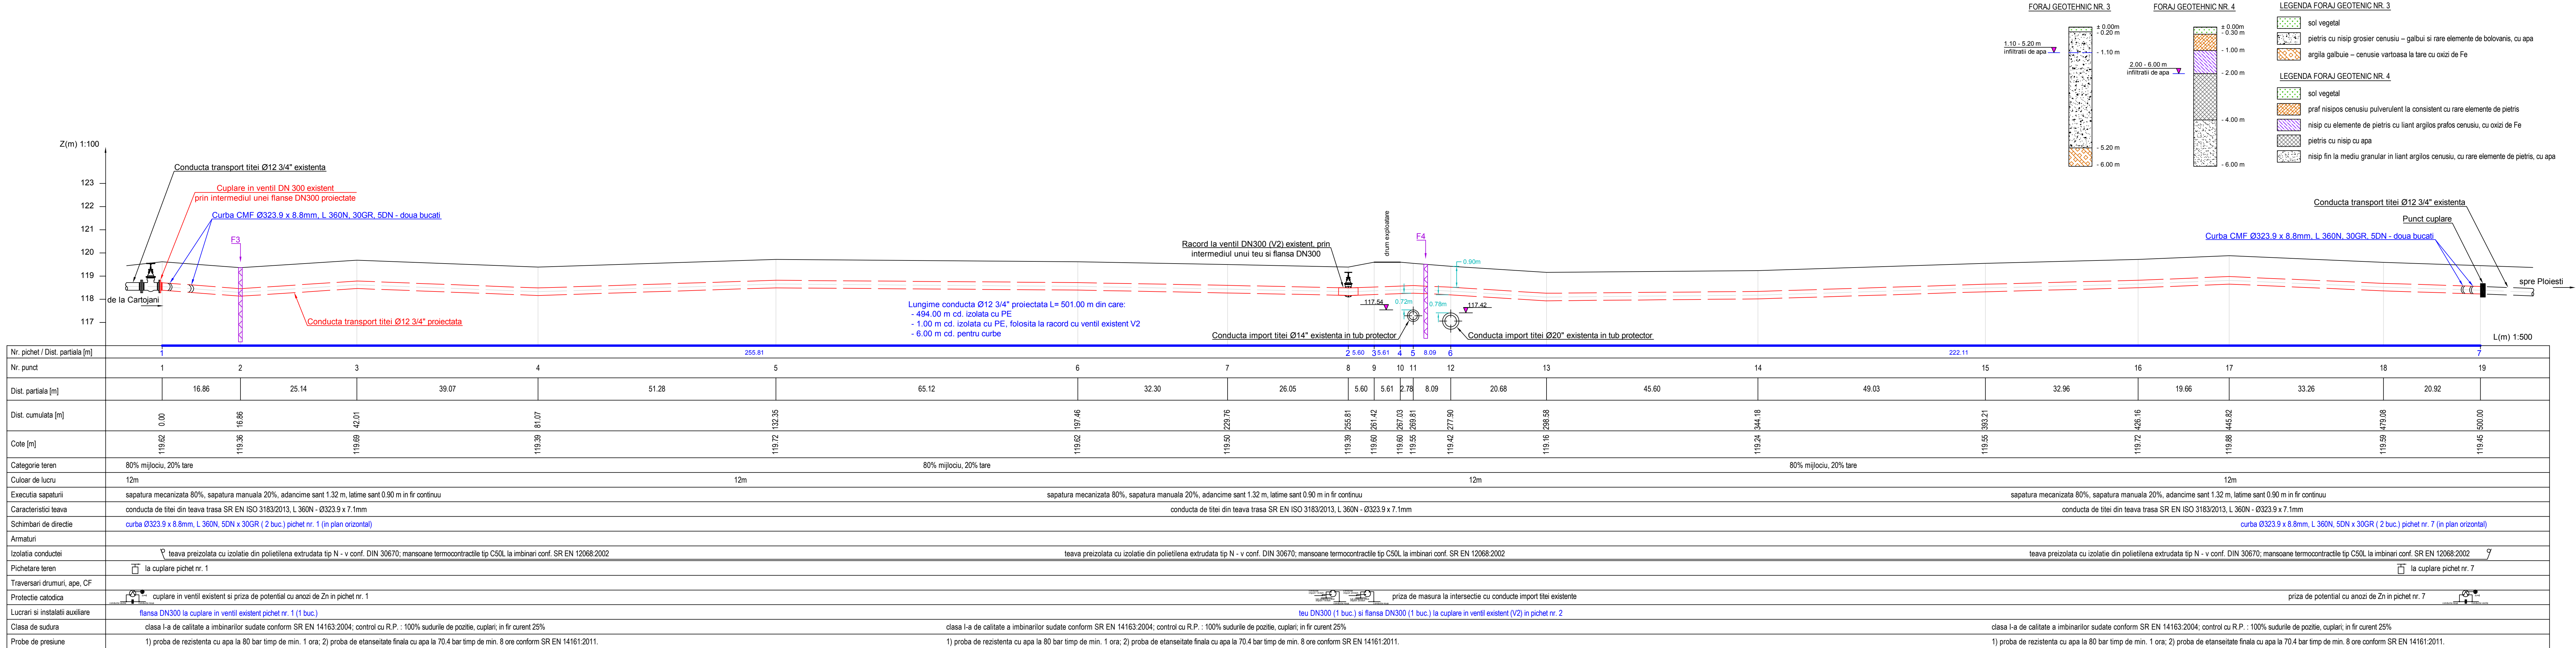

SCHEMA IZOMETRICA CONDUCTA:

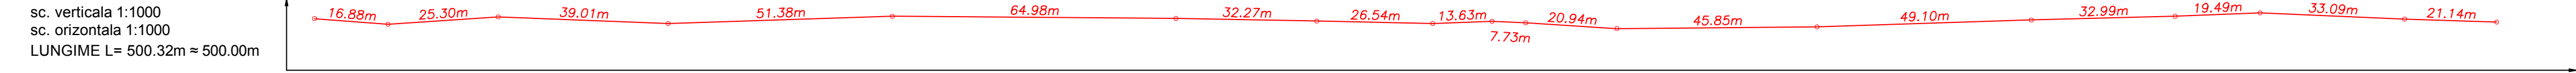

Verificator/Expert	Nume	Semnatura	Cerinta	Referat / Expertiza Nr. / Data
S.C. SNIF PROIECT S.A. Targoviste Numar de inmatriculare J15/925/2005		Beneficiar: CONPET S.A. PLOIESTI		Pr. nr. 309
Specificatie	Nume	Semnatura	Scara: 1:500 1:100	Faza PT+CS+DI
Sef proiect	Ing. Costea Paul			
Desenat	Ing. Radu Florin		Data: 2015	Pl. nr. 4
Drumetist	Ing. Costea Paul			
Inlocuire conducta de transport titei Ø12" si Ø14" - Cartierul Ploiesti in zona: Crivati-Culturii pe o lungime de cca. 550m-50m foraj orizontal subtraversare DN 1A Bucuresti-Ploiesti, loc. Ghimpati - traversare rau Colentina pe o lungime de cca. 500m si loc. Slatina Gheorghe - Crevedia Mica, pe o lungime de cca. 1.100m, cu un total de 2.150m pe fir.				
PROFIL LONGITUDINAL - traseu conducta titei Ø12 3/4" proiectata, loc. Ghimpati, jud. Dambovita				