


Profil transversal P6 - P6, rau Ciorogarla, loc. Brezoaele, jud. Dambovita
scara 1:200

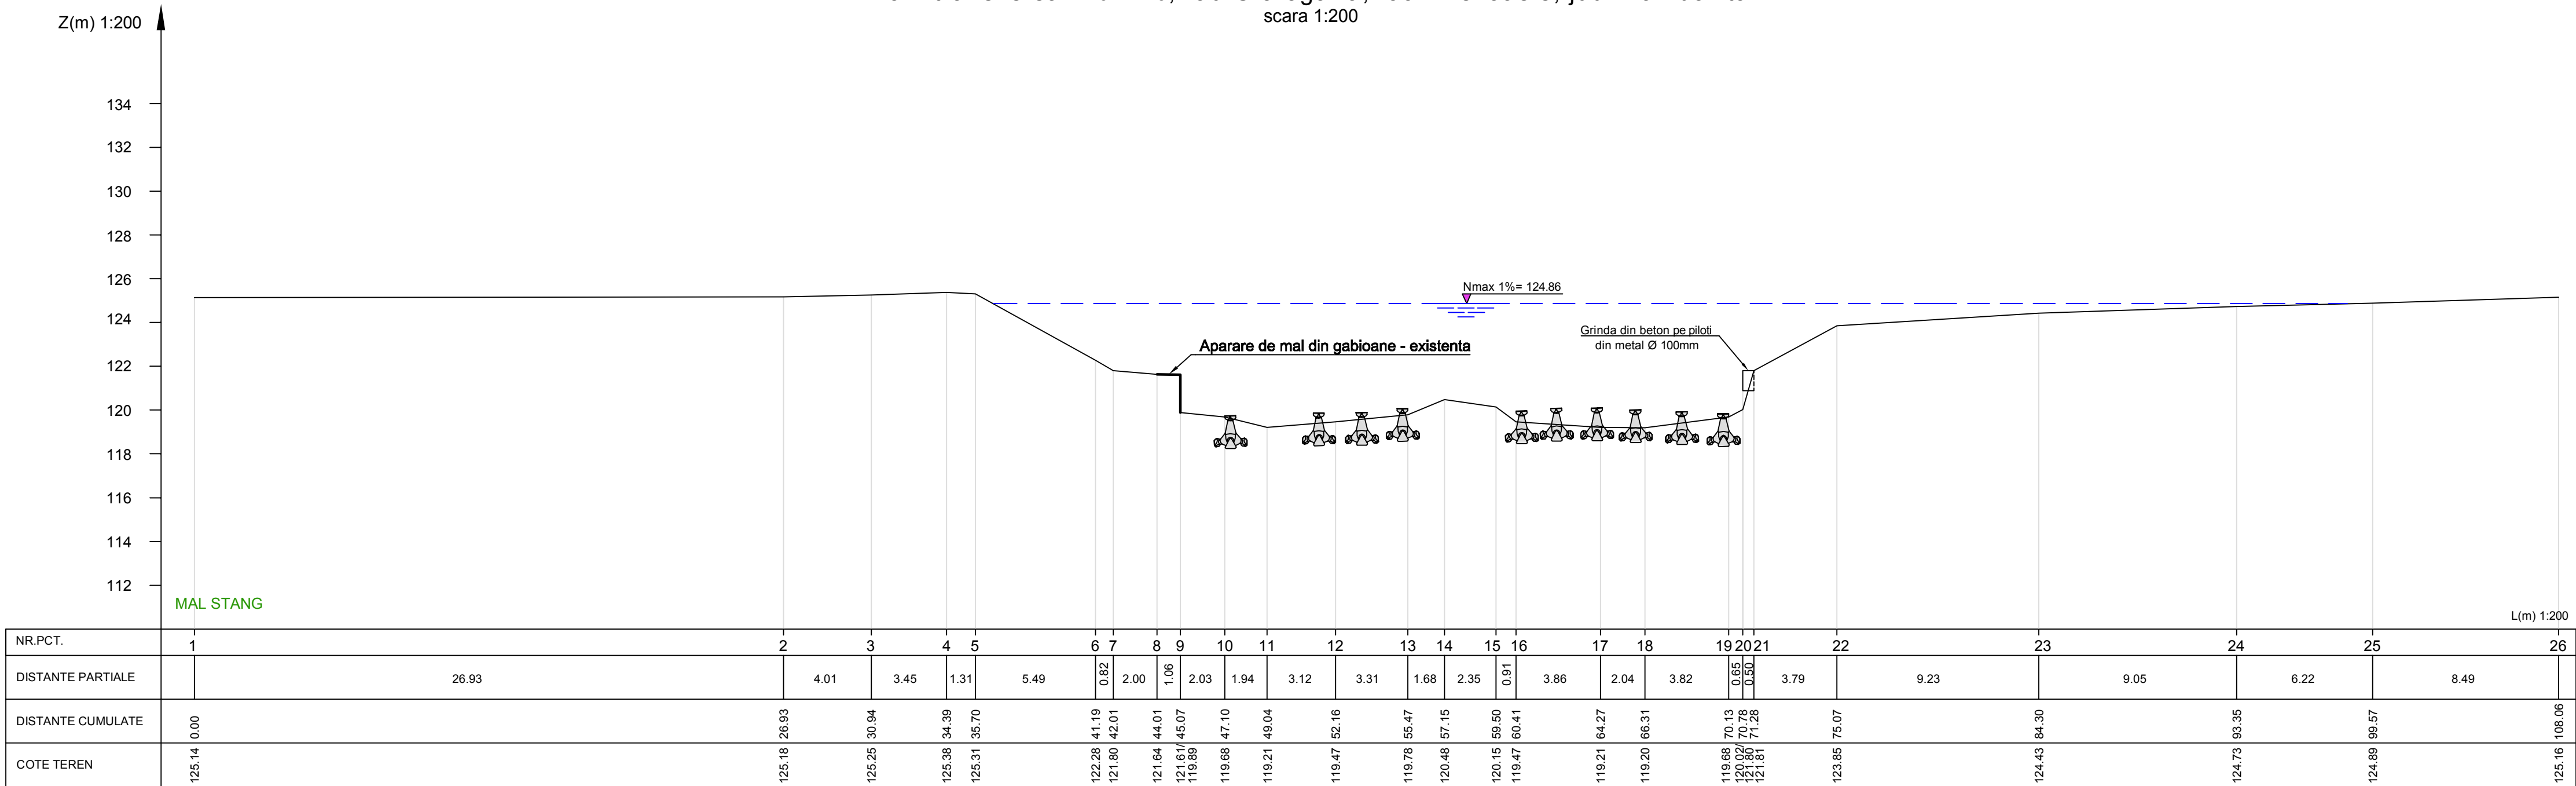

| | | | | |
|--|------------------|-----------|-------------------------------------|--|
| | | | | |
| | | | | |
| | | | | |
| Verificator/ Expert | Nume | Semnatura | Cerinta | Referat / Expertiza Nr. / Data |
| S.C. SNIF PROIECT S.A. Targoviste Numar de inmatriculare J15/925/2005 | | | Beneficiar: CONPET S.A. PLOIESTI | |
| | | | Pr. nr. 332/201 | |
| Specificatie | Nume | Semnatura | Scara: 1:200 | "Punere in siguranta a subtraversarii conductelor de transport titei Ø12 3/4" si Ø14 3/4" Cartojani - Ploiesti a Raului Ciorogarla, in zona loc. Brezoaiele, jud. Dâmbovita" |
| Sef proiect | Ing. Costea Paul | | | |
| Desenat | Ing. Radu Florin | | Data: 2016 | Profil transversal P6 - P6, rau Ciorogarla, loc. Brezoaele, jud. Dambovita |
| Proiectat | Ing. Costea Paul | | | |
| | | | | Pl. nr. 10 |