
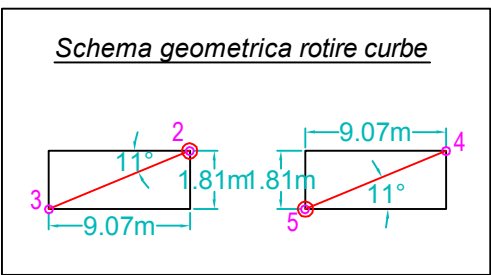


PROFIL LONGITUDINAL - traseu conducta Ø12 3/4" Cartojani - Ploiesti proiectata , rau Ciorogarla, loc. Brezoeale, jud. Dambovita
scara 1:200

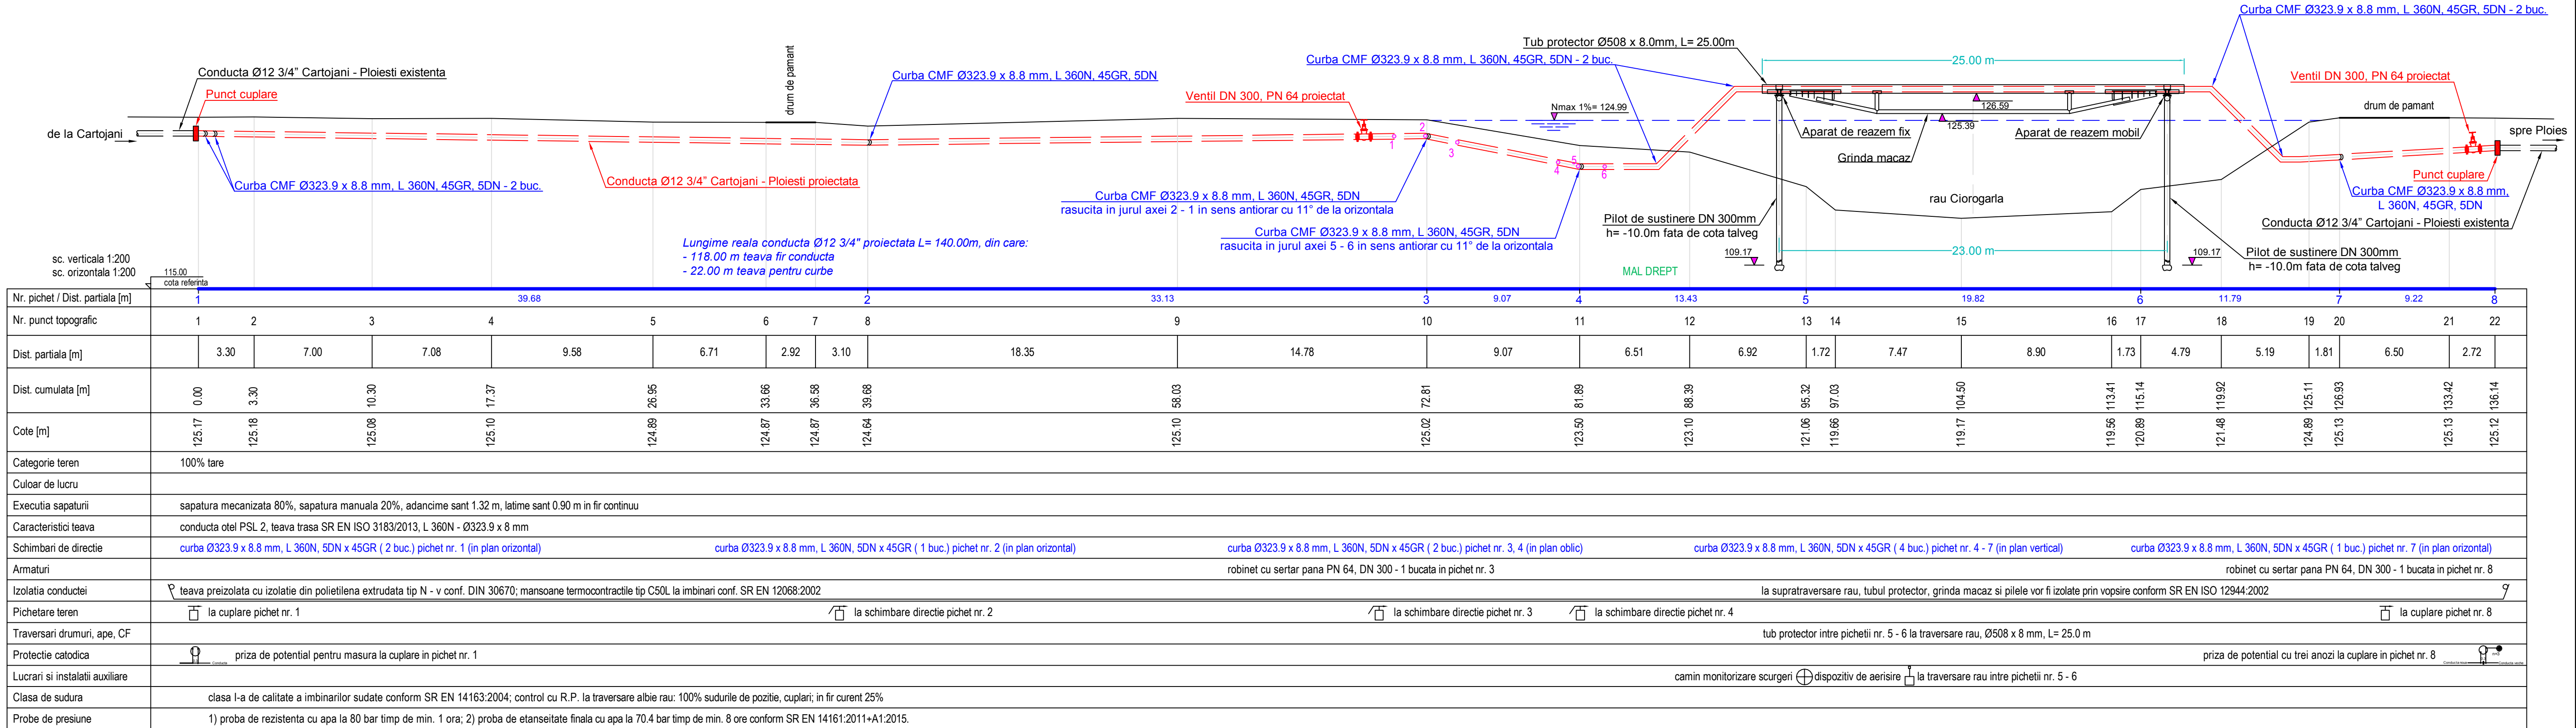

Verificator/ Expert	Nume	Semnatura	Cerinta	Referat / Expertiza Nr. / Data
S.C. SNIF PROIECT S.A. Targoviste Numar de inmatriculare J15/925/2005			Beneficiar: CONPET S.A. PLOIESTI	
Specificatie	Nume	Semnatura	Scara: 1:200	Pr. nr. 332/201
Sef proiect	Ing. Costea Paul			Faza PT+CS+D
Desenat	Ing. Radu Florin		Data: 2016	Pl. nr. 12
Proiectat	Ing. Costea Paul			
			"Punere in siguranta a subtraversarii conductelor de transport titei Ø12 3/4" si Ø14 3/4" Cartojani - Ploiesti a Raului Ciorogarla, in zona loc. Brezoeale, jud. Dambovita"	
			PROFIL LONGITUDINAL - traseu conducta Ø12 3/4" Cartojani - Ploiesti proiectata , rau Ciorogarla, loc. Brezoeale, jud.	