


DETALIU ANOD GALVANIC

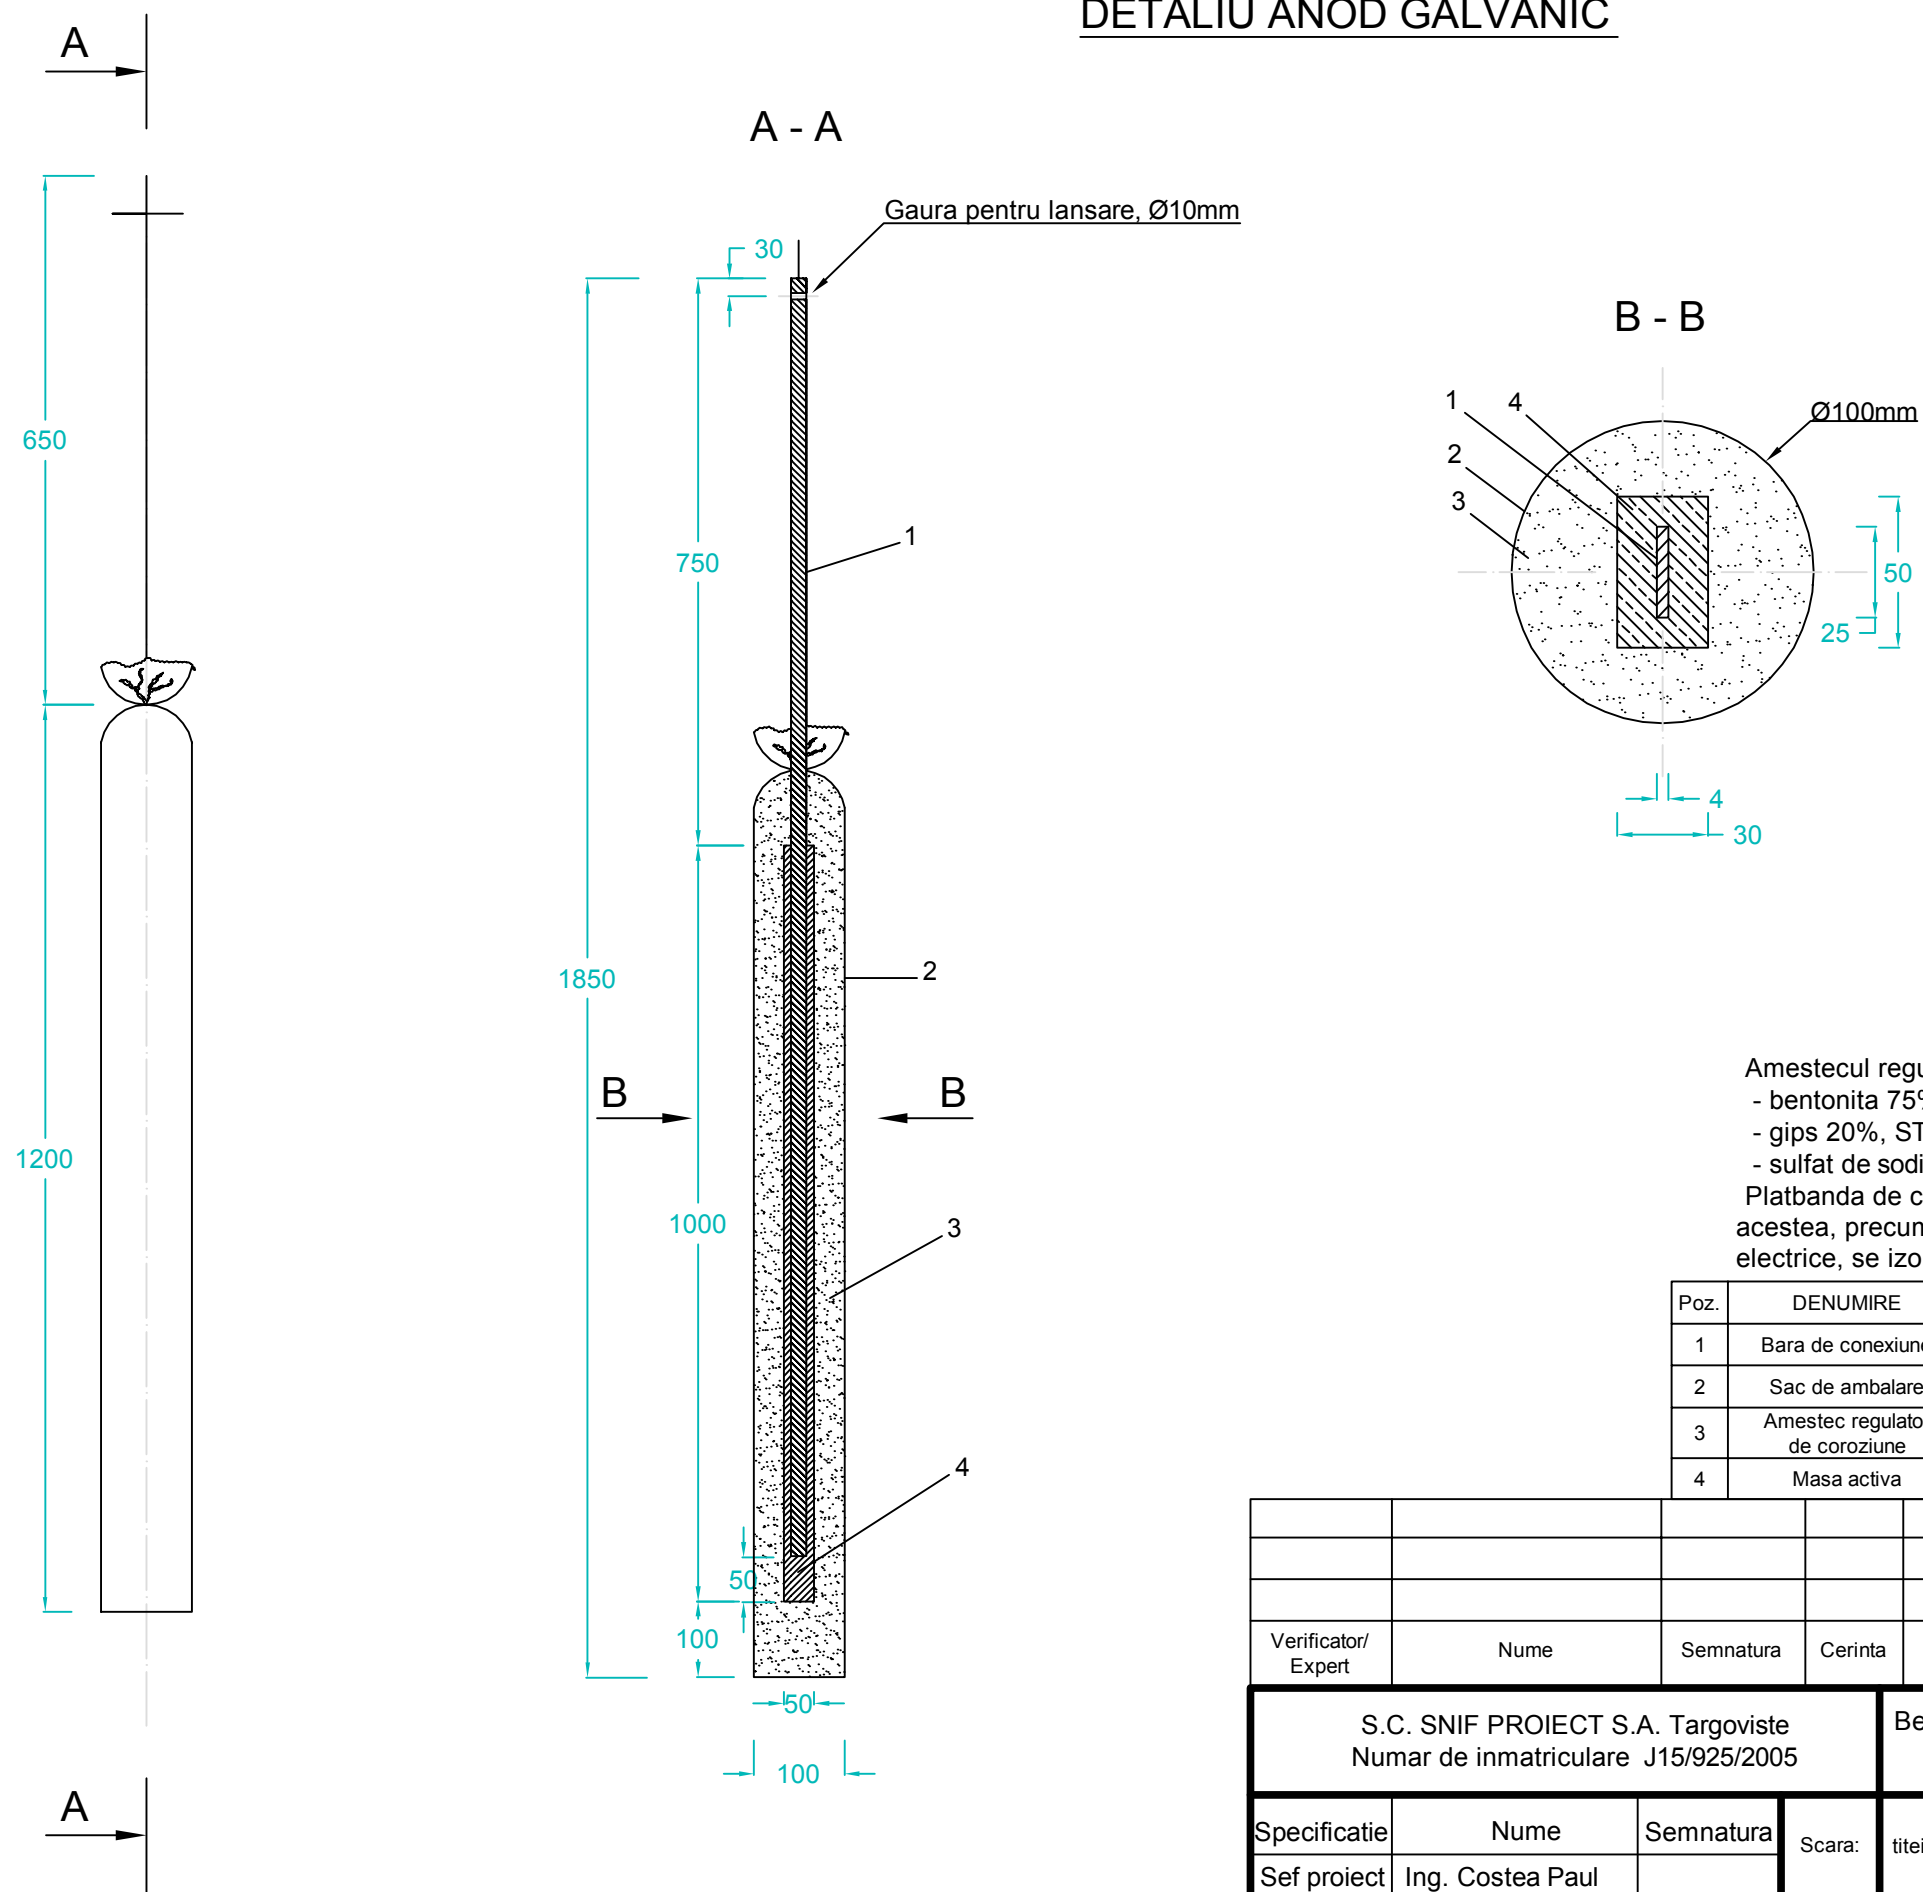

Verificator/ Expert	Nume	Semnatura	Cerinta	Referat / Expertiza Nr. / Data	
S.C. SNIF PROIECT S.A. Targoviste			Beneficiar:		Pr. nr.
Numar de inmatriculare J15/925/2005			CONPET S.A. PLOIESTI		332/201
Specificatie	Nume	Semnatura	Scara:	"Punere in siguranta a subtraversarii conductelor de transport titei Ø12 3/4" si Ø14 3/4" Cartojani - Ploiesti a Raului Ciorogarla, in zona loc. Brezoaiele, jud. Dâmbovita"	Faza
Sef proiect	Ing. Costea Paul				PT+CS+D
Desenat	Ing. Radu Florin		Data: 2016	Anod galvanic pentru protectie catodica si legare la pamant	Pl. nr.
Proiectat	Ing. Costea Paul				30