


# PRELUNGITOR TIJA

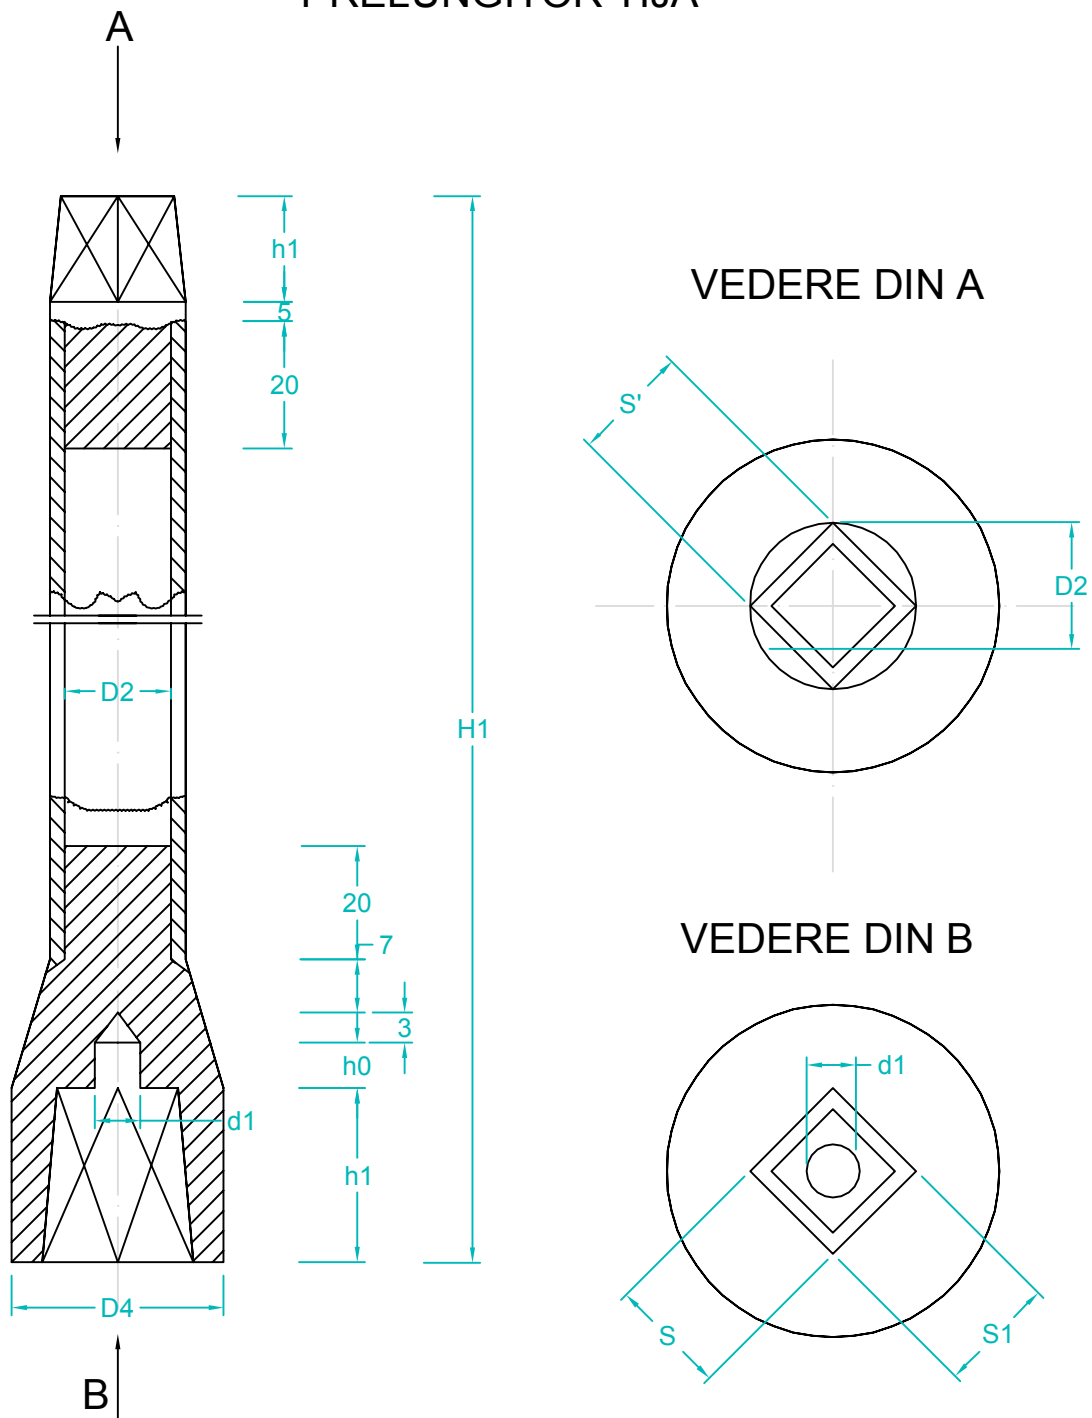

NOTA:

- teava pentru acest prelungitor va fi de constructie SR 6898-1:95 de 4 mm grosime.

Verificator/ Expert	Nume	Semnatura	Cerinta	Referat / Expertiza Nr. / Data
S.C. SNIF PROIECT S.A. Targoviste Numar de inmatriculare J15/925/2005				Beneficiar: CONPET S.A. PLOIESTI
Pr. nr. 332/201				
Specificatie	Nume	Semnatura	Scara:	"Punere in siguranta a subtraversarii conductelor de transport titei Ø12 3/4" si Ø14 3/4" Cartojani - Ploiesti a Raului Ciorogarla, in zona loc. Brezoaiele, jud. Dâmbovita"
Sef proiect	Ing. Costea Paul			
Desenat	Ing. Radu Florin		Data:	
Proiectat	Ing. Costea Paul		2016	
Prelungitor tija				Pl. nr. 41
				Faza PT+CS+D