




PROFIL LONGITUDINAL - traseu conducta Ø12 3/4" Cartojani - Ploiesti proiectata, rau Crivat, loc. Cornesti, jud. Dambovita
scara 1:1000 / 1:100

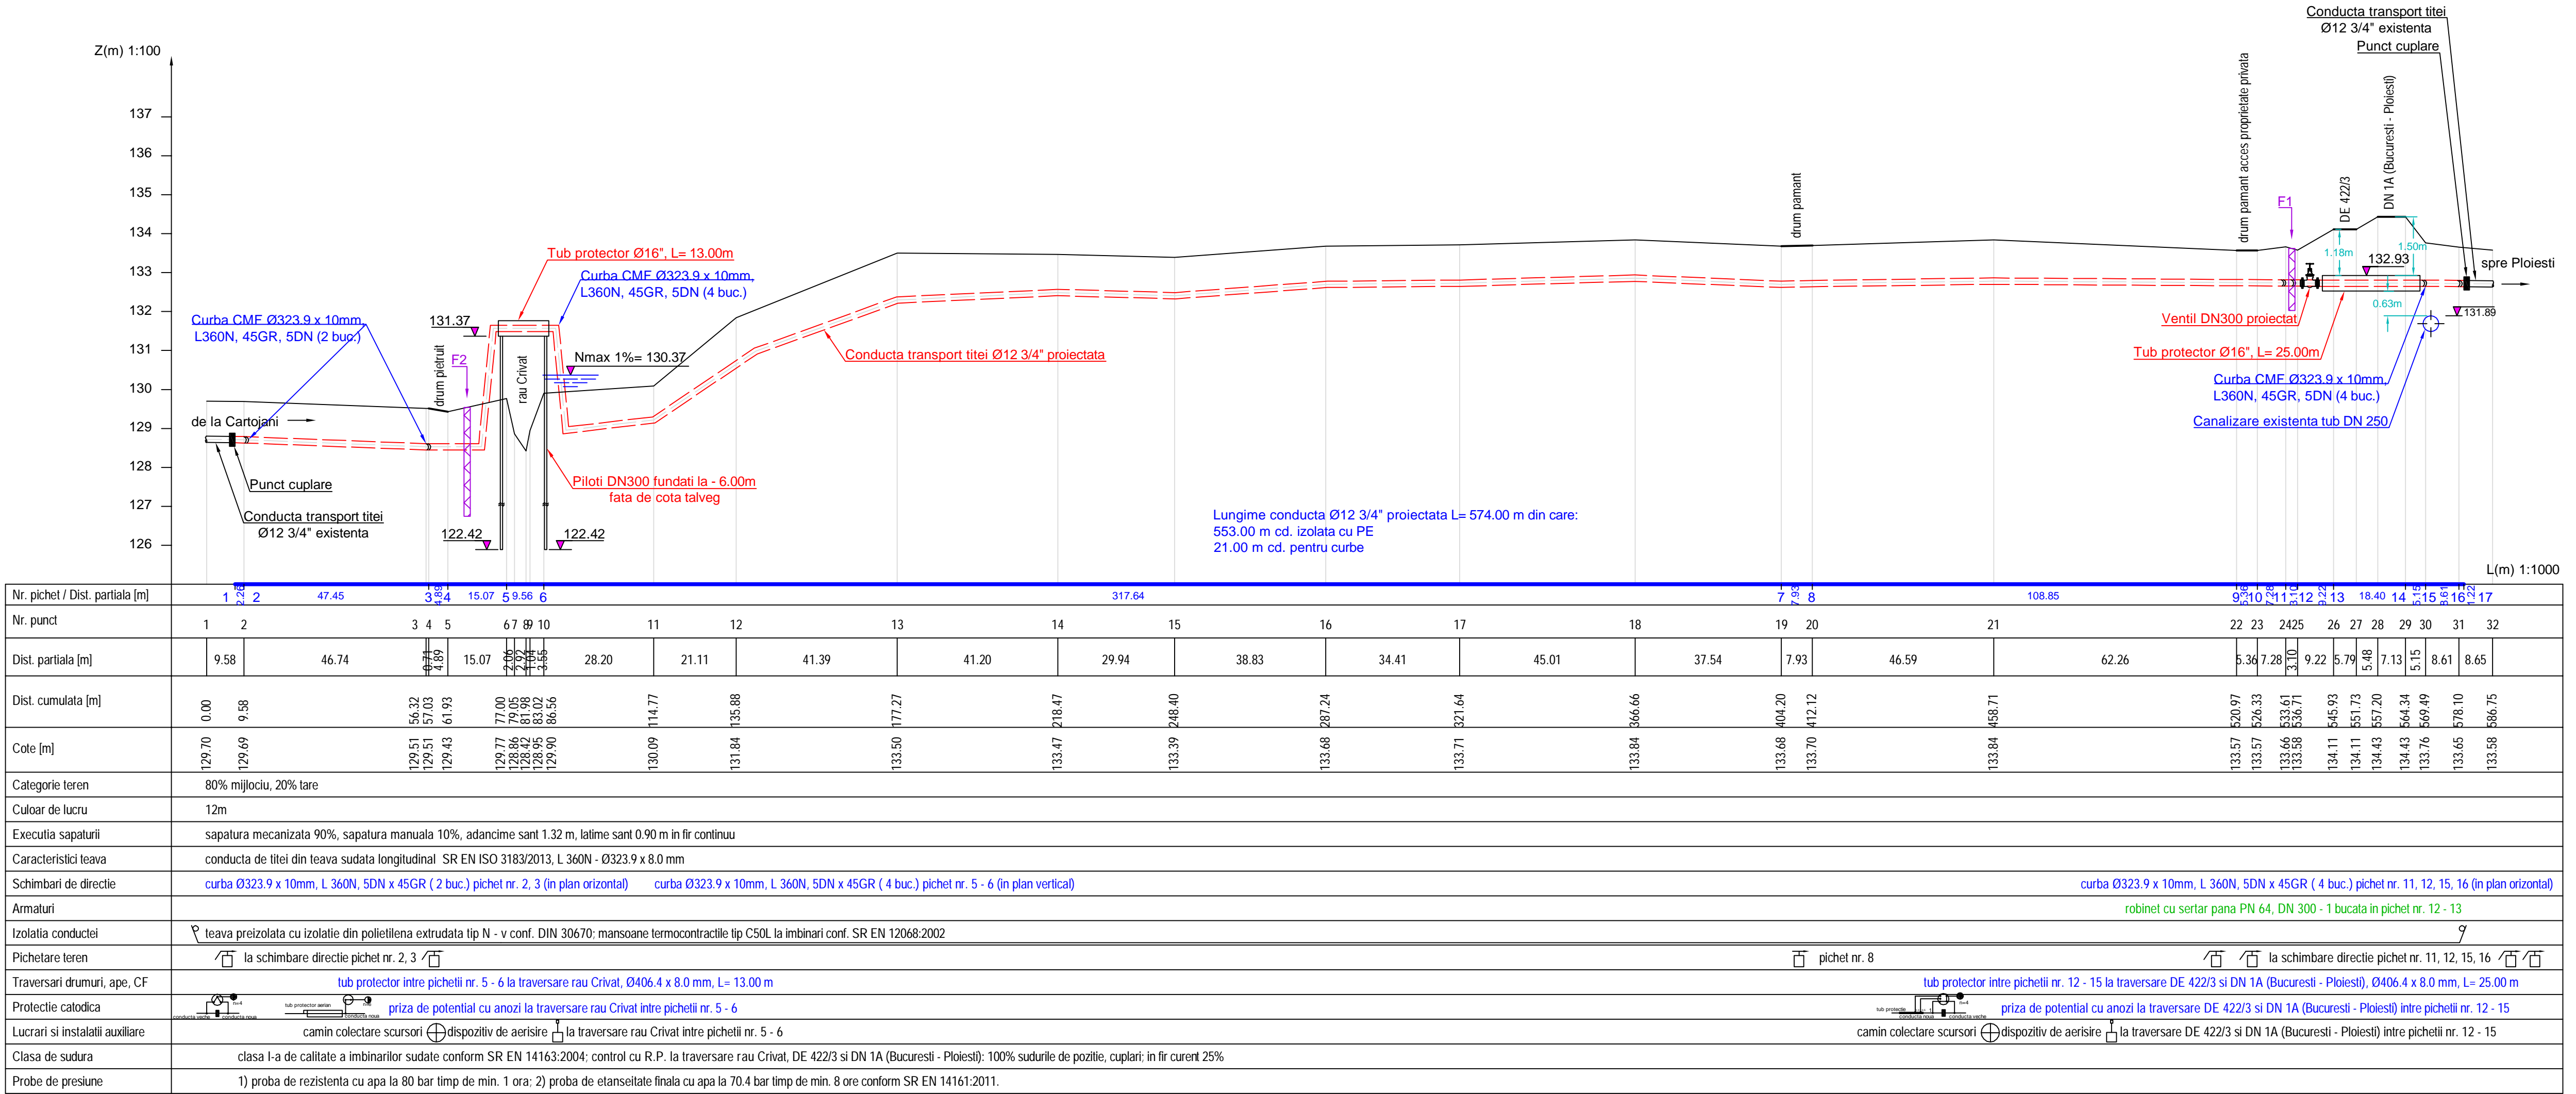

FORAJ GEOTEHNIC NR. 1

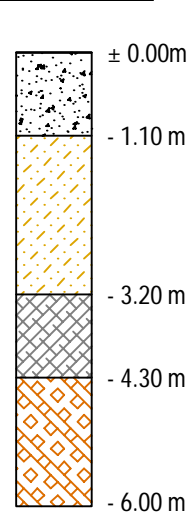

FORAJ GEOTEHNIC NR. 2

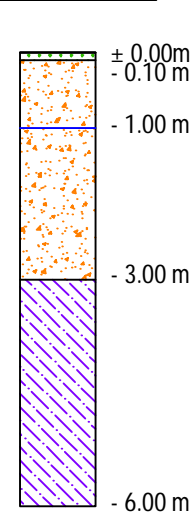

LEGENDA FORAJ GEOTENIC NR. 1

- umpluturi – elemente de piestris in liant argilos
- argila prafoasa cafenie – galbuie vartoasa la tare
- praf argilos cafeniu, plastic varlos
- argila cafenie vartoasa la tare, cu concretiuni calcaroase, cu oxizi de Fe si de Mn

LEGENDA FORAJ GEOTENIC NR. 2

- sol vegetal nisipos
- nisip mediu granular galbui, cu elemente de piestris, cu apa
- piestris cu diferite granulometrii cu nisip si apa

Verificator/Expert	Nume	Semnatura	Cerinta	Referat / Expertiza Nr. / Data
S.C. SNIF PROIECT S.A. Targoviste Numar de inmatriculare J15/925/2005				Beneficiar: CONPET S.A. PLOIESTI
Specificatie	Nume	Semnatura	Scara: 1:1000 1:100	Pr. nr. 309
Sef proiect	Ing. Costea Paul			Faza PT+CS+DE
Desenat	Ing. Radu Florin		Data: REV. 1 2018	Pl. nr. 8
Sef proiect	Ing. Costea Paul			