


DETALIU ANOD GALVANIC

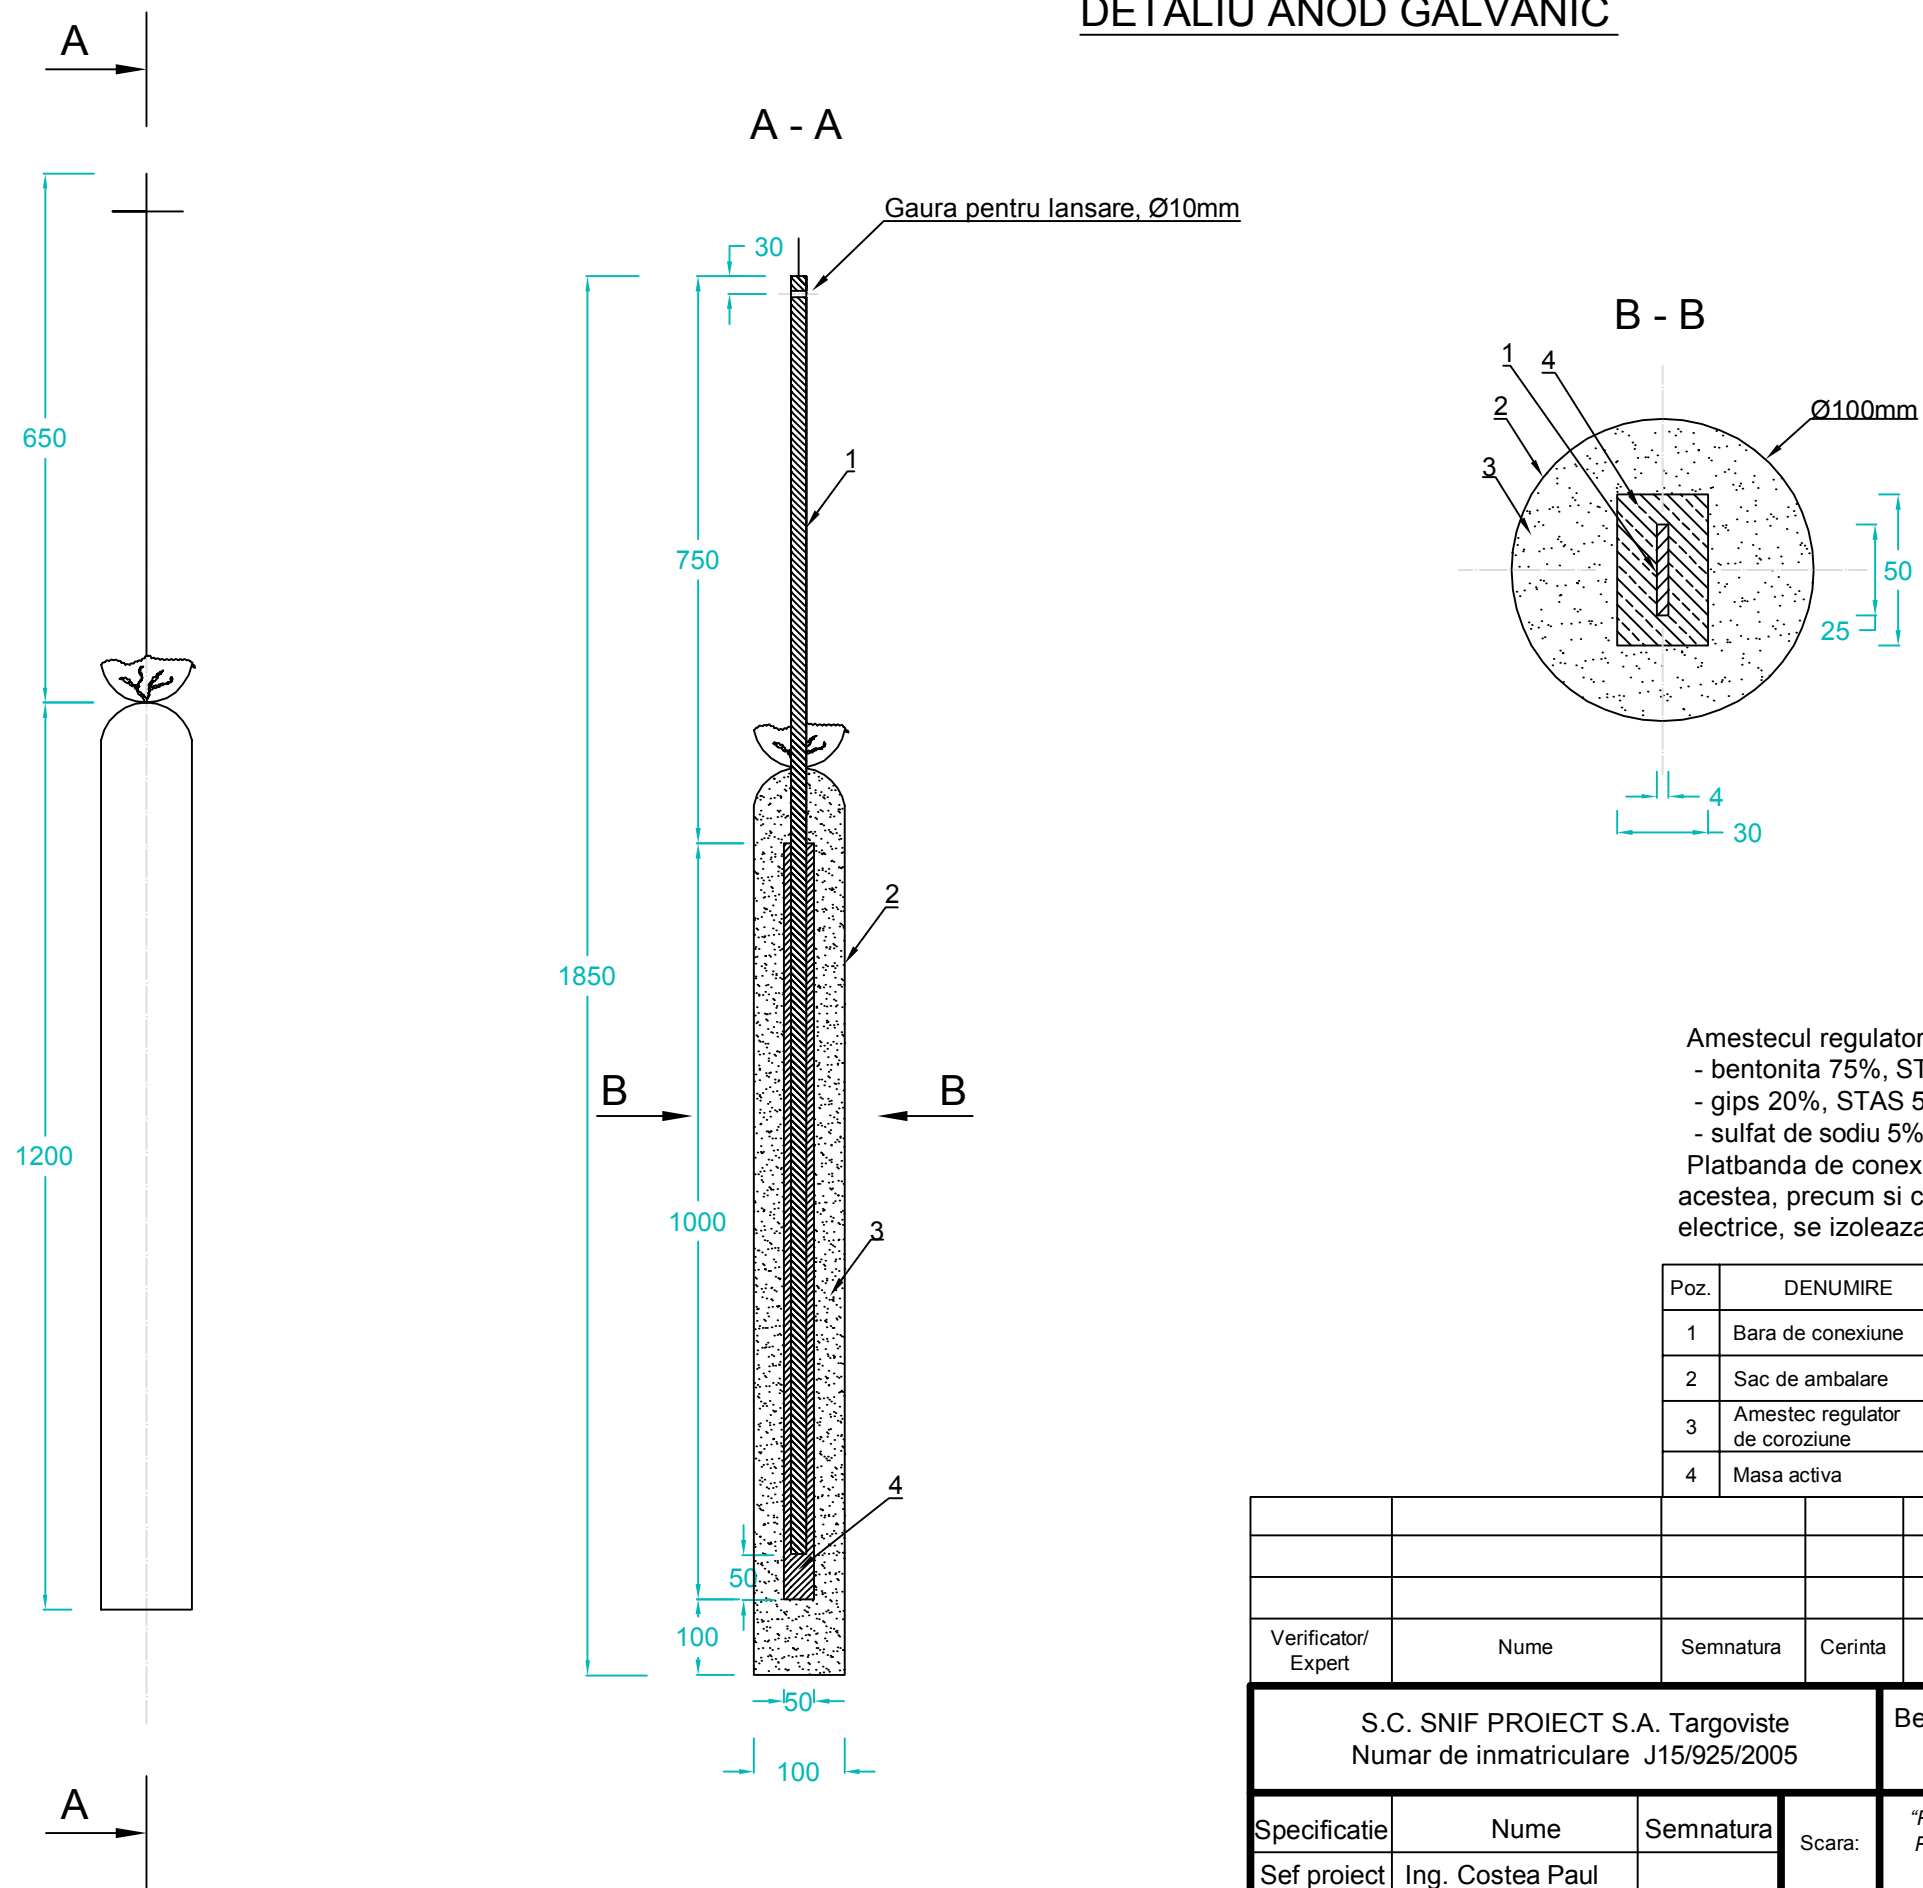

Verificator/ Expert		Nume	Semnatura	Cerinta	Referat / Expertiza Nr. / Data	
S.C. SNIF PROIECT S.A. Targoviste		Beneficiar:			Pr. nr.	
Numar de inmatriculare J15/925/2005		CONPET S.A. PLOIESTI			344/2017	
Specificatie	Nume	Semnatura	Scara:	"Punere in siguranta subtraversare nr. 2 conducta de Ø10 3/4" Potlogi - P.F. Arges, rau Sabar, loc. Gaiseni, jud. Giurgiu pe o lungime de 350m"		Faza
Sef proiect	Ing. Costea Paul					PT+CS+D
Desenat	Ing. Radu Florin		Data:	Anod galvanic pentru protectie catodica si		Pl. nr.