


Profil transversal P4 - P4, rau Arges, loc.Leordeni, jud. Arges
scara 1:200

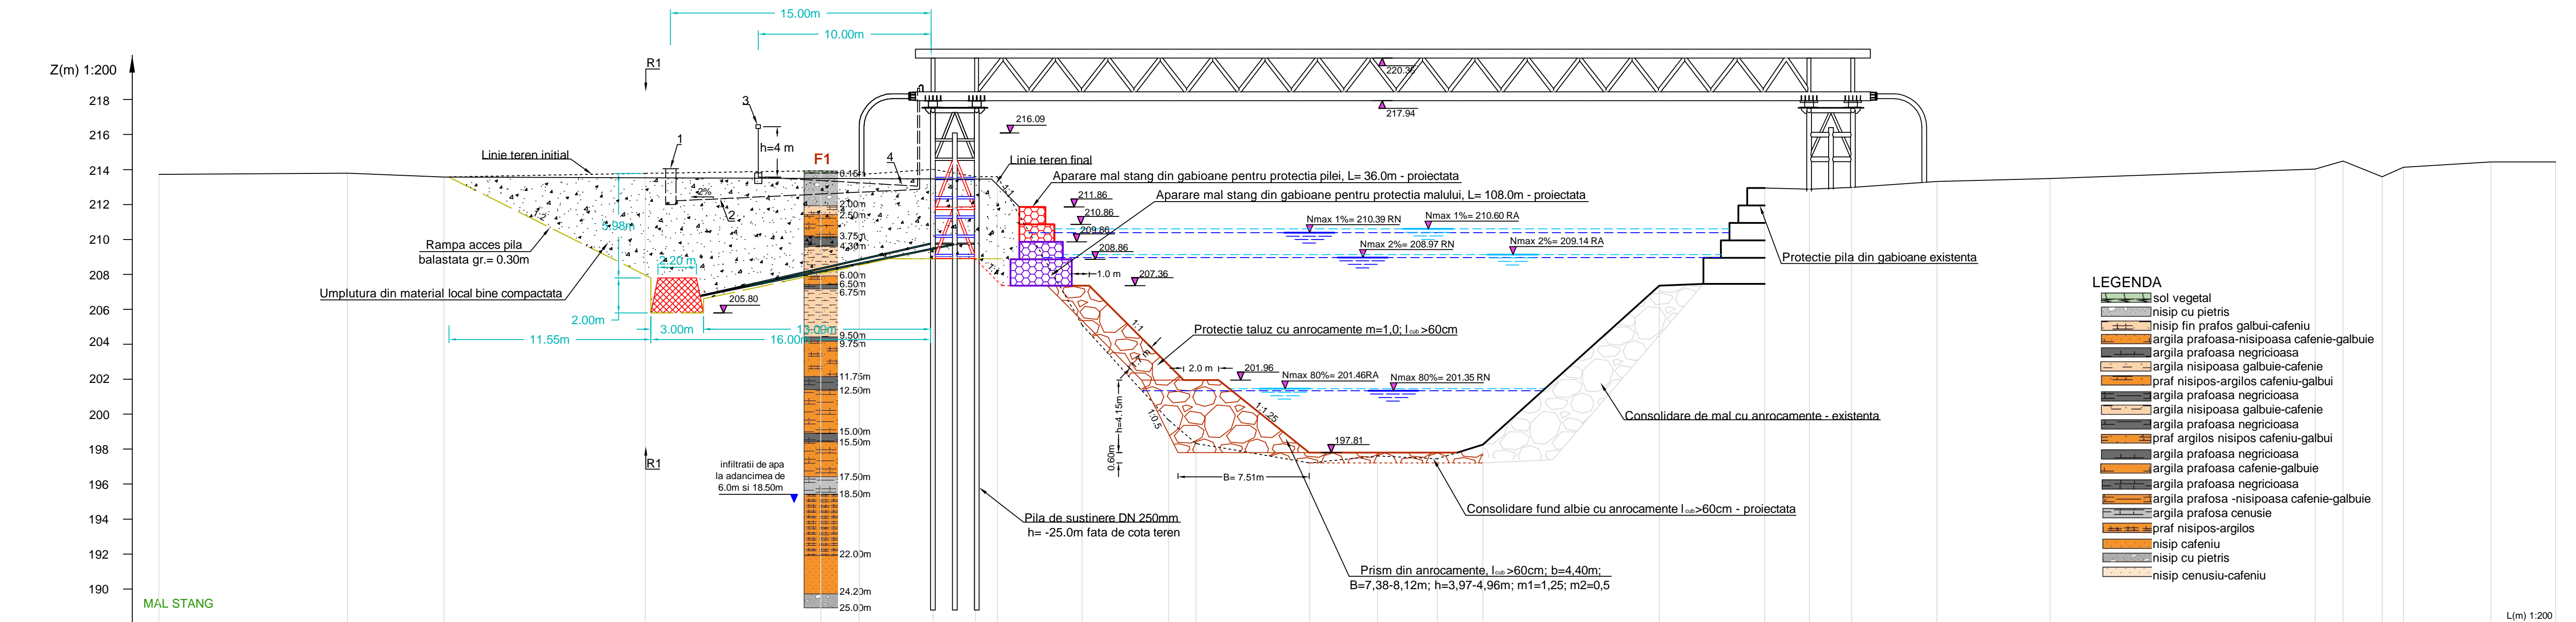

LEGENDA

- sol vegetal
- nisip cu pietris
- nisip fin prafoas galbui-cafeniu
- argila prafoasa-nisipoasa cafenie-galbuie
- argila prafoasa negricioasa
- argila nisipoasa galbuie-cafenie
- praf nisipos-argilos cafeniu-galbui
- argila prafoasa negricioasa
- argila nisipoasa galbuie-cafenie
- argila prafoasa negricioasa
- praf argilos nisipos cafeniu-galbui
- argila prafoasa negricioasa
- argila prafoasa cafenie-galbuie
- argila prafoasa negricioasa
- argila prafoasa cafenie-galbuie
- argila prafoasa cenusie
- praf nisipos-argilos
- nisip cafeniu
- nisip cu pietris
- nisip cenusiu-cafeniu

NR.PCT.	1	2	3	4	5	6	7	8	9	10	11	12	13	14	15	16	17	18	19	20	21	22	23	24	25	26	27	28
DISTANTE PARTIALE		10.79	5.52	11.52	10.05	2.19	4.24	2.42	1.25	4.84	4.95	1.58	6.50	3.88	3.41	2.61	10.10	6.02	2.56	2.42	4.89	6.46	15.18	1.59	2.24	1.21	5.00	3.70
DISTANTE CUMULATE	0.00	10.79	16.31	27.83	37.88	40.07	44.31	46.73	47.98	52.82	57.77	59.35	65.85	69.73	73.14	75.75	85.85	91.87	94.43	96.85	101.74	108.20	123.38	124.97	127.21	128.42	133.42	137.12
COTE TEREN	213.72	213.79	213.57	213.76	213.93	213.71	214.01	213.59	213.55	205.11	199.67	198.32	197.21	197.61	197.45	199.26	207.36	212.95	212.88	212.97	213.32	213.49	214.02	214.49	213.59	214.13	214.43	214.44
CANTITATI SAPATURA PENTRU RAMPA ACCES PILA	Suprafete partiale sapatura (mp)		0.00	107.52	163.80		81.95	81.95	0.00																			
	Suprafete medii sapatura (mp)			53.76	145.66	132.88	81.95	40.98																				
	Volume partiale sapatura (mc)			620.93	436.98	1412.51	126.20	154.08																				
	Volume cumulate sapatura (mc)		0.00	620.93	1057.91	2470.42	2596.62	2750.70																				

VEDERE IN PLAN
scara 1:200

Sectione R1 - R1
scara 1:200

Volum sapatura pentru rampa
acces pila: V= 2750.70mc

LEGENDA

- Camin colectare scursori DN 508 x 7.1 mm - 2 buc.;
- Conducta de legatura la camin scursori din teava otel SR EN ISO 3183:2013, L 245N - Ø60.3 x 3.6mm (l= 2 x 20.00m);
- Dispozitiv de aerisire cu sita "DAVIS" - 2 buc.;
- Conducta de legatura la dispozitiv aerisire din teava otel SR EN ISO 3183:2013, L 245N - Ø60.3 x 3.6mm (l= 2 x 15.00m);

Verificator/ Expert	Nume	Semnatura	Cerinta	Referat / Expertiza Nr. / Data		
S.C. SNIF PROIECT S.A. Targoviste Numar de inmatriculare J15/925/2005				Beneficiar: CONPET S.A. PLOIESTI		Pr. nr. 349
Specificatie	Nume	Semnatura	Scara: 1:200	"Punere in siguranta traversare aeriana rau Arges, zona Ratesti, jud. Arges"		FAZA PT+CS
Sef proiect	Ing. Bobeica Ion					
Proiectat	Ing. Stefan Nicoleta		Data: 2017			
Desenat	Ing. Stan-Mirela Irina			PROFIL TRANSVERSAL P4 - P4 rau Arges, loc. Leordeni, jud. Arges		Pl. nr. 17