


Profil transversal P1 - P1, rau Arges, loc.Leordeni, jud. Arges
scara 1:200

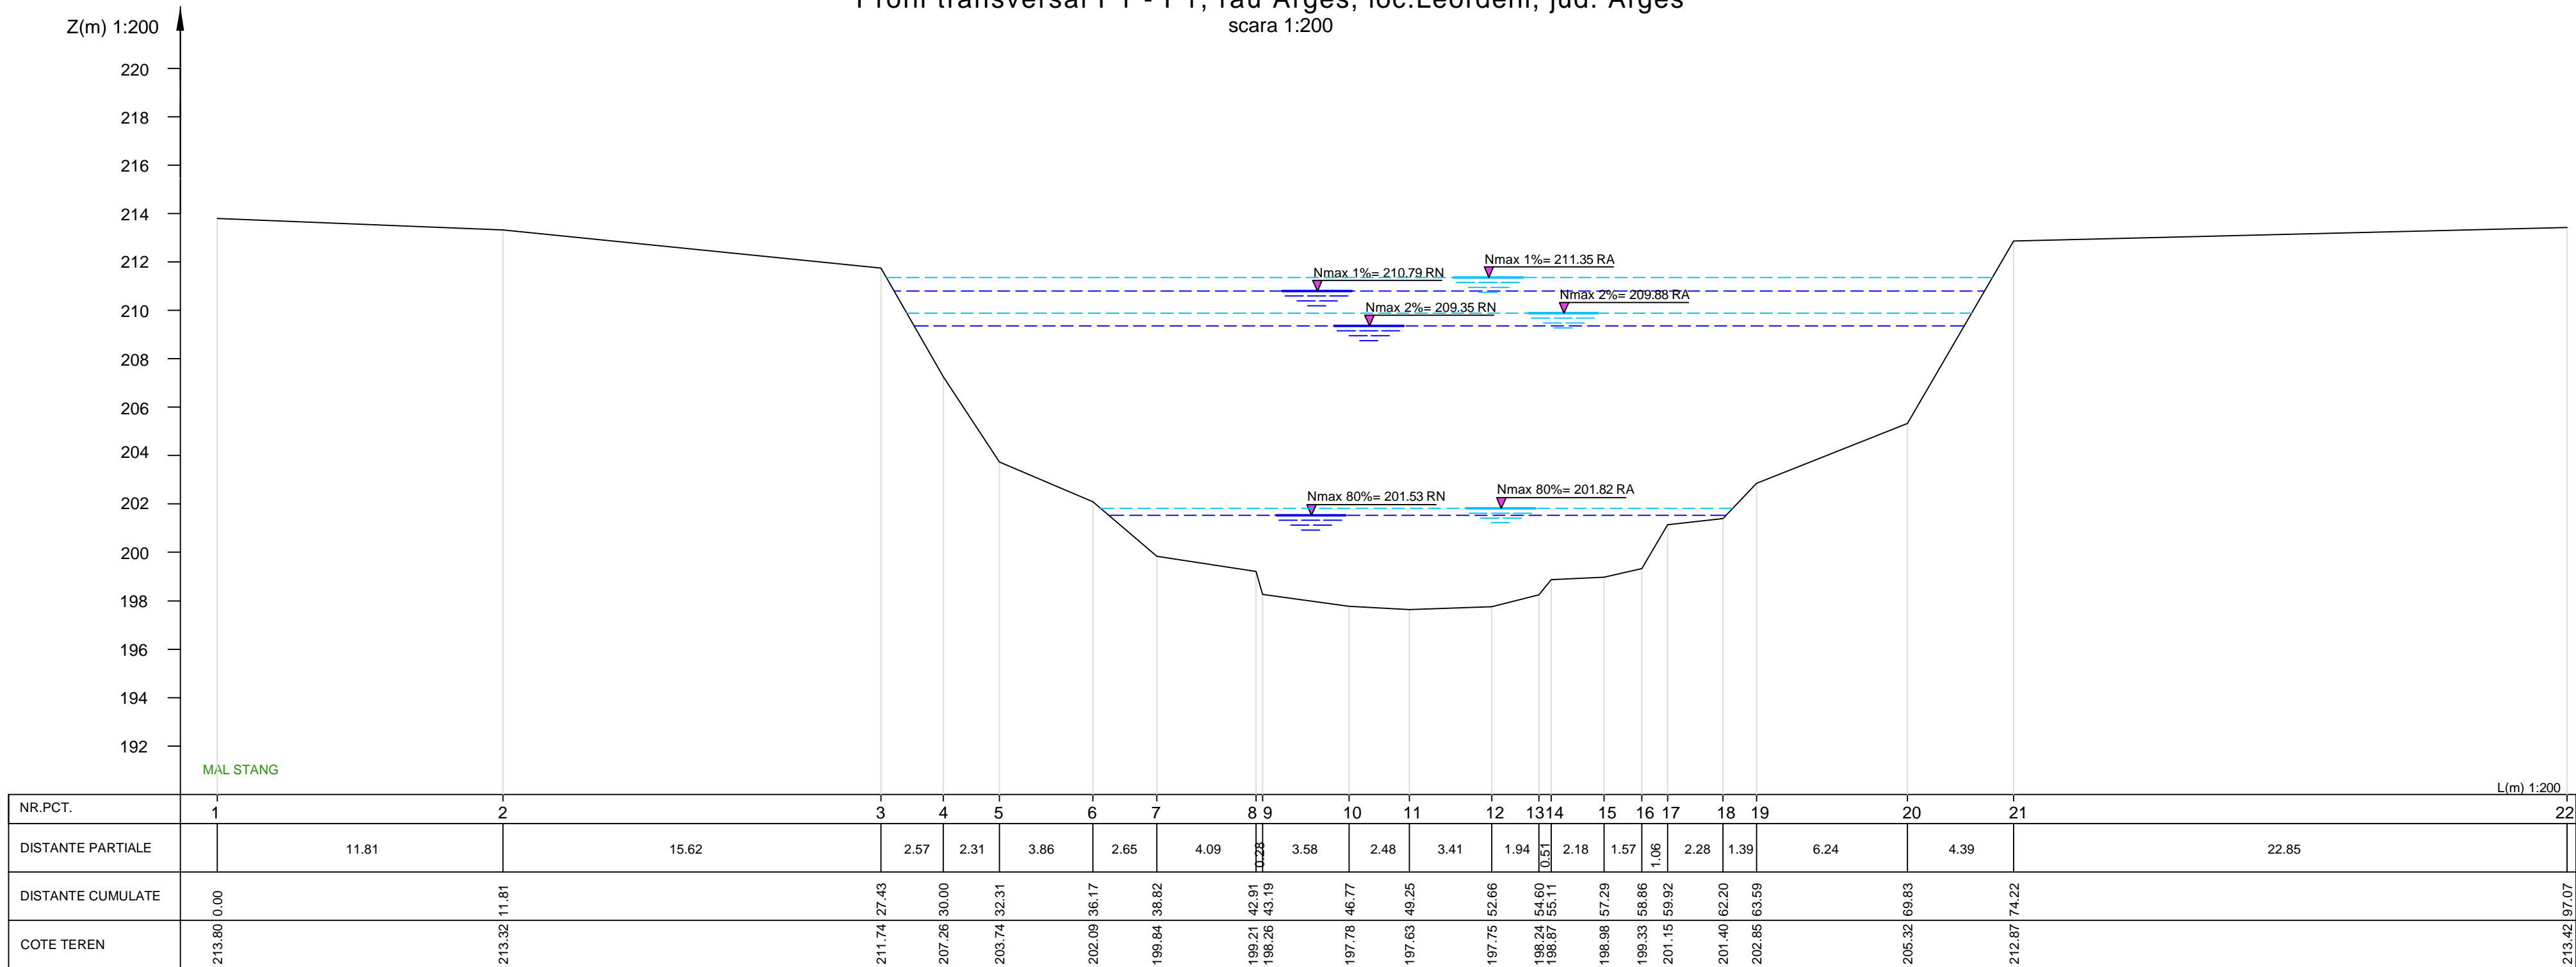

Verificator/ Expert	Nume	Semnatura	Cerinta	Referat / Expertiza Nr. / Data
S.C. SNIF PROIECT S.A. Targoviste Numar de inmatriculare J15/925/2005				Beneficiar: CONPET S.A. PLOIESTI Pr. nr. 349
Specificatie	Nume	Semnatura	Scara: 1:200	"Punere in siguranta traversare aeriana rau Arges, zona Ratesti, jud. Arges"
Sef proiect	Ing. Bobeica Ion			FAZA PT+CS
Proiectat	Ing. Stefan Nicoleta		Data: 2017	PROFIL TRANSVERSAL P1 - P1 rau Arges, loc. Leordeni, jud. Arges
Desenat	Ing. Stan-Mirea Irina			Pl. nr. 7