


Profil transversal P2 - P2, rau Arges, loc.Leordeni, jud. Arges
scara 1:200

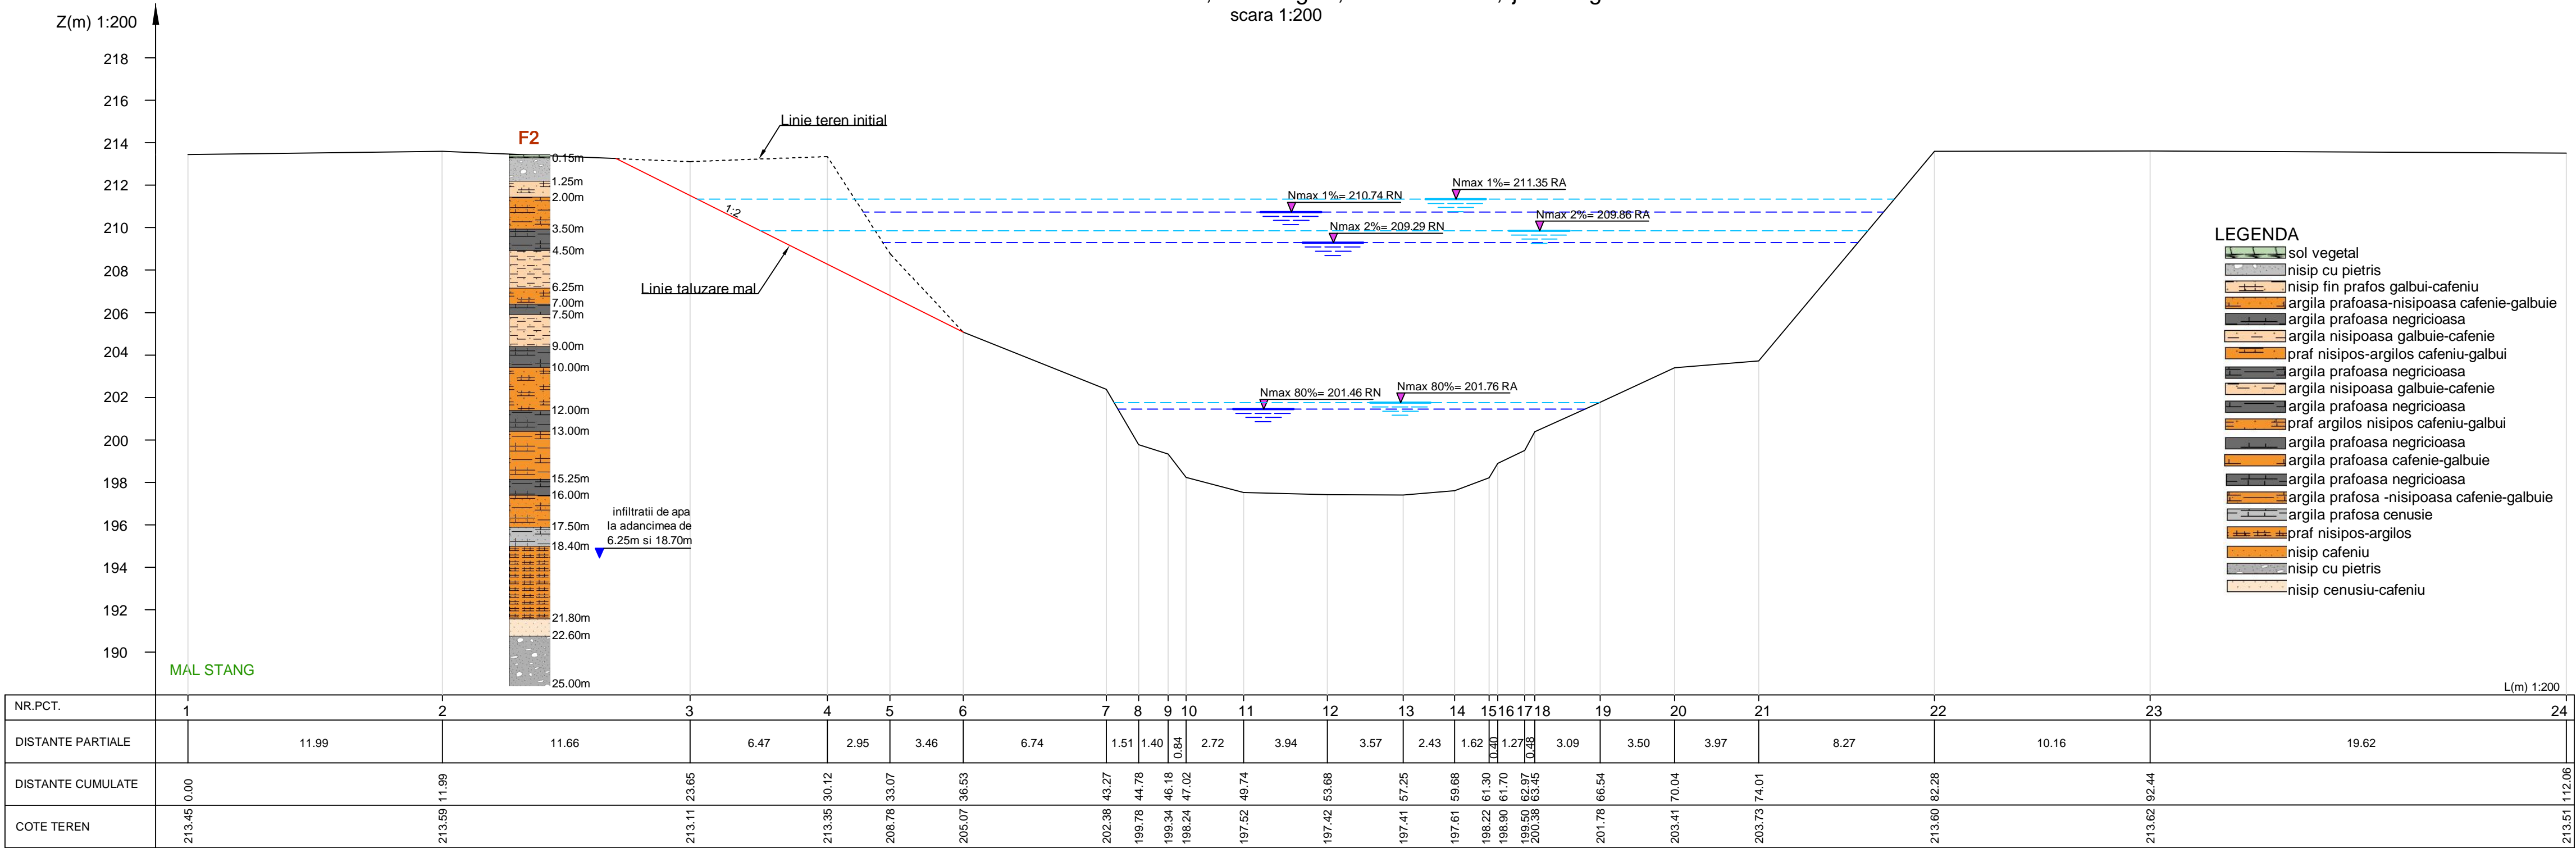

| | | | | |
|--|-----------------------|-----------|-----------------|---|
| | | | | |
| | | | | |
| | | | | |
| Verificator/ Expert | Nume | Semnatura | Cerinta | Referat / Expertiza Nr. / Data |
| S.C. SNIF PROIECT S.A. Targoviste Numar de inmatriculare J15/925/2005 | | | | Beneficiar: CONPET S.A. PLOIESTI |
| | | | | Pr. nr. 349 |
| Specificatie | Nume | Semnatura | Scara: 1:200 | "Punere in siguranta traversare aeriana rau Arges, zona Ratesti, jud. Arges" |
| Sef proiect | Ing. Bobeica Ion | | | |
| Proiectat | Ing. Stefan Nicoleta | | | |
| Desenat | Ing. Stan-Mirea Irina | | Data: 2017 | PROFIL TRANSVERSAL P2 - P2 rau Arges, loc. Leordeni, jud. Arges |
| | | | | Pl. nr. 8 |