


Profil longitudinal prin talveg, rau Prahova, loc. Stejaru, jud. Prahova
scara 1:200

SECTIUNE LONGITUDINALA A-A PRIN PRAG

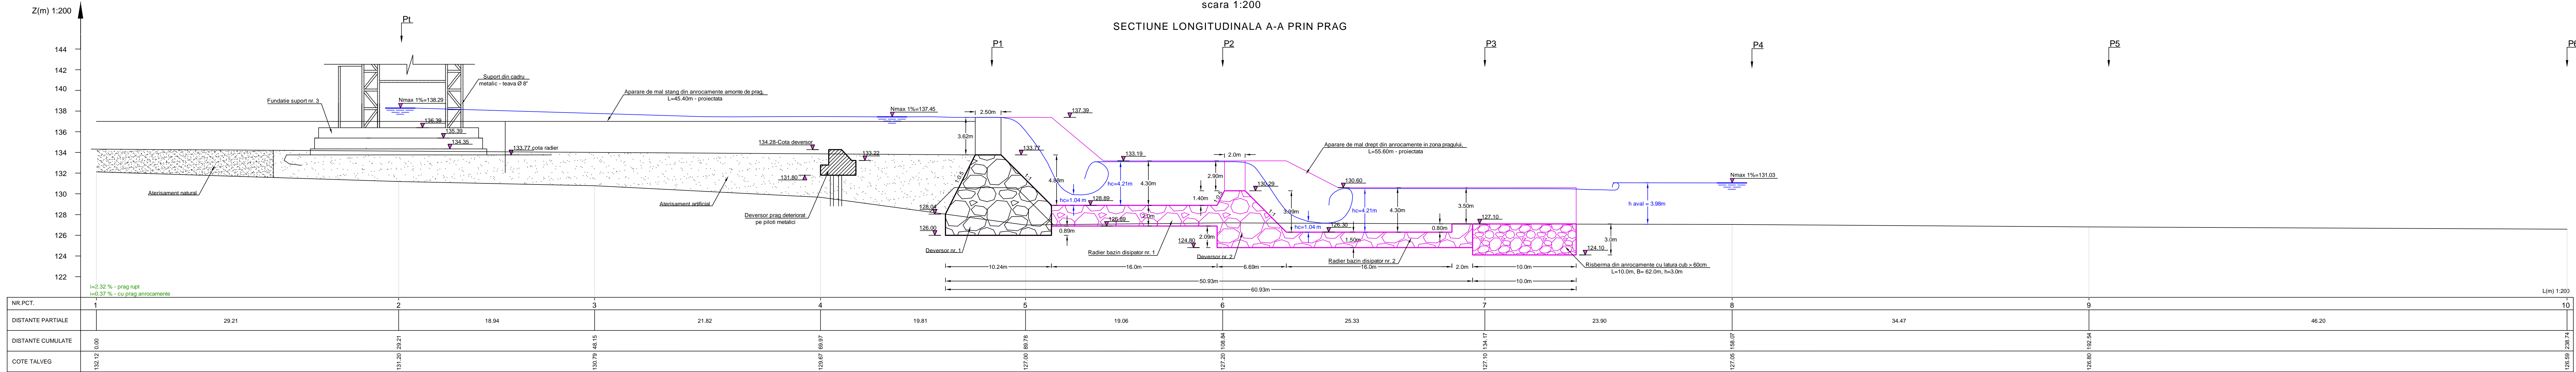

Verificator/ Expert	Nume	Semnatura	Cerinta	Referat / Expertiza Nr. / Data
S.C. SNIF PROIECT S.A. Targoviste Numar de inmatriculare J15/925/2005			Beneficiar: CONPET S.A. PLOIESTI	
Specificatie	Nume	Semnatura	Scara: 1:200	Pr. nr. 3131/2017
Sef proiect	Ing. Costea Paul			Faza PT+CS
Proiectat	Ing. Bobeica Ion		Data: 2018	Pl. nr. 4
Desenat	Ing. Stefan Nicoleta			
			"Lucrari hidrotehnice de punere in siguranta a traversarii aeriene a raului Prahova cu conductele de transport titei apartinand S.C. CONPET S.A." Obiect: - ETAPA 3 PARTE A PROIECTULUI COMPLEX RECOMANDAT DE EXPERT PROFIL LONGITUDINAL PRIN TALVEG rau Prahova, loc. Stejaru, com. Brazi, jud. Prahova SECTIUNE LONGITUDINALA A-A PRIN PRAG	