


PROFIL LONGITUDINAL - traseu conducta F1 Ø10 3/4" Ticleni - Ploiesti proiectata , com. Orlesti, sat Scaiosi, jud. Valcea
scara 1:500

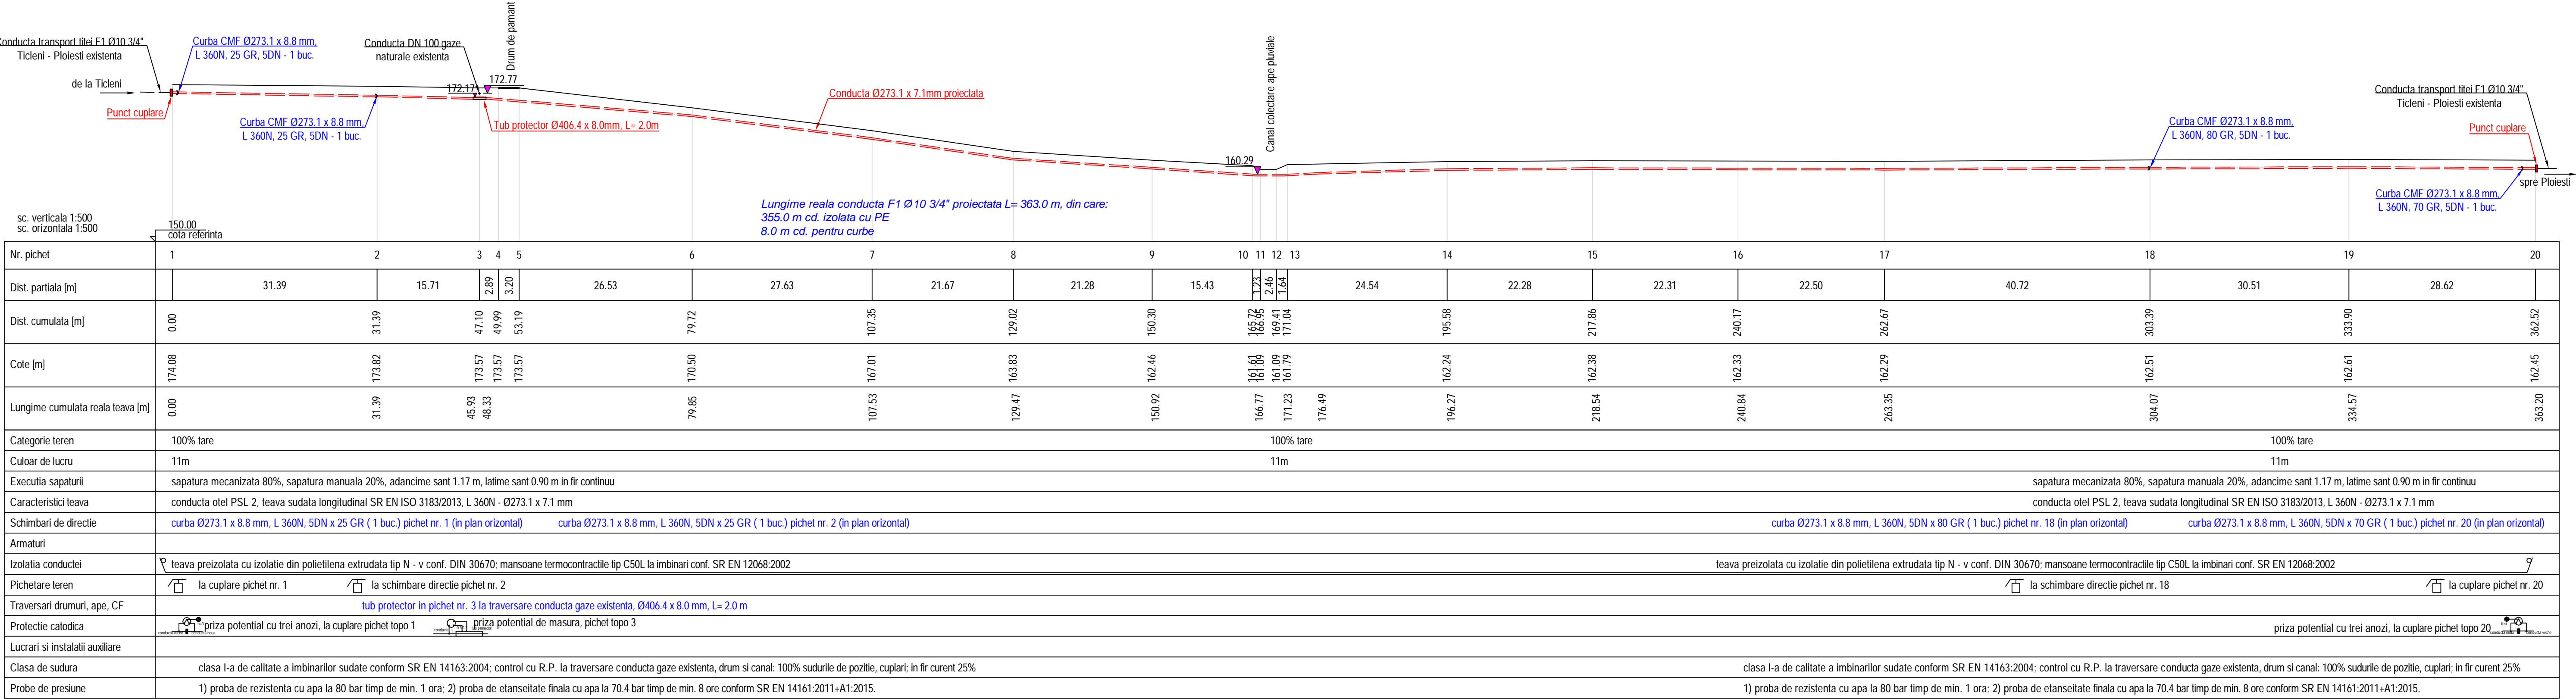

Verificator/ Expert	Nume	Semnatura	Cerinta	Referat / Expertiza Nr. / Data
S.C. SNIF PROIECT S.A. Targoviste Numar de inmatriculare J15/925/2005				Beneficiar: CONPET S.A. PLOIESTI
Specificatie	Nume	Semnatura	Scara: 1:500	*A: Intocuire tronsoane de conducta de fier Ø10 3/4" F1 Ticleni-Ploiesti, in zona localitatii Scaiosi, in teritoriul administrativ al comunei Orlesti, judetul Valcea - 300m, de la S.P.C. Scaiosi in continuare, pana la limita de Est a fermei zootehnice; si B: Intocuire tronsoane de conducta de fier Ø10 3/4" F2 Orlesti-Ploiesti (Rafnita Braş), in zona localitatii Scaiosi, in teritoriul administrativ al comunei Orlesti, judetul Valcea - 300m, de la ventili de sectionare situate in dreptul S.P.C. Scaiosi in continuare, pana la limita de Est a fermei zootehnice?
Sef proiect	Ing. Costea Paul			
Desenat	Ing. Radu Florin		Data: REV. 1 2018	
Proiectat	Ing. Costea Paul			PROFIL LONGITUDINAL - traseu conducta F1 Ø10 3/4" Ticleni - Ploiesti proiectata, com. Orlesti, sat Scaiosi, jud. Valcea
				Pr. nr. 354/2018
				Faza PT+CS+DI
				Pl. nr. 4