



LEGENDA

— Conducta de abur
- - - Conducta de condens


Reprezentare schematica circuite

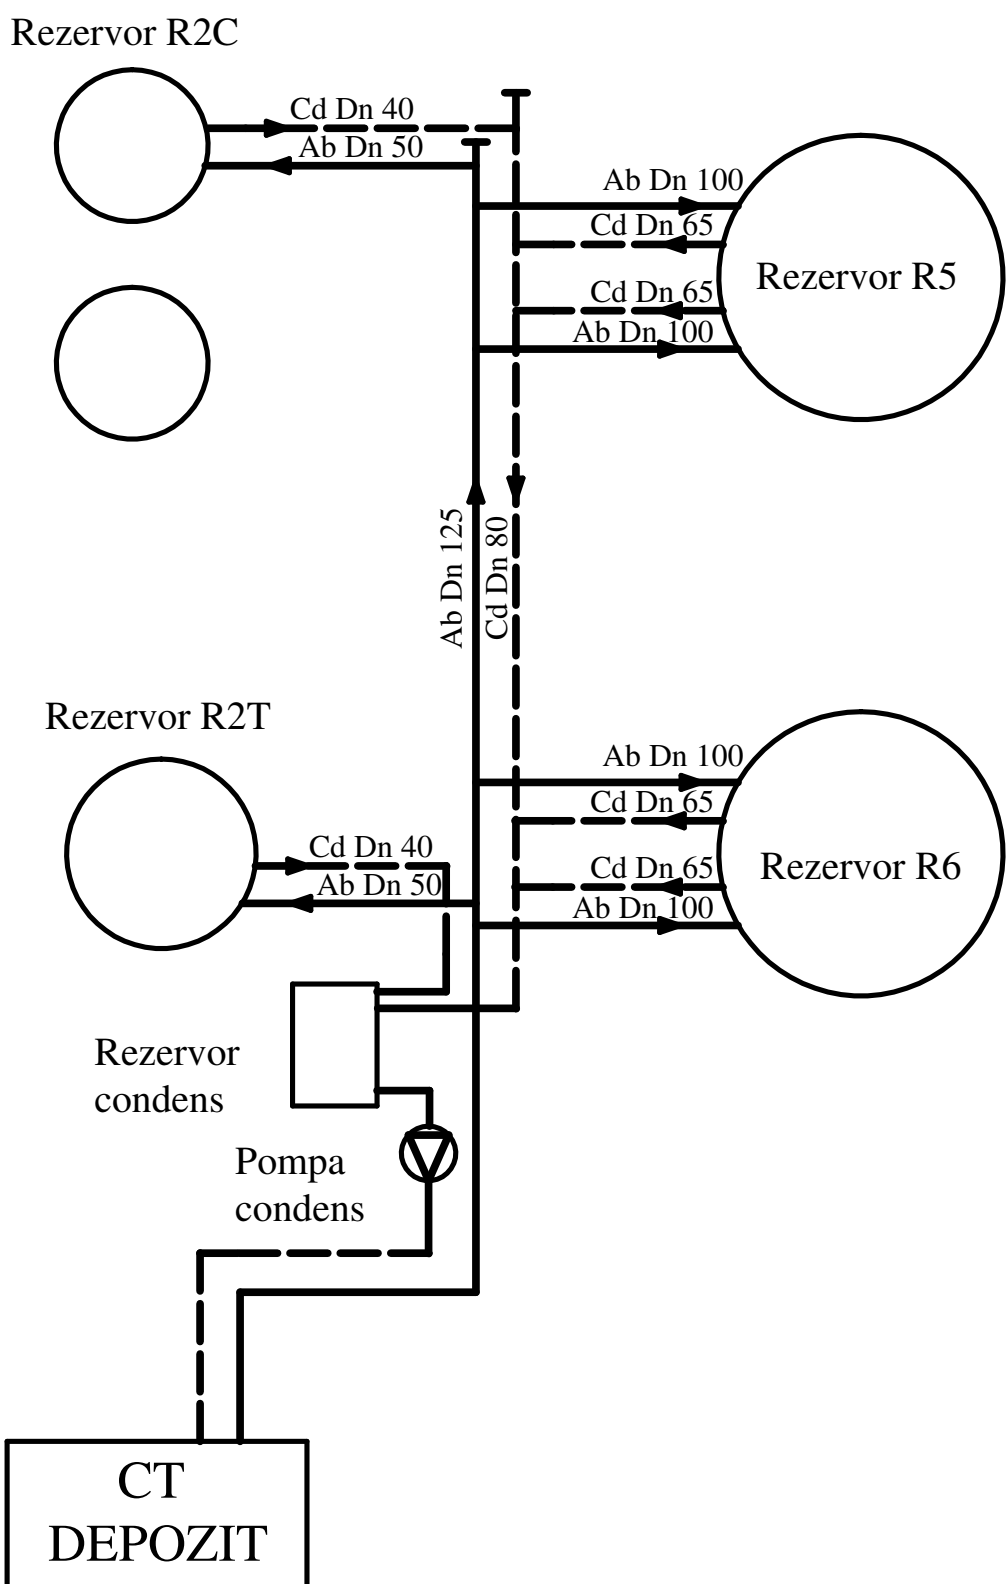

Detaliu montaj armatura
evacuare condens, golire - G1

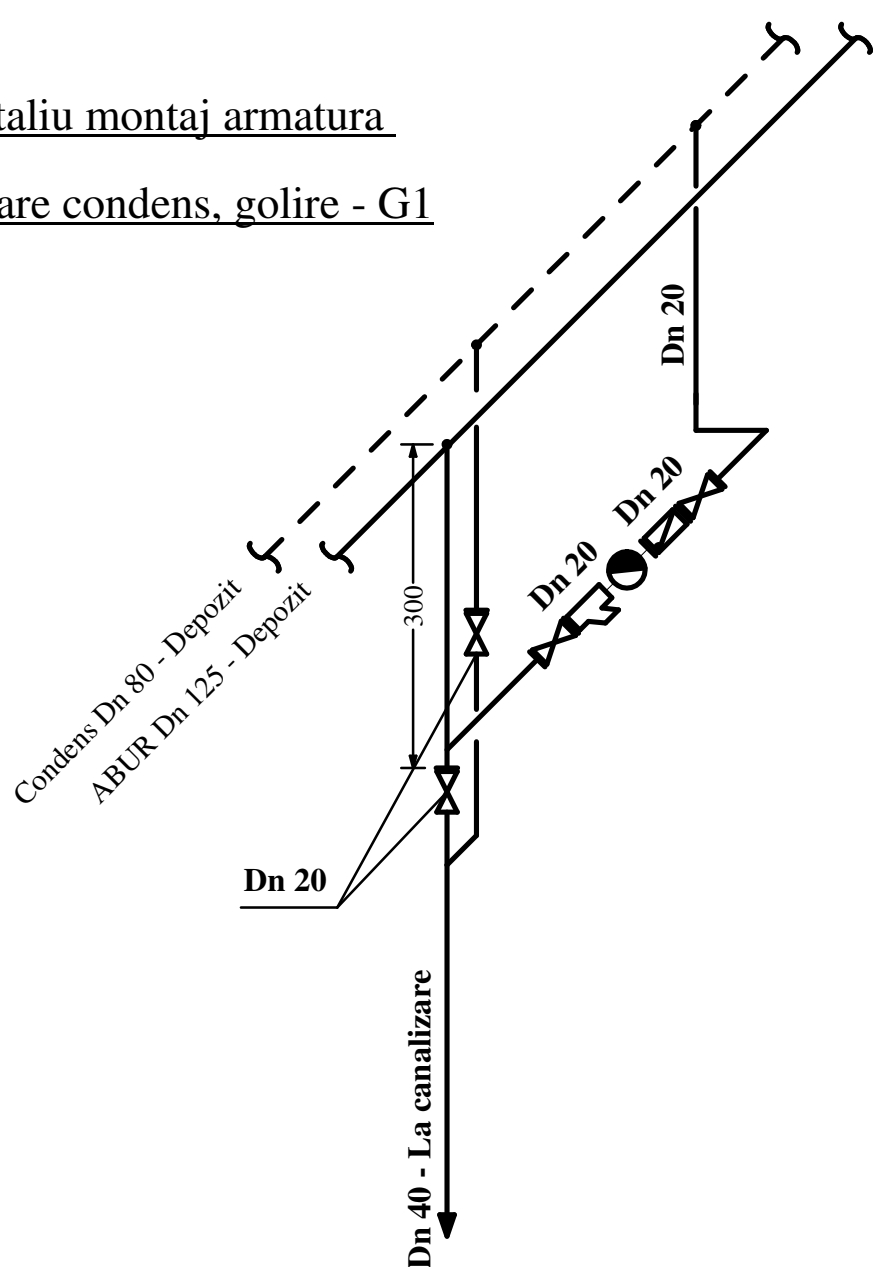

NOTA:
- Pentru "Plan detaliu lire" se consulta EN 09;
- Pentru centralizator suporti si sectiuni locale traseu se consulta plan En 11;

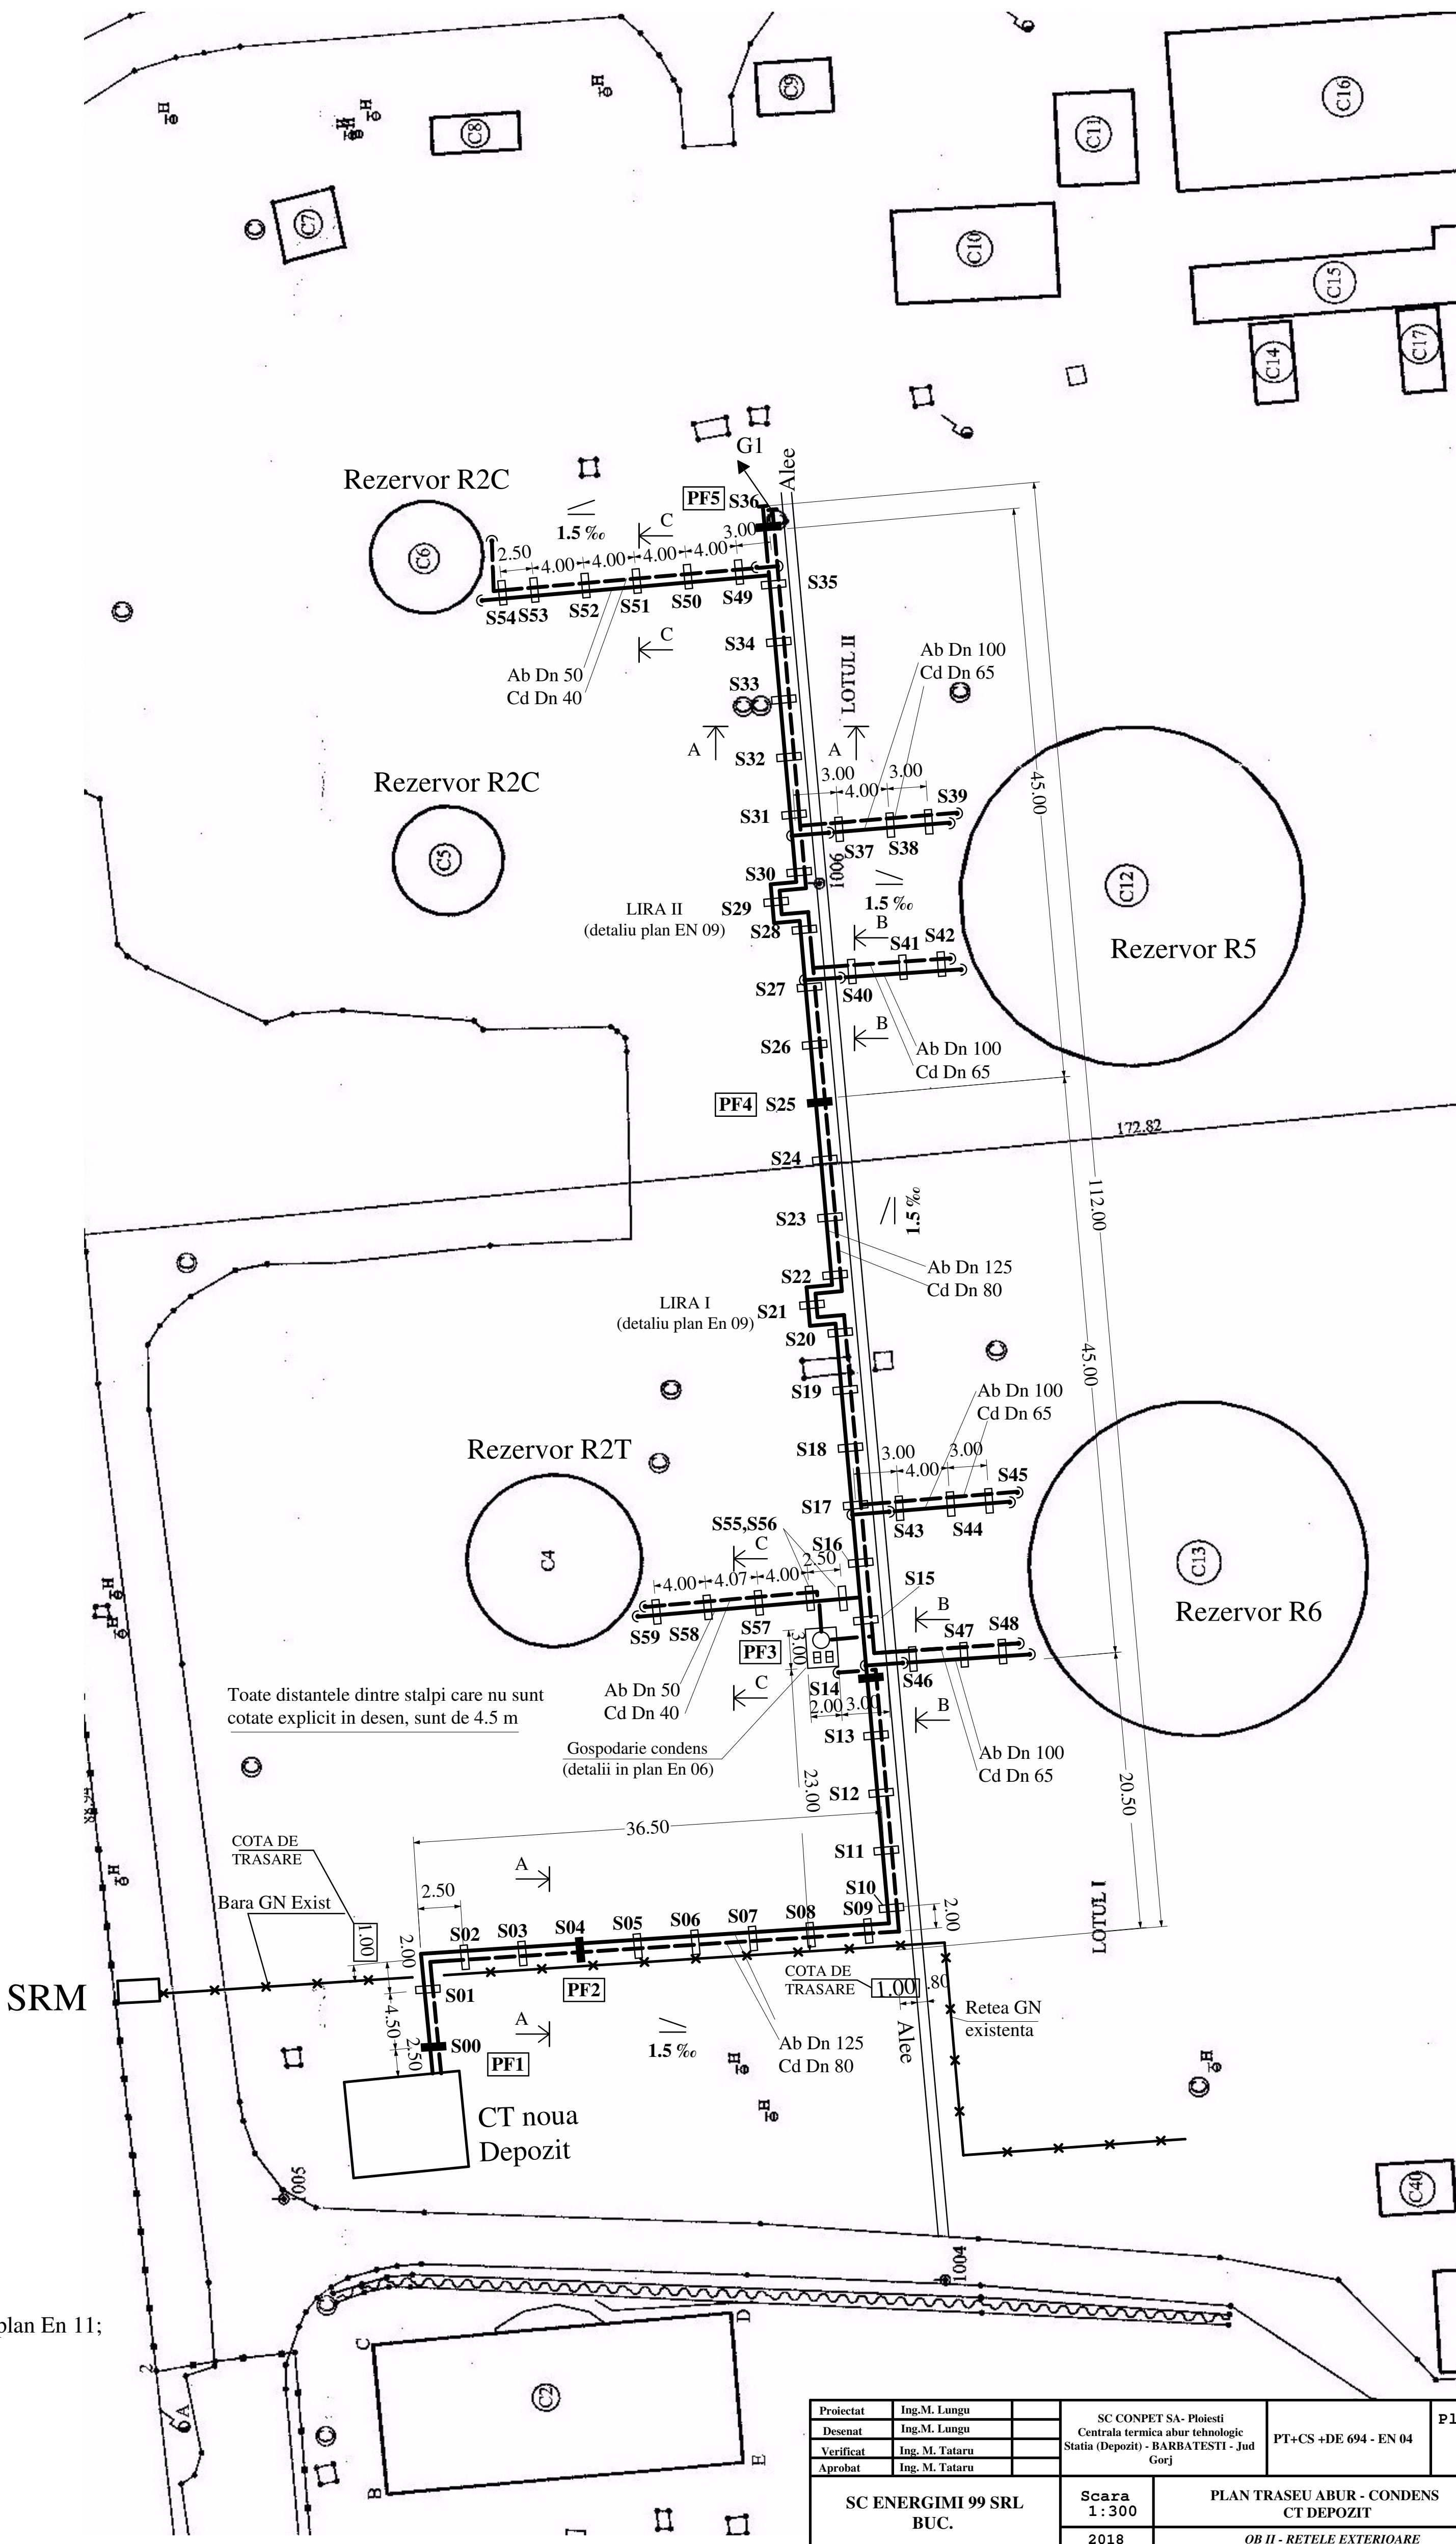

Proiectat	Ing. M. Lungu		SC CONPET SA - Ploiesti	Plan
Desenat	Ing. M. Lungu		Centrala termica abur tehnologic	
Verificat	Ing. M. Tataru		Statia (Depozit) - BARBATESTI - Jud Gorj	PT+CS +DE 694 - EN 04
Aprobat	Ing. M. Tataru			
SC ENERGIMI 99 SRL BUC.		Scara 1 : 300	PLAN TRASEU ABUR - CONDENS CT DEPOZIT	
		2018	OB II - RETELE EXTERIOARE	