






# TABLOU ELECTRIC TE-CF


## SCHEMA ELECTRICA DETALIATA (TRIFILARA)

00	Emis pentru aprobare	06.2018	Ing. C. Neagu	Ing. M. Dodon					
Rev.	Descriere modificare	Data	Intocmit	Verificat	Rev.	Descriere modificare	Data	Intocmit	Verificat
Beneficiar: CONPET S.A. ROMÂNIA					REABILITARE RAMPA MERGHITA				
 S.C. DAMPROIECT S.R.L. Str. Maramures Nr.12, Etaj 4, Cam.4-119 100012, Ploiesti-Romania Tel/Fax: +40 344 144 150 Mob. +40 723 503 216 E-mail: office@damproject.ro			 Revizia nr.: 0 Contract: Comanda: _____		INSTALATII ELECTRICE				
Intocmit ing. C. Neagu			Scara: 1/—		Tablou electric TE-CF_Schema electrica detaliata (trifilara)				
Verificat ing. M. Dodon			Masa: kg		2017-301-EL-204, pag. 1/8				
Aprobat ing. M. Dodon			Data: 25.06.2018						

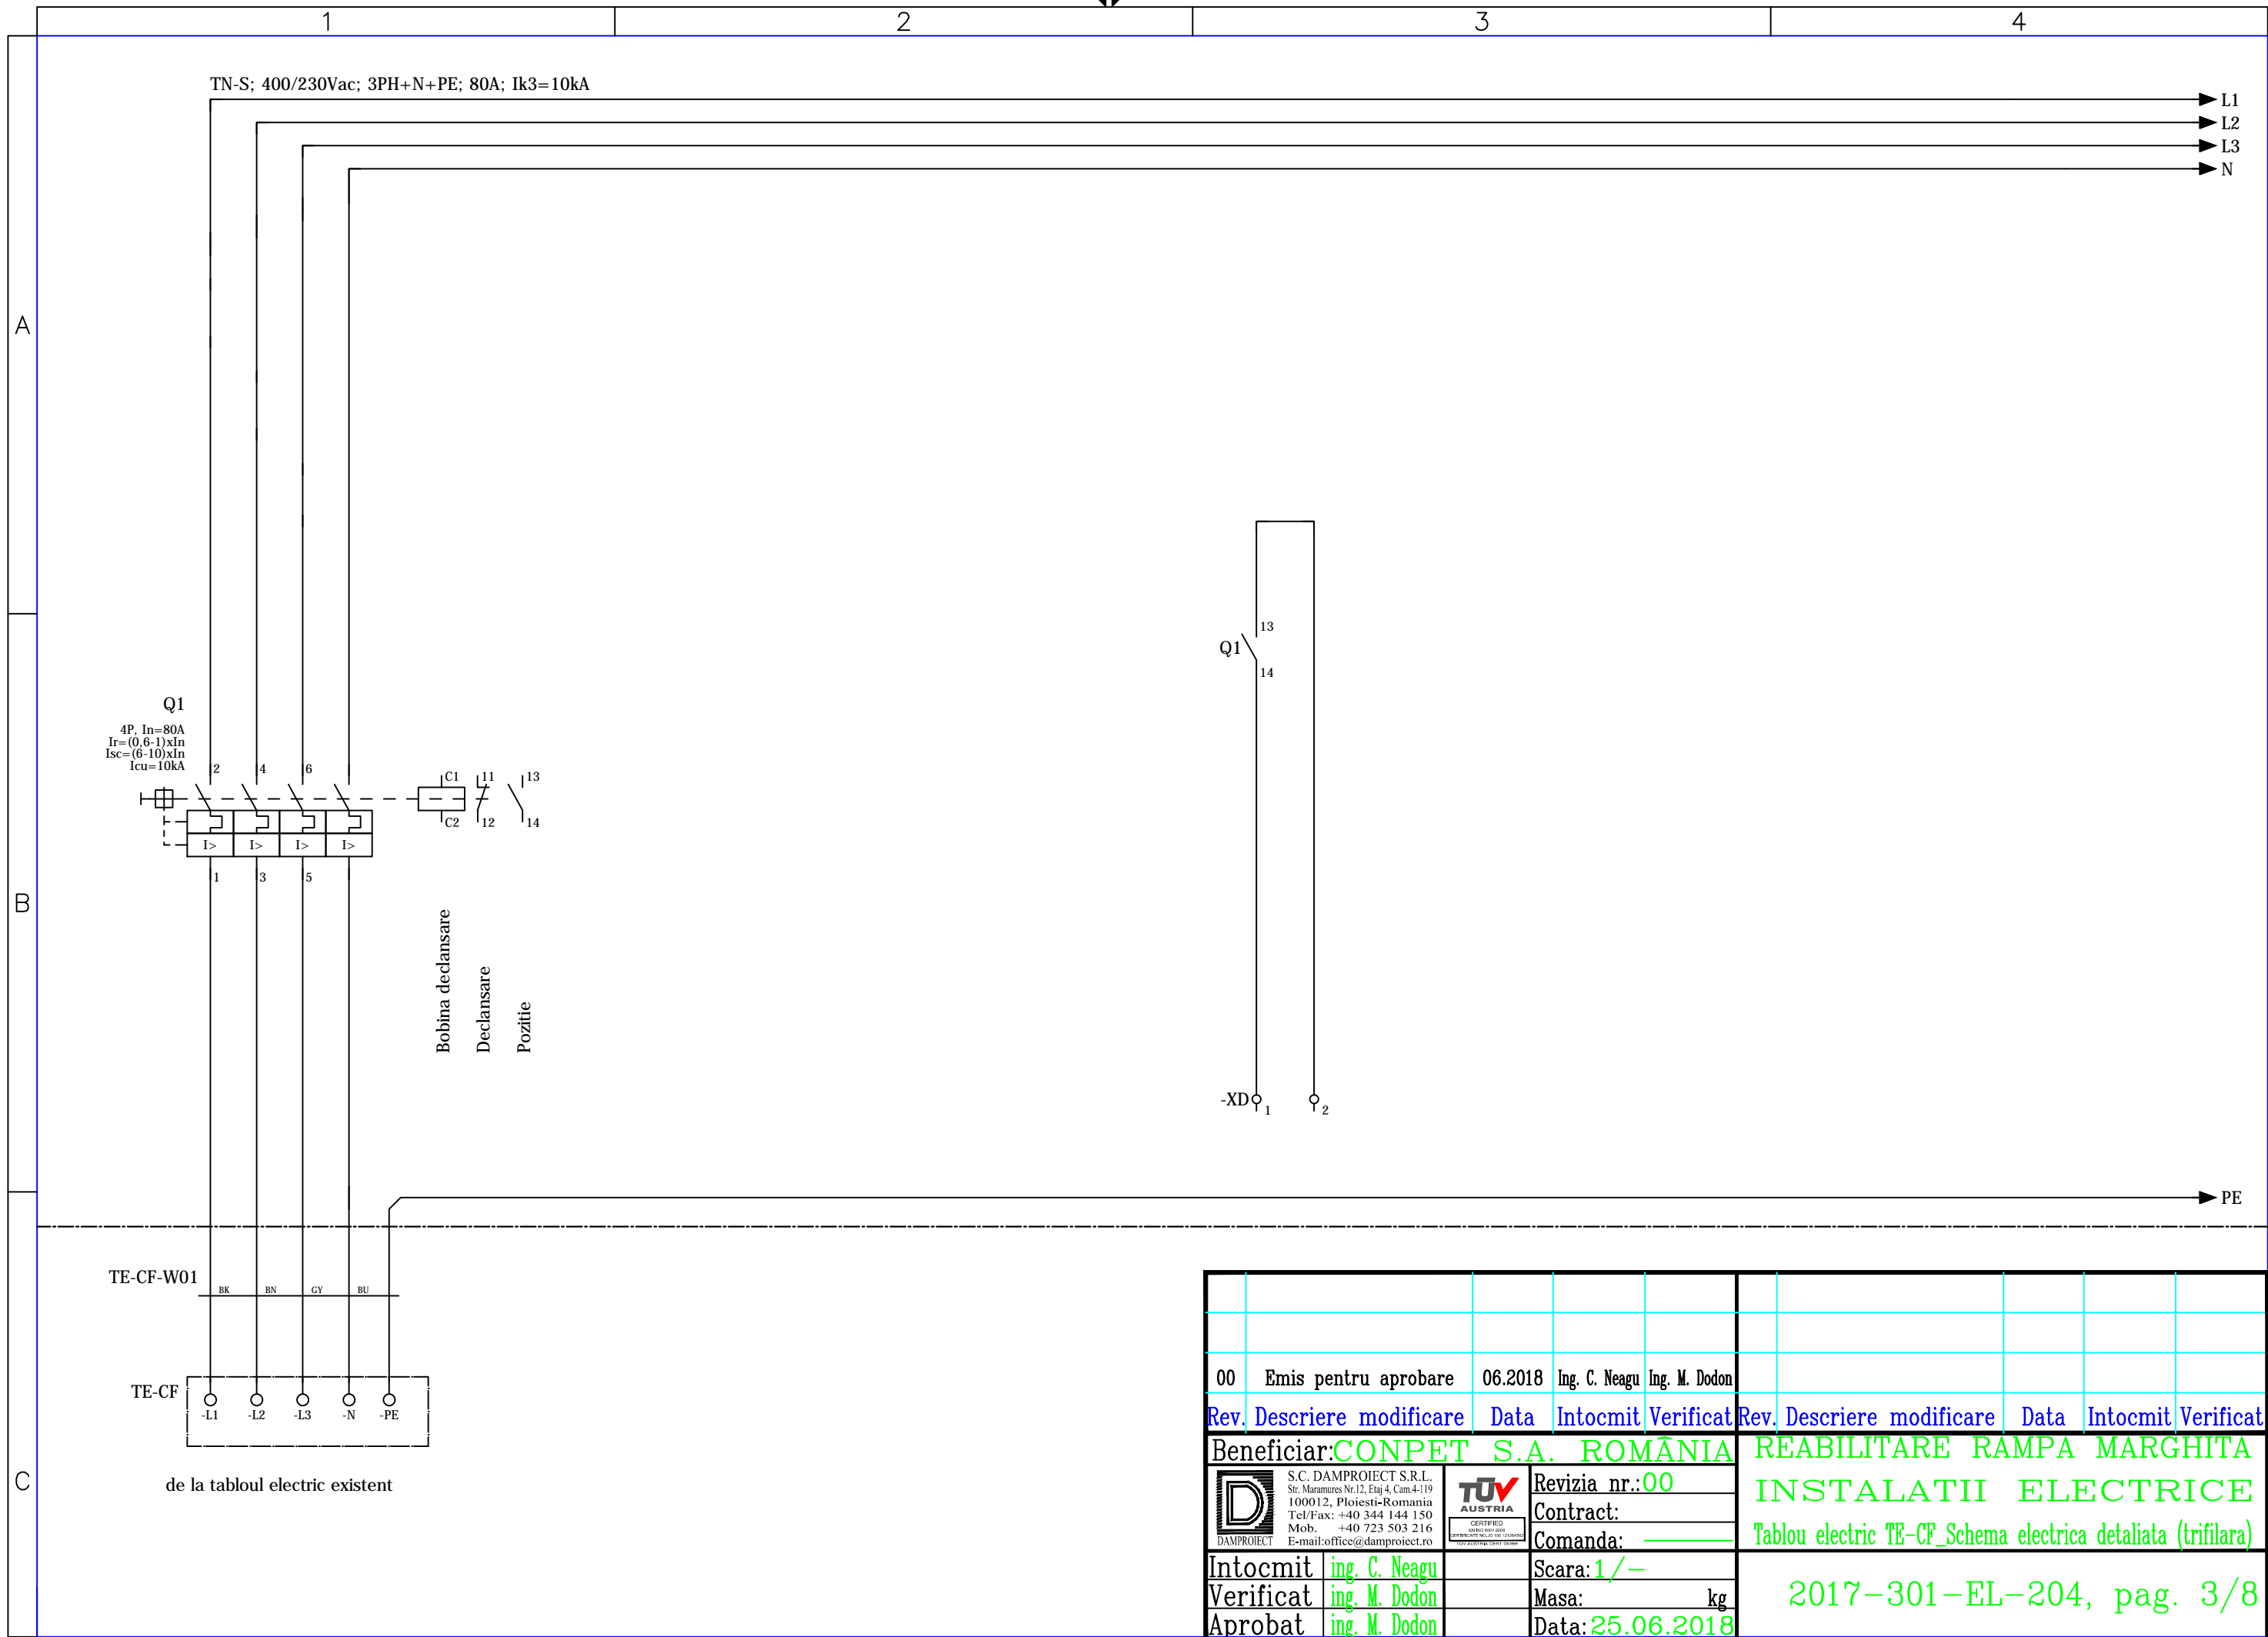	1	2	3	4
A	<div>Conditii ambiante</div> <div><div>Grad de protectie</div><div><div><input type="checkbox"/> IP 20</div><div><input type="checkbox"/> IP 31</div><div><input checked="" type="checkbox"/> min. IP 54</div></div></div> <div><div>Temperatura ambianta min.</div><div><div><input type="checkbox"/> +5grd.C</div><div><input checked="" type="checkbox"/> -29.2</div><div>grd.C</div></div></div> <div><div>Temperatura ambianta max.</div><div><div><input type="checkbox"/> +40grd.C</div><div><input checked="" type="checkbox"/> +40</div><div>grd.C</div></div></div> <div><div>Umiditate relativa a aerului</div><div><div><input type="checkbox"/> 50% la +40grd.C</div><div><input checked="" type="checkbox"/> 100</div><div>%</div></div></div>			




00	Emis pentru aprobare	06.2018	Ing. C. Neagu	Ing. M. Dodon					
Rev.	Descriere modificare	Data	Intocmit	Verificat	Rev.	Descriere modificare	Data	Intocmit	Verificat
Beneficiar: CONPET S.A. ROMÂNIA					REABILITARE RAMPA MARGHITA				
 S.C. DAMPROIECT S.R.L. Str. Maramures Nr.12, Etaj 4, Cam.4-119 100012, Ploiesti-Romania Tel/Fax: +40 344 144 150 Mob. +40 723 503 216 E-mail: office@damproject.ro					INSTALATII ELECTRICE				
 Revizia nr.: 00					Tablou electric TE-CF_Schema electrica detaliata (trifilara)				
Intocmit ing. C. Neagu					Contract:				
Verificat ing. M. Dodon					Comanda: _____				
Aprobat ing. M. Dodon					Scara: 1/-				
					Masa: _____ kg				
					Data: 25.06.2018				

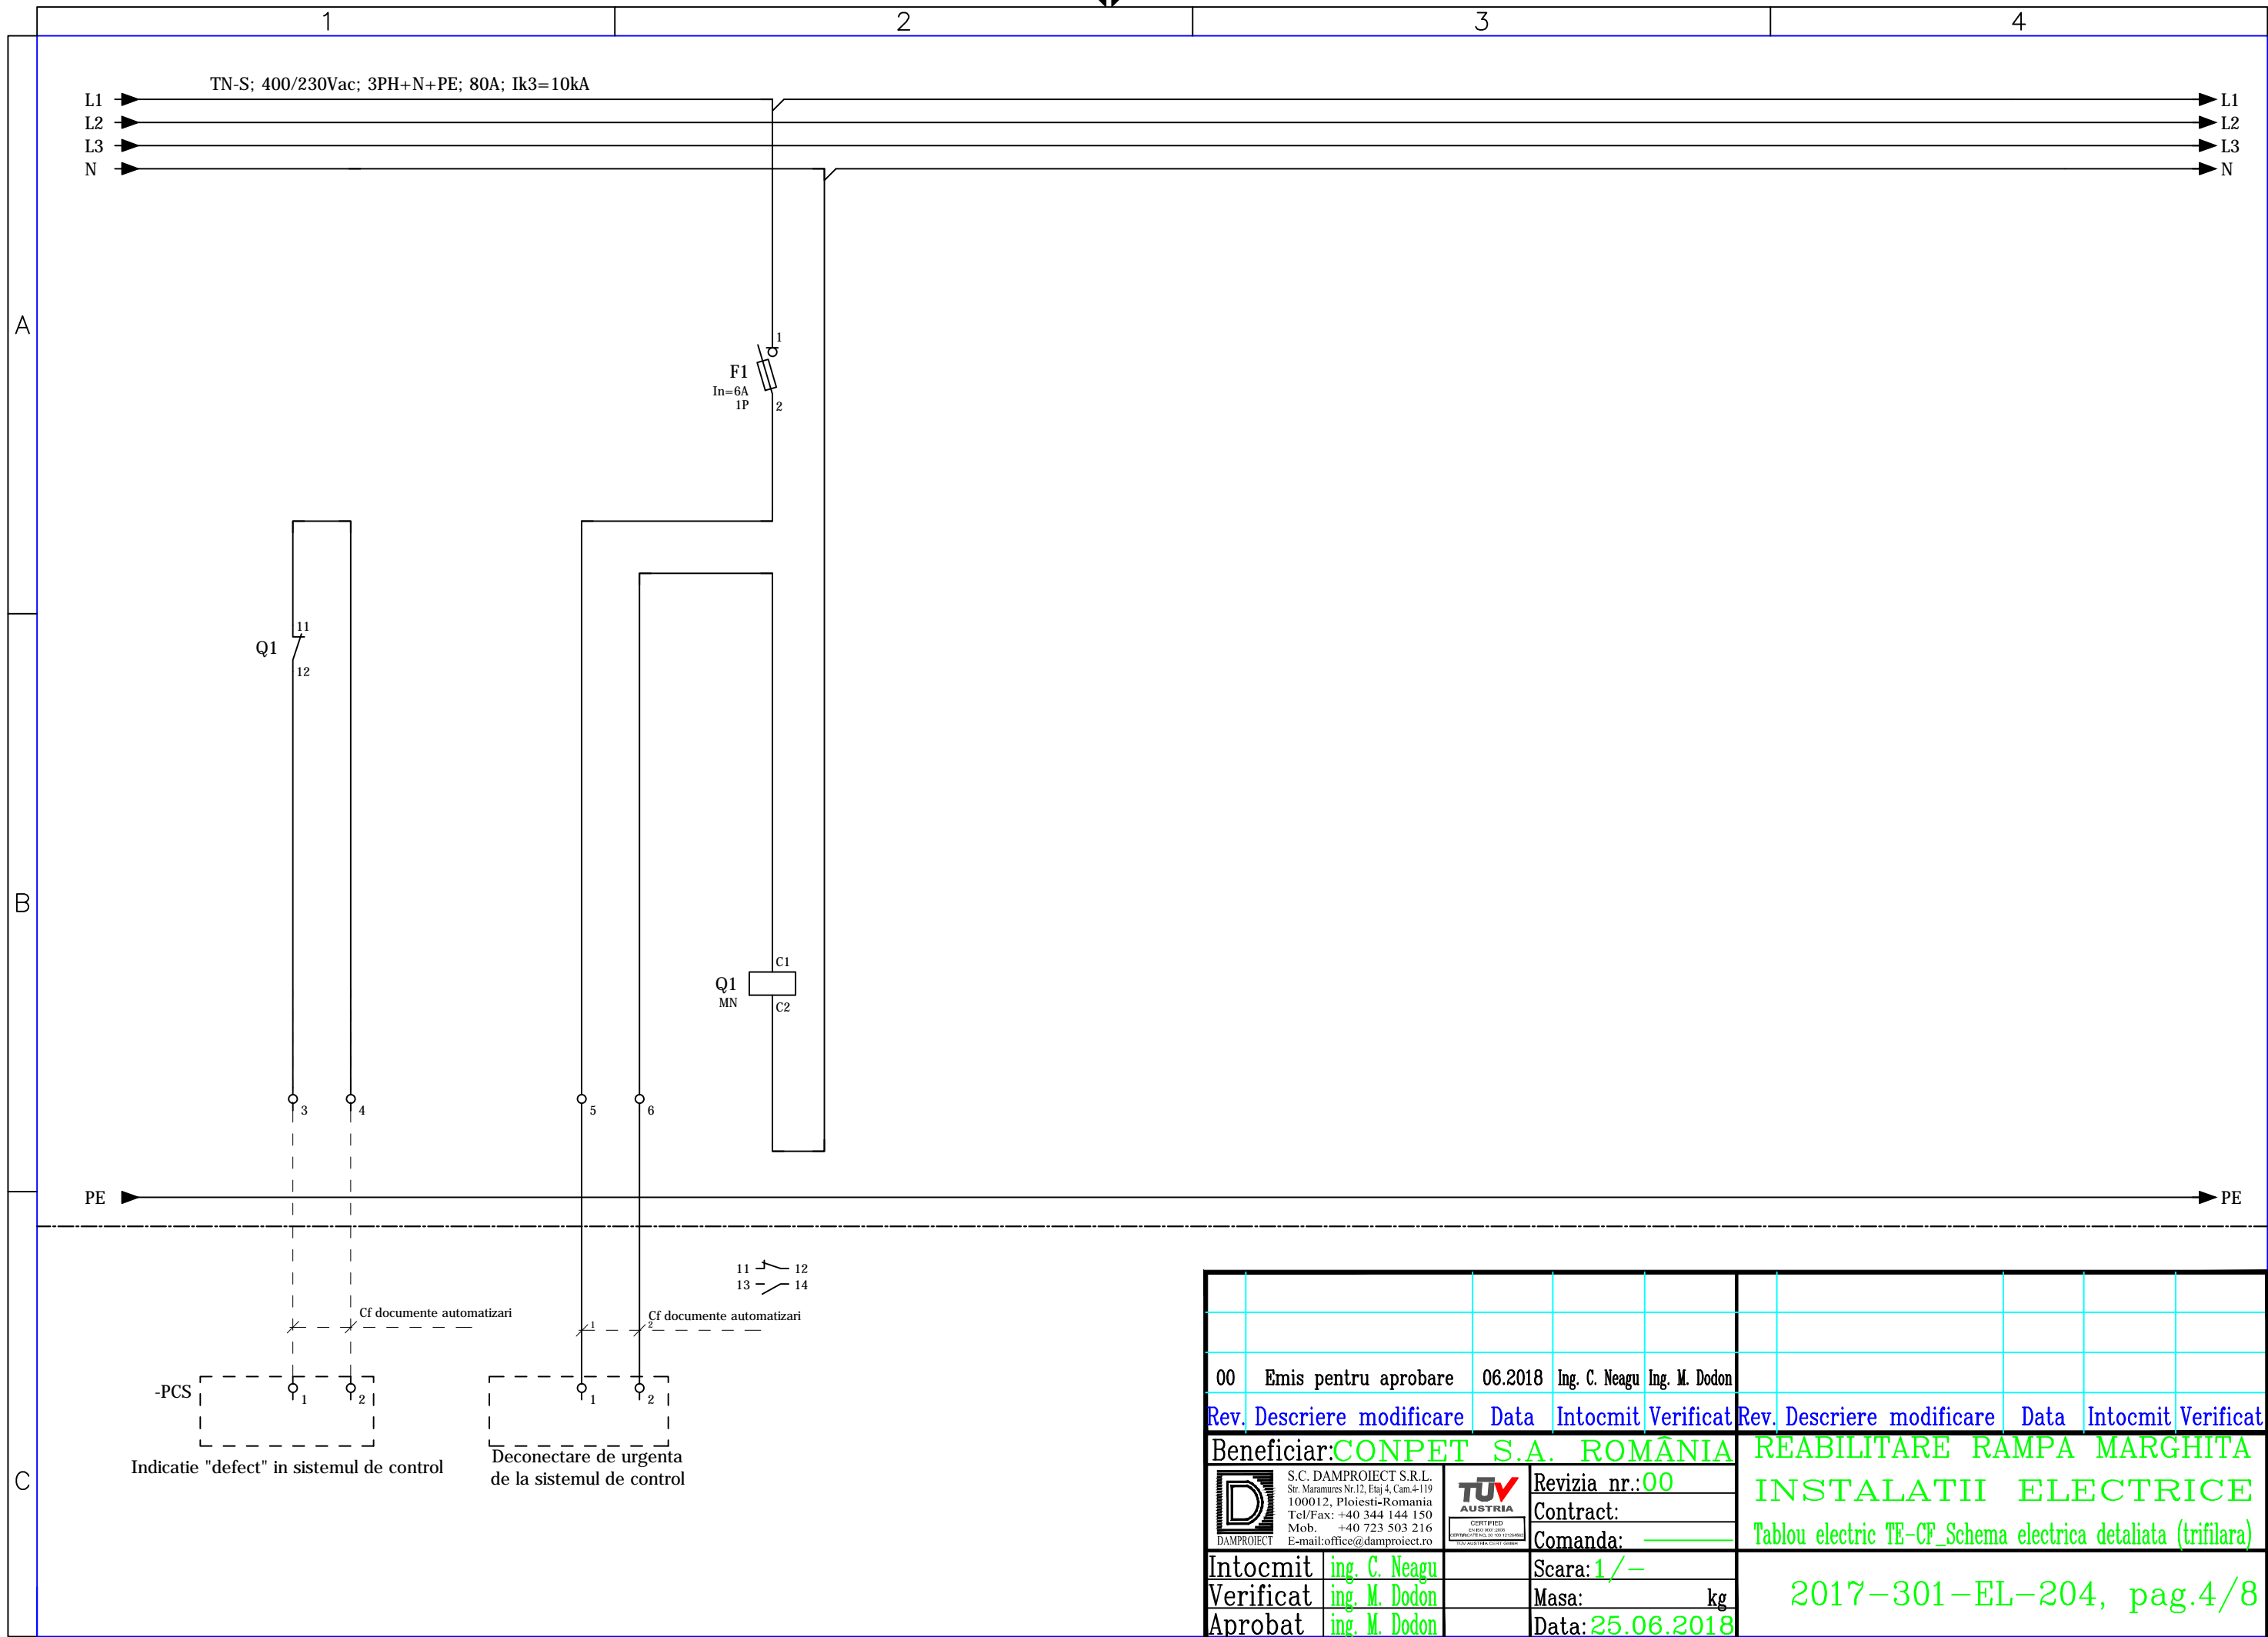






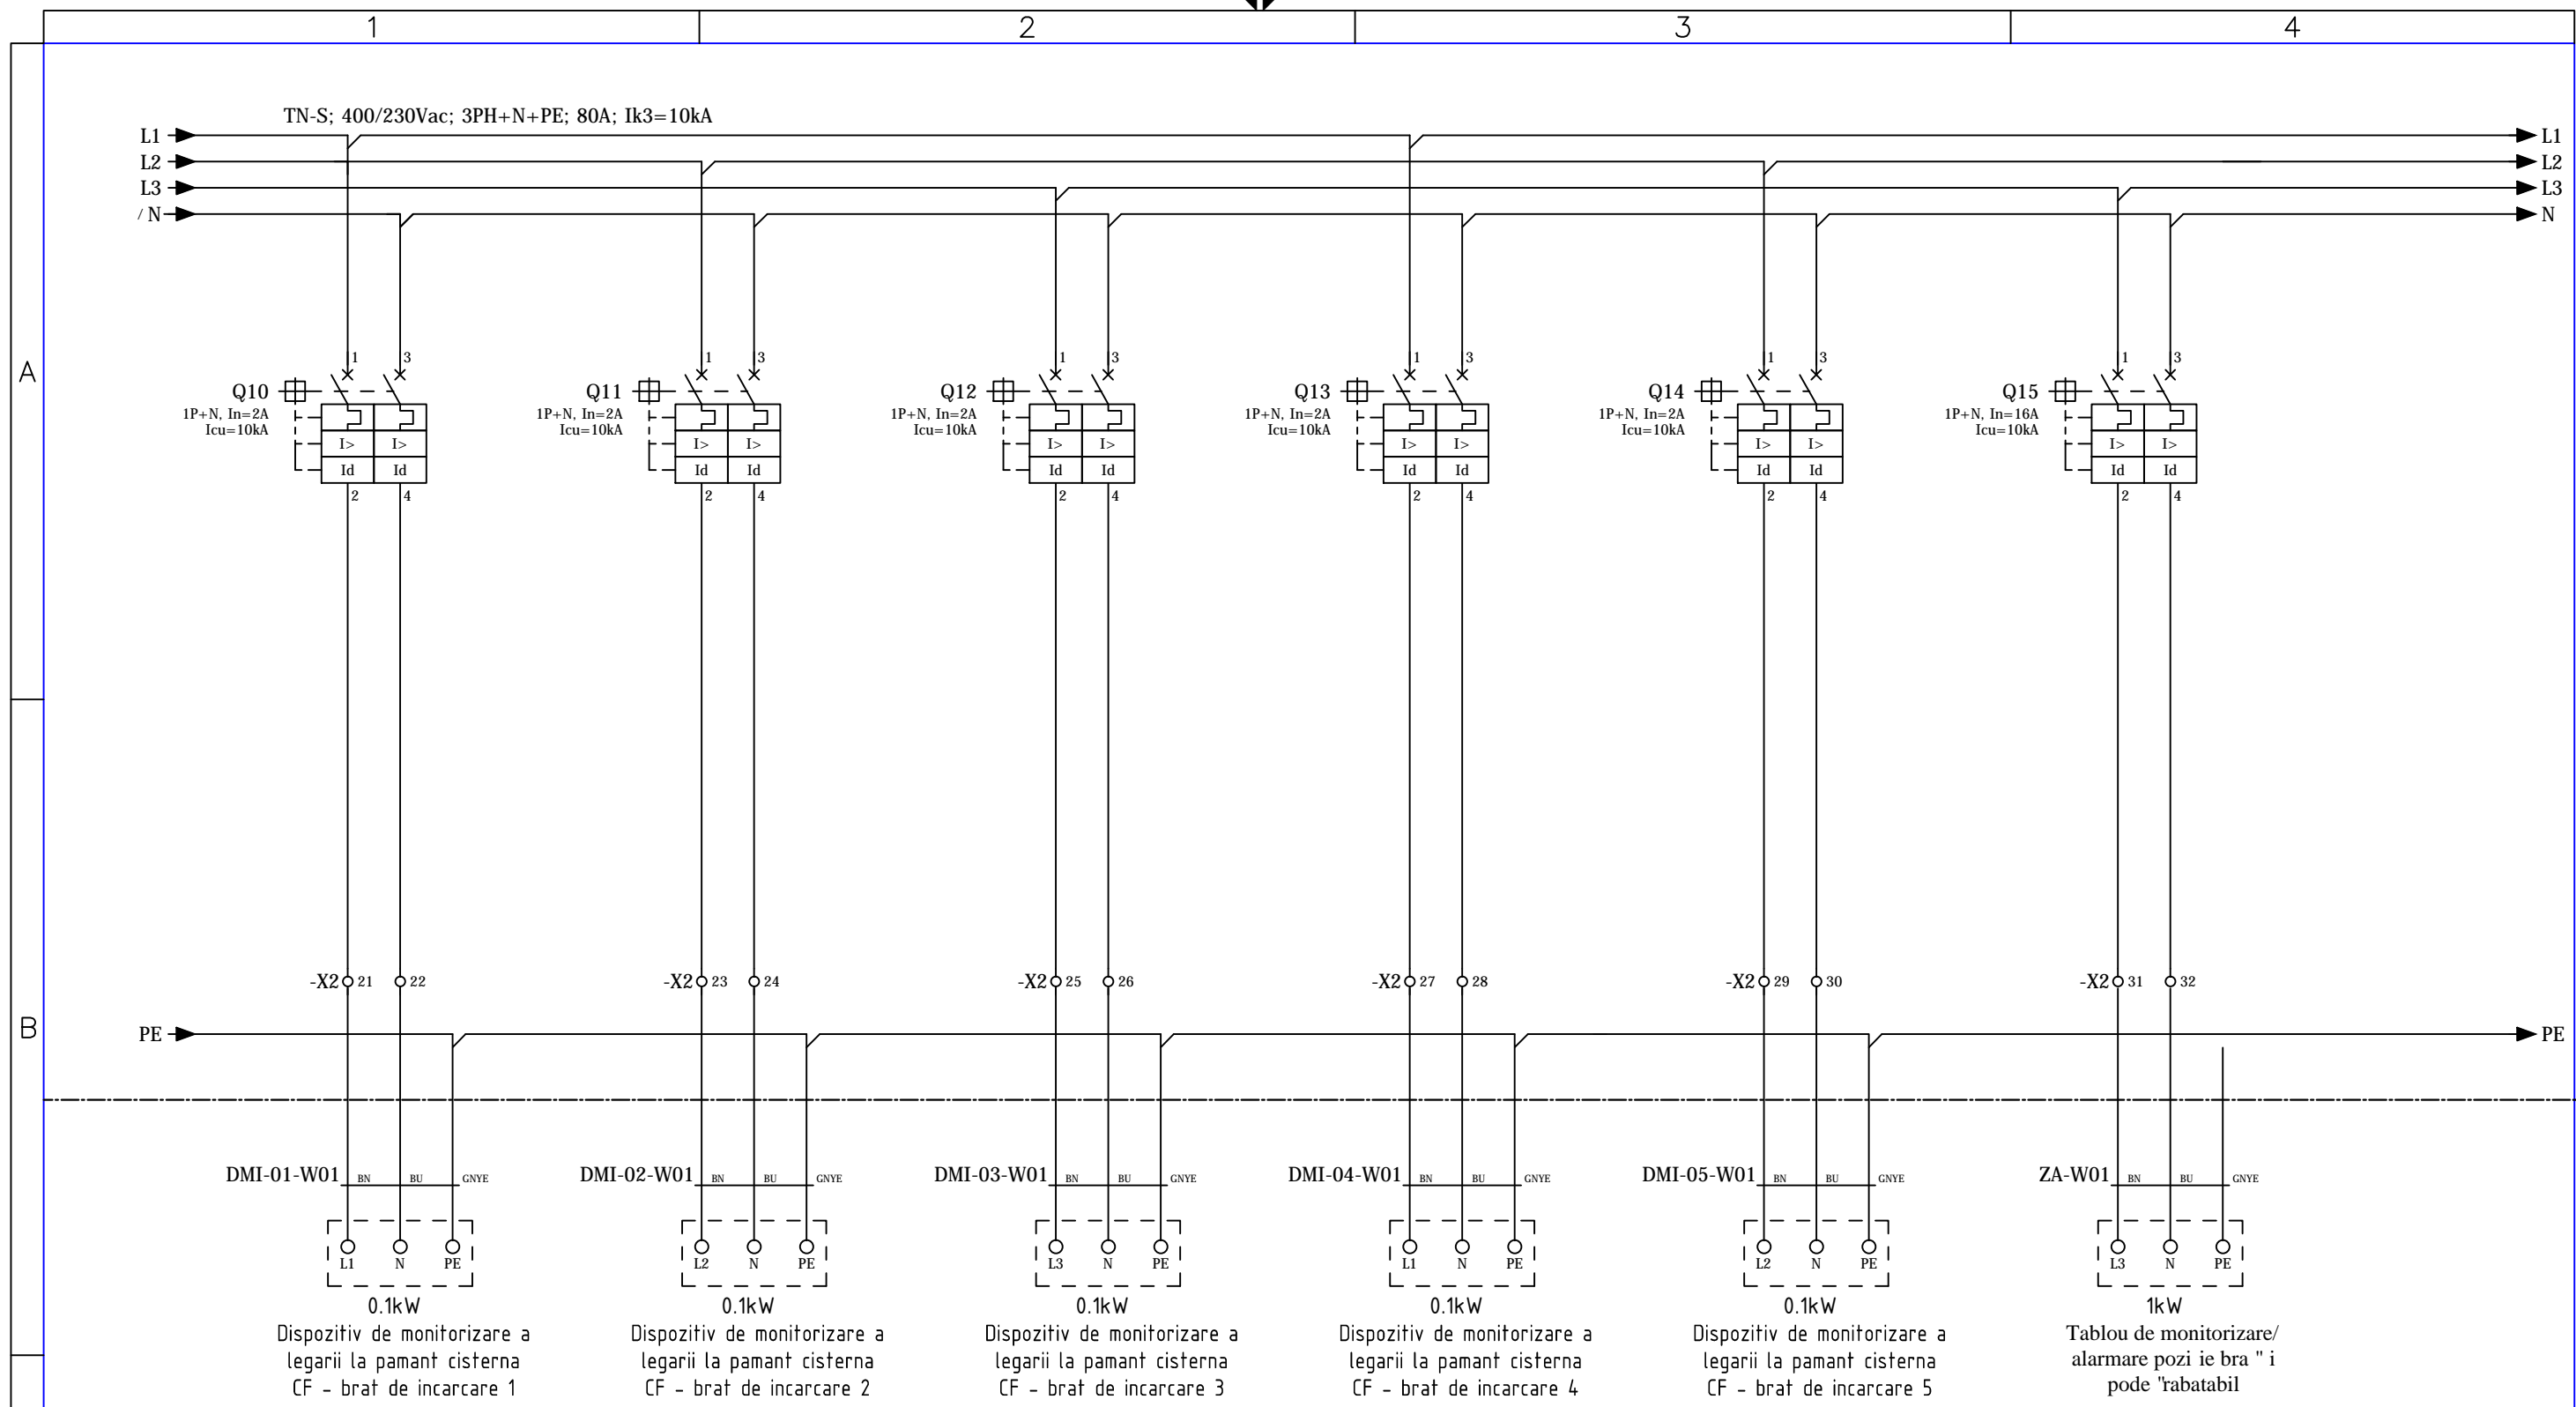

00	Emis pentru aprobare	06.2018	Ing. C. Neagu	Ing. M. Dodon					
Rev.	Descriere modificare	Data	Intocmit	Verificat	Rev.	Descriere modificare	Data	Intocmit	Verificat
Beneficiar: CONPET S.A. ROMANIA					REABILITARE RAMPA MARGHITA				
S.C. DAMPROIECT S.R.L. Str. Maramures Nr.12, Etaj 4, Cam.4-119 100012, Ploiesti-Romania Tel/Fax: +40 344 144 150 Mob. +40 723 503 216 E-mail: office@damproiect.ro					INSTALATII ELECTRICE				
Intocmit ing. C. Neagu					Tablou electric TE-CFCF_Schema electrica detaliata (trifilara)				
Verificat ing. M. Dodon					2017-301-EL-204, pag.7/8				
Aprobat ing. M. Dodon									
Revizia nr.: 00									
Contract:									
Comanda:									
Scara: 1/-									
Masa: kg									
Data: 06.2018									

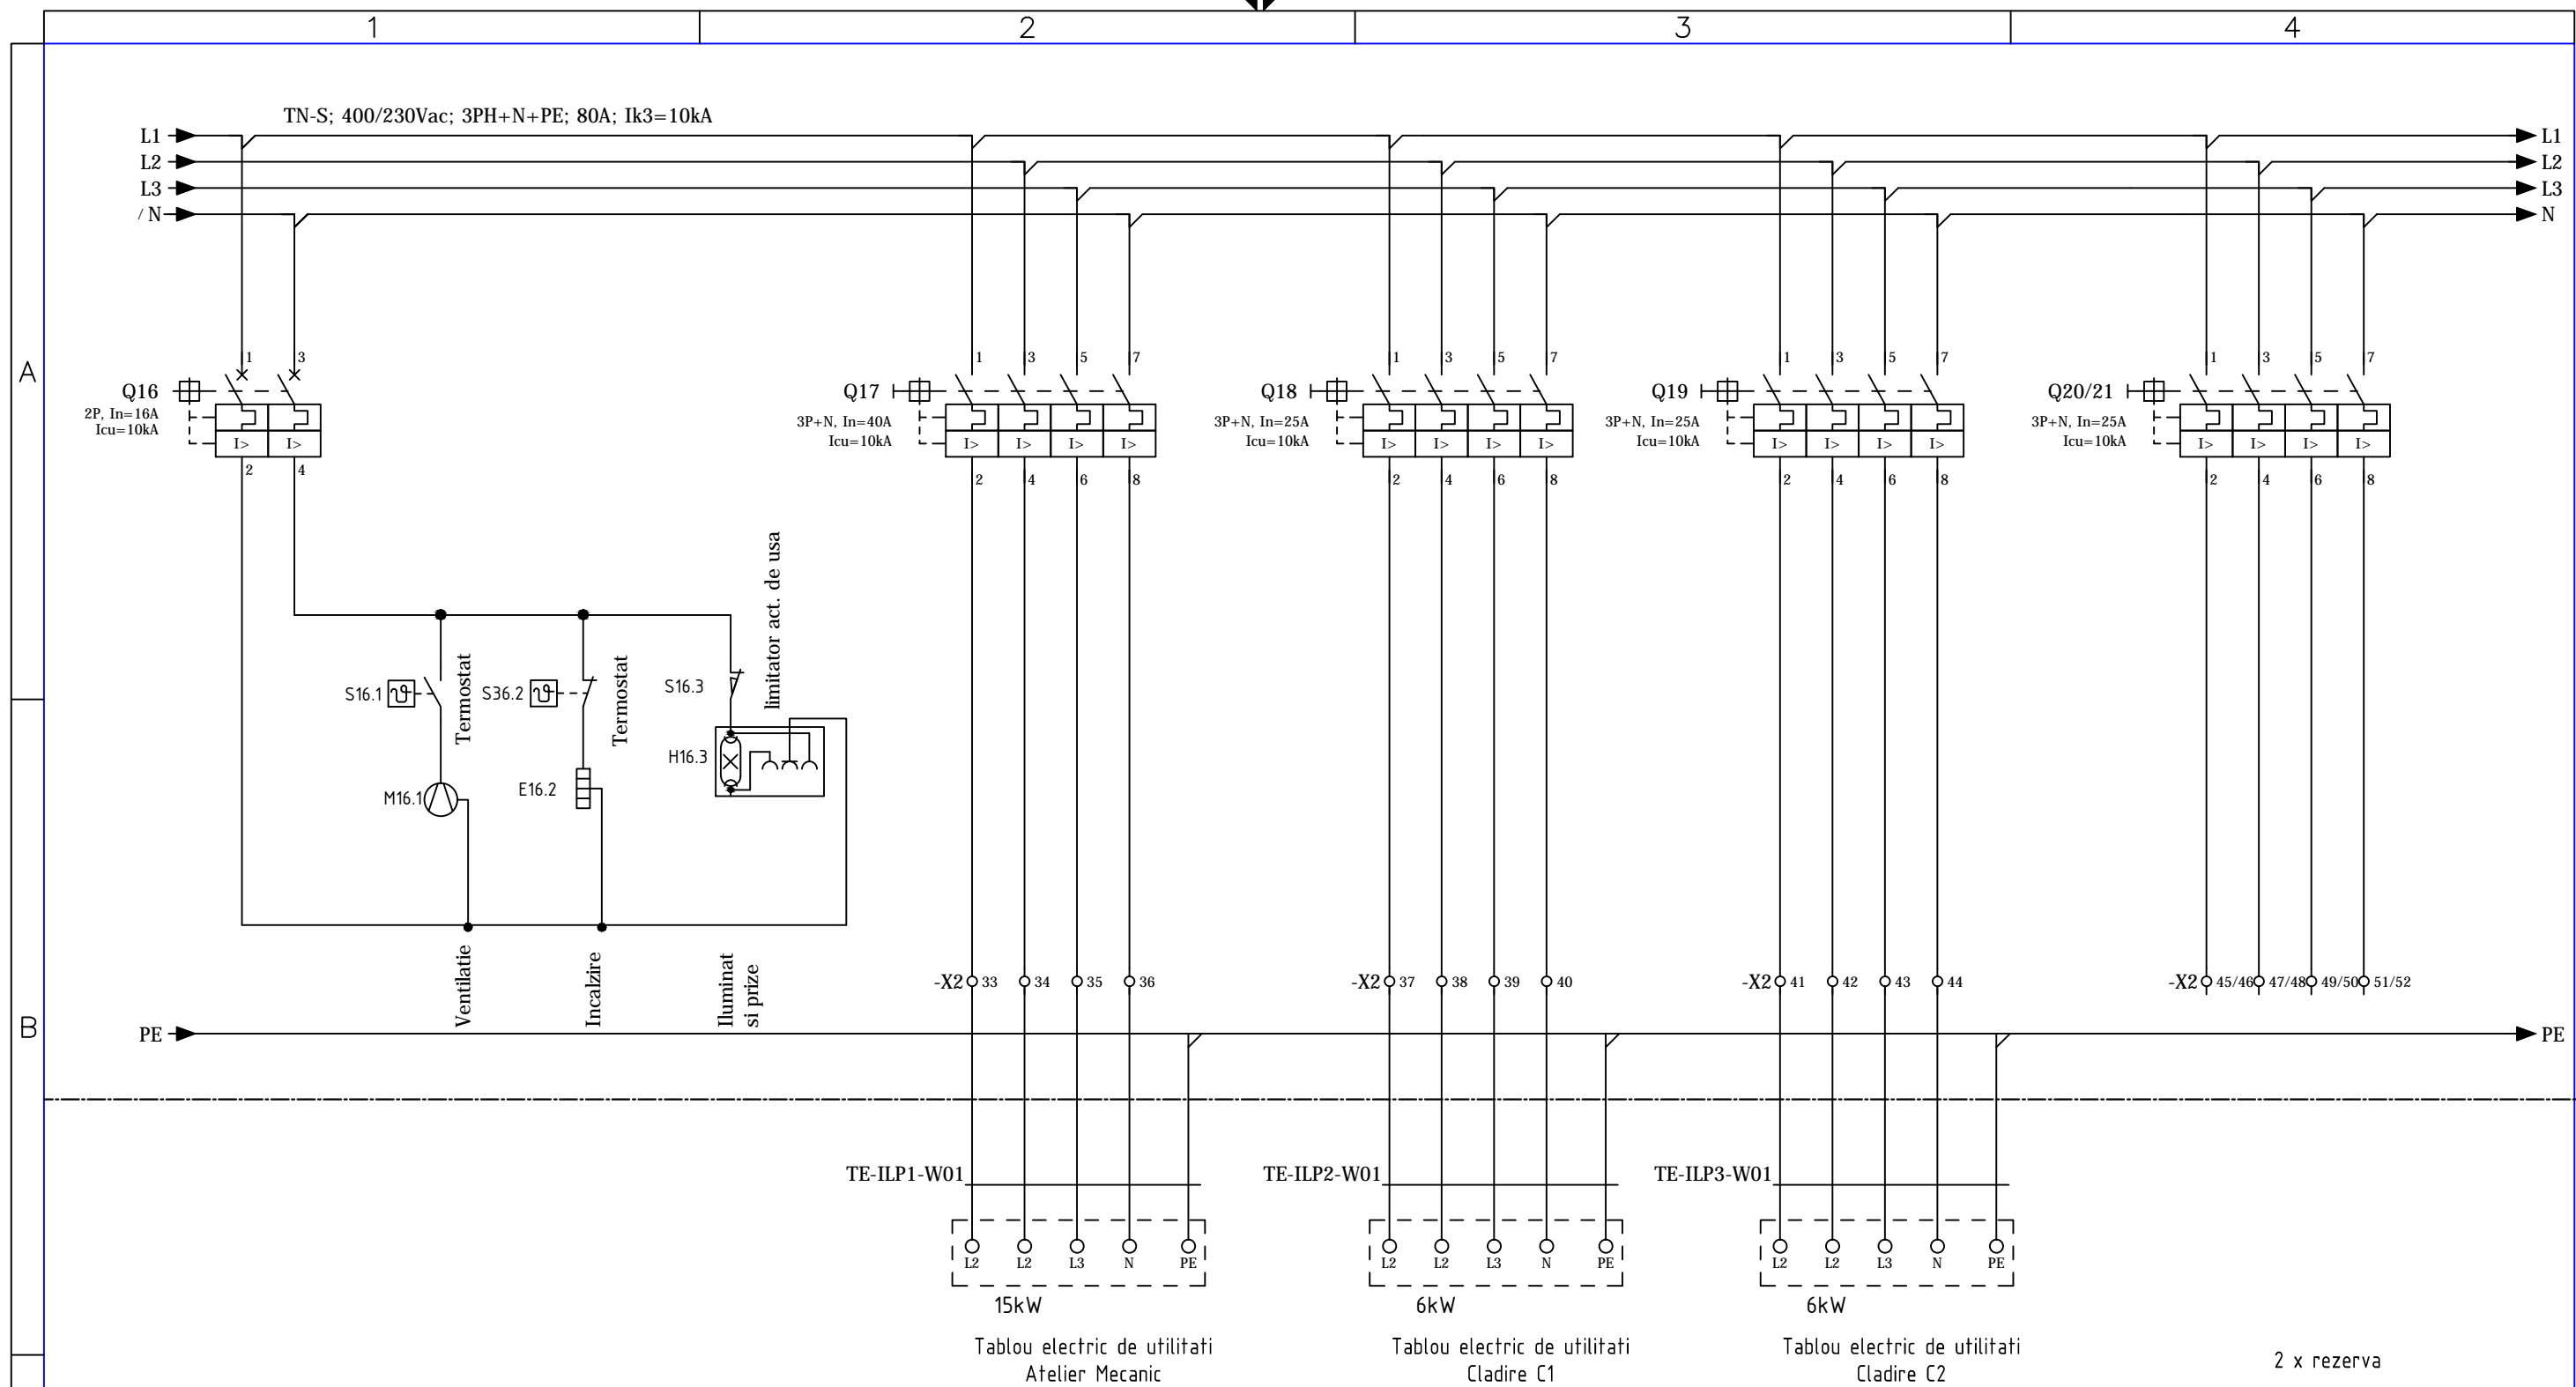

00	Emis pentru aprobare	06.2018	Ing. C. Neagu	Ing. M. Dodon					
Rev.	Descriere modificare	Data	Intocmit	Verificat	Rev.	Descriere modificare	Data	Intocmit	Verificat
Beneficiar: CONPET S.A. ROMANIA					REABILITARE RAMPA MARGHITA				
S.C. DAMPROIECT S.R.L. Str. Maramures Nr.12, Etaj 4, Cam.4-119 100012, Ploiesti-Romania Tel/Fax: +40 344 144 150 Mob. +40 723 503 216 E-mail: office@dampproject.ro					INSTALATII ELECTRICE				
Intocmit ing. C. Neagu					Tablou electric TE-CF_Schema electrica detaliata (trifilara)				
Verificat ing. M. Dodon					2017-301-EL-204, pag.8/8				
Aprobat ing. M. Dodon									
Revizia nr.: 00									
Contract:									
Comanda:									
Scara: 1/-									
Masa: kg									
Data: 25.06.2018									