

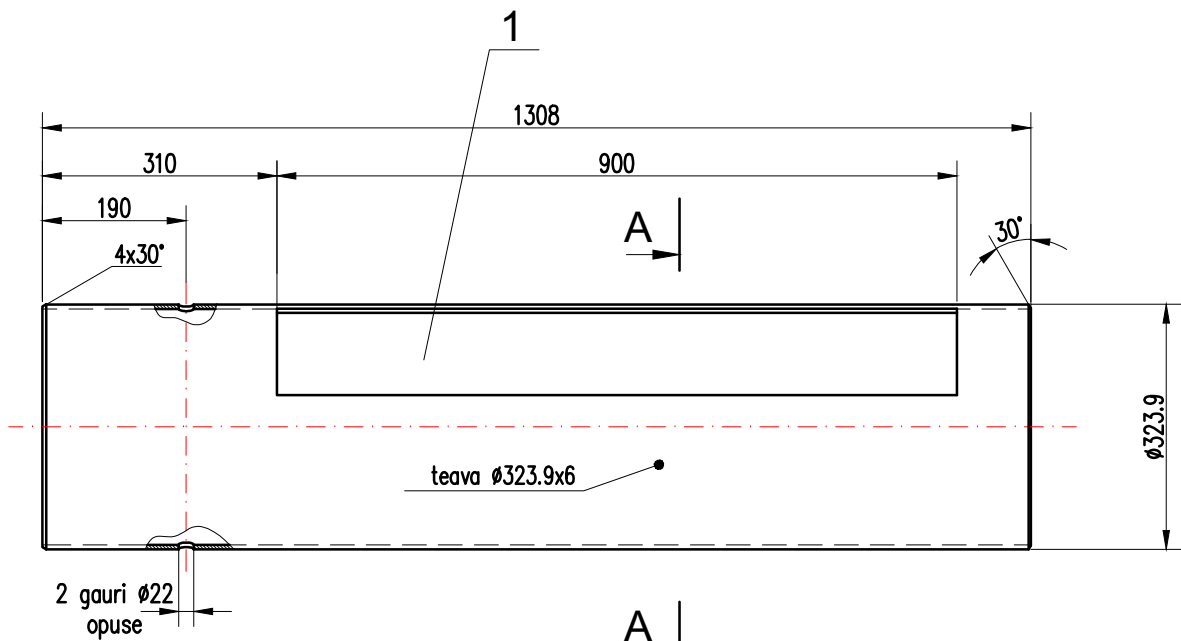
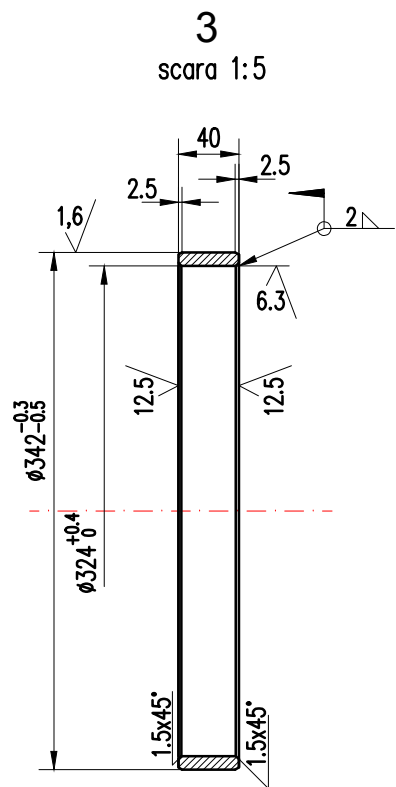
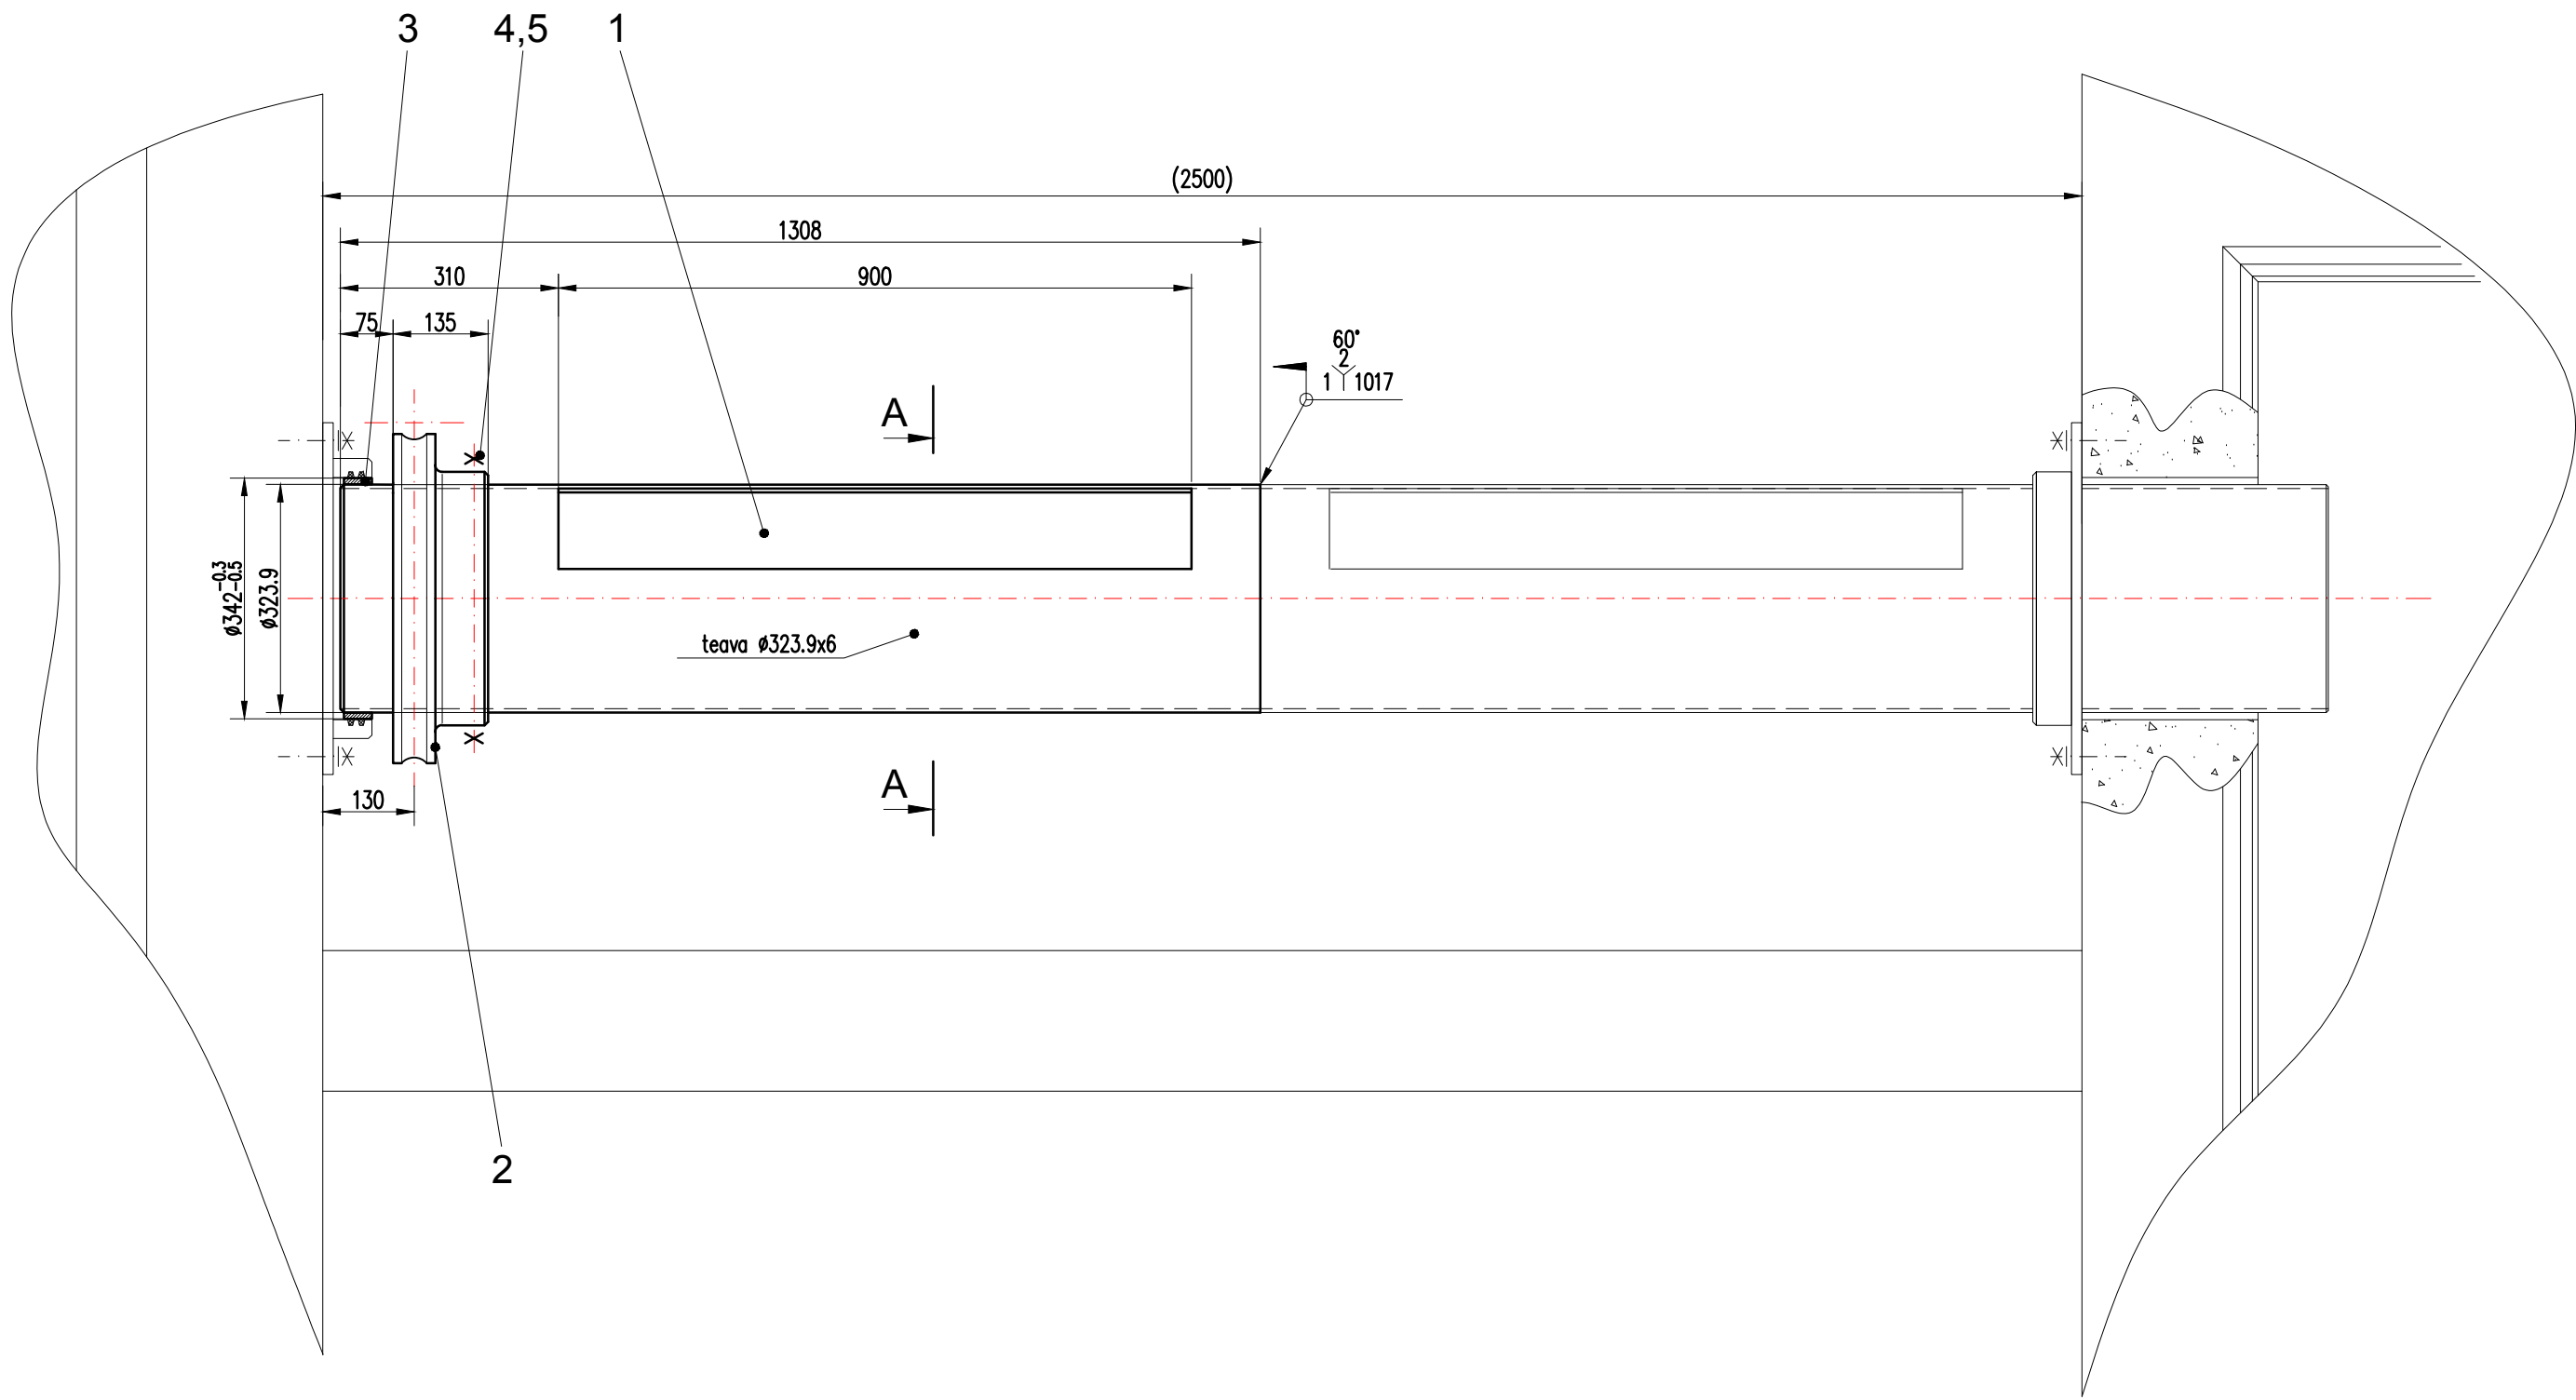



ACEST DOCUMENT ESTE PROPRIETATEA SOCIETATII ELLIS'92 S.R.L.-PLOESTI. IN CONSECINTA, FIRMA ARE DREPTUL EXCLUSIV DE FOLOSIRE A DESENULUI SAU DE OPERARE A EVENTUALELOR MODIFICARI DIN CAMPUL ACESTUIA.

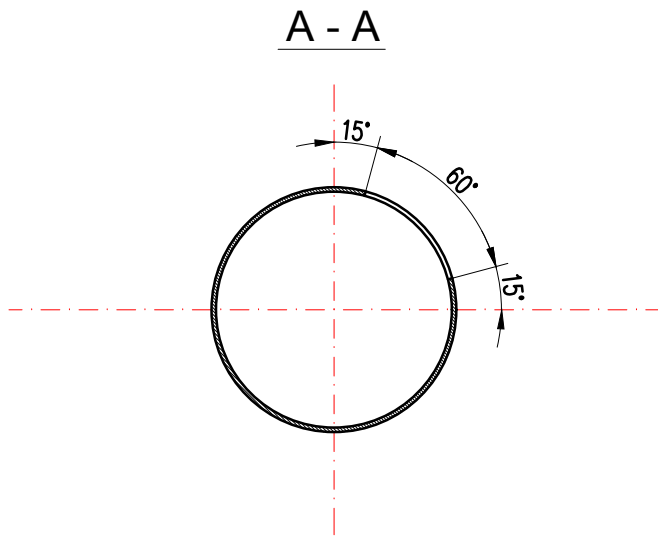

NOTA : decuparile se vor executa oxiacetilenic si se vor poliza ingrijit

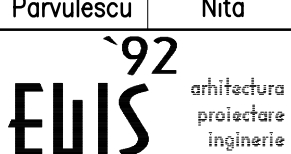

	Electrozi		1			2.50	
5	Piulita M20	SR EN ISO 4034	4	gr. 8		0.07	
4	Surub M20x80	SR EN ISO 4018	2	gr. 8.8		0.25	
3	Bucsa	————	1	S275J2		2.90	
2	Roata dintata	A636.4–DT–05.01.02	1	1C45 cf. SR EN 10083/2		50.30	
1	Colector 1	————	1	S235JRH		54.40	
Poz.	Denumirea	Nr. desen sau STAS	Buc.	Material	Obs.	Masa neta kg/buc	
3			6				
2			5				
1			4				
Rev.	Descriere	Data	Semnat	Rev.	Descriere	Data	Semnat
Acest document este proprietatea S.C. ELLIS'92 S.R.L. si nu va fi comunicat fara autorizare							
Intocmit	Verificat	Aprobat	Beneficiar		Denumire proiect		
Mircea Parvulescu	Razvan Nita	Androne Ionescu	CONPET S.A.		REABILITARE RAMPA DE INCARCARE TITEI MARGHITA, JUD. BIHOR		
			COLECTOR DE SLOPS ELEMENT COLECTOR 1			Nr.: A636.4–DT–05.01.00	
						Scara: 1:10 (1:5)	
			Material:		Masa: 110.90 kg		Data: 06.2018
							A2 (420x594)