


DETALIU INCHIDERE HIDRAULICA CU PIPA

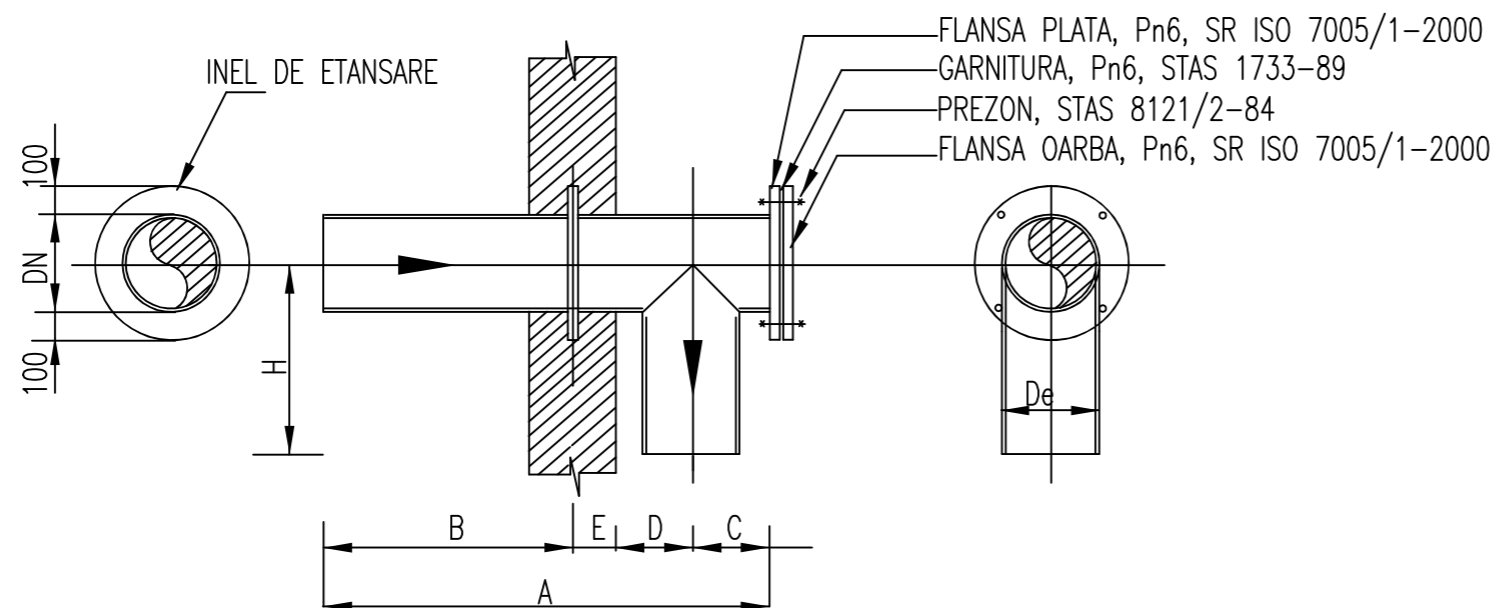

INCHIDEREA HIDRAULICA SE VA REALIZA PE CONDUCTA DE INTRARE IN CAMINELE C6 SI C7

CONDUCTA		DIMENSIUNI mm					
DN	De	A	B	C	D	E	H
ø8"	219	750	355	160	160	75	360

TP-15ANI-VIII.15.b								
ing. Gavrila N.		ing. Istrate I.		ing. Istrate I.		ing. Gavrila N.		
INTOCMIT		VERIFICAT		APROBAT		SEF PROIECT		
0	02.09.2019	EMIS PENTRU AVIZARE						
REV	DATA	DESCRIEREA REVIZIEI						
FORMAT A3		DATA PRIMEI EDITII		02.09.2019	SCARA:	-	FISIER: CI056600	
CLIENT:				PROIECTANT				
<div><div>CONPET S.A. PLOIESTI</div></div>				<div><div>PETROSTAR S.A. CALEA BUCURESTI NR.: 37 PLOIESTI, 100680 ROMANIA COD UNIC: 1360296</div></div>				
PROIECT NR.160/5869 ET.2								
PROIECTARE PENTRU EXECUTIA LUCRARILOR DE MODERNIZARE CANALIZARE TEHNOLOGICA LA REZERVORELE DE TITEI R2 SI R3 – STATIE BAICOI								
DETALIU INCHIDERE HIDRAULICA CU PIPA								
DESEN NR. CI-0566					FILA 1		DIN 1	REVIZIA 0