


PROFIL LONGITUDINAL - traseu conducta Ø14" Cartojani - Ploiesti proiectata, loc. Roata de Jos / Crevedia Mare, jud. Giurgiu  
scara 1:1000

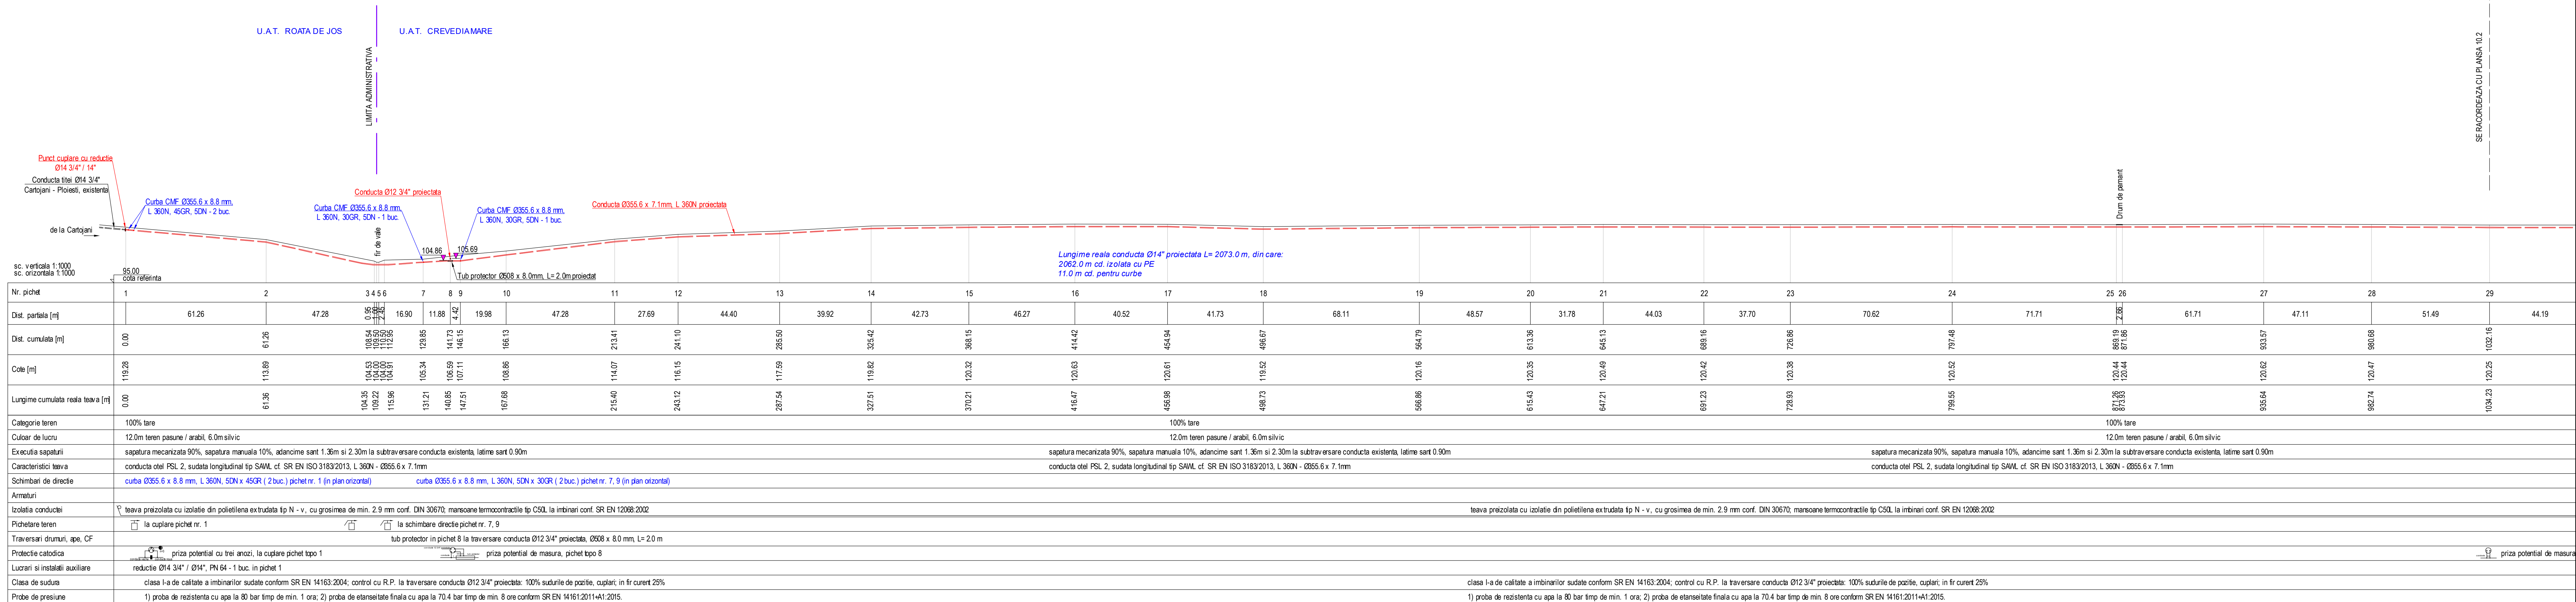

Verificator/ Expert	Nume	Semnatura	Cerinta	Referat / Ex peritiza Nr. / Data			
S. C. SNIF PROIECT S.A. Targoviste Numar de inmatriculare J15/925/2005				Beneficiar: CONPET S.A. PLOIESTI		Pr. nr. 360/2018	
Specificatie	Nume	Semnatura	Scara: 1:1000	- Inlocuire a unui tronson de conducta in lungime de 3600m cu diametru de Ø12 3/4" si Ø14 3/4" Cartojani - Ploiesti in valceaua afluenta raului Neajlov si padurea St. Gheorghe"			Faza PT-COS-DE
Sef proiect	Ing. Costea Paul						
Desenat	Ing. Radu Florin						
Proiectat	Ing. Mate Benone		Data: 2018				PROFIL LONGITUDINAL - traseu conducta Ø14" Cartojani - Ploiesti protecata, loc. Roata de Jos / Crevetia Mere, jud. Giurgiu