


ACEST DOCUMENT ESTE PROPRIETATEA SOCIETATII ELLIS'92 S.R.L.-PLOIESTI. IN CONSECINTA, FIRMA ARE DREPTUL EXCLUSIV DE FOLOSIRE A DESENULUI SAU DE OPERARE A EVENTUALELOR MODIFICARI DIN CAMPIUL ACESTUIA.

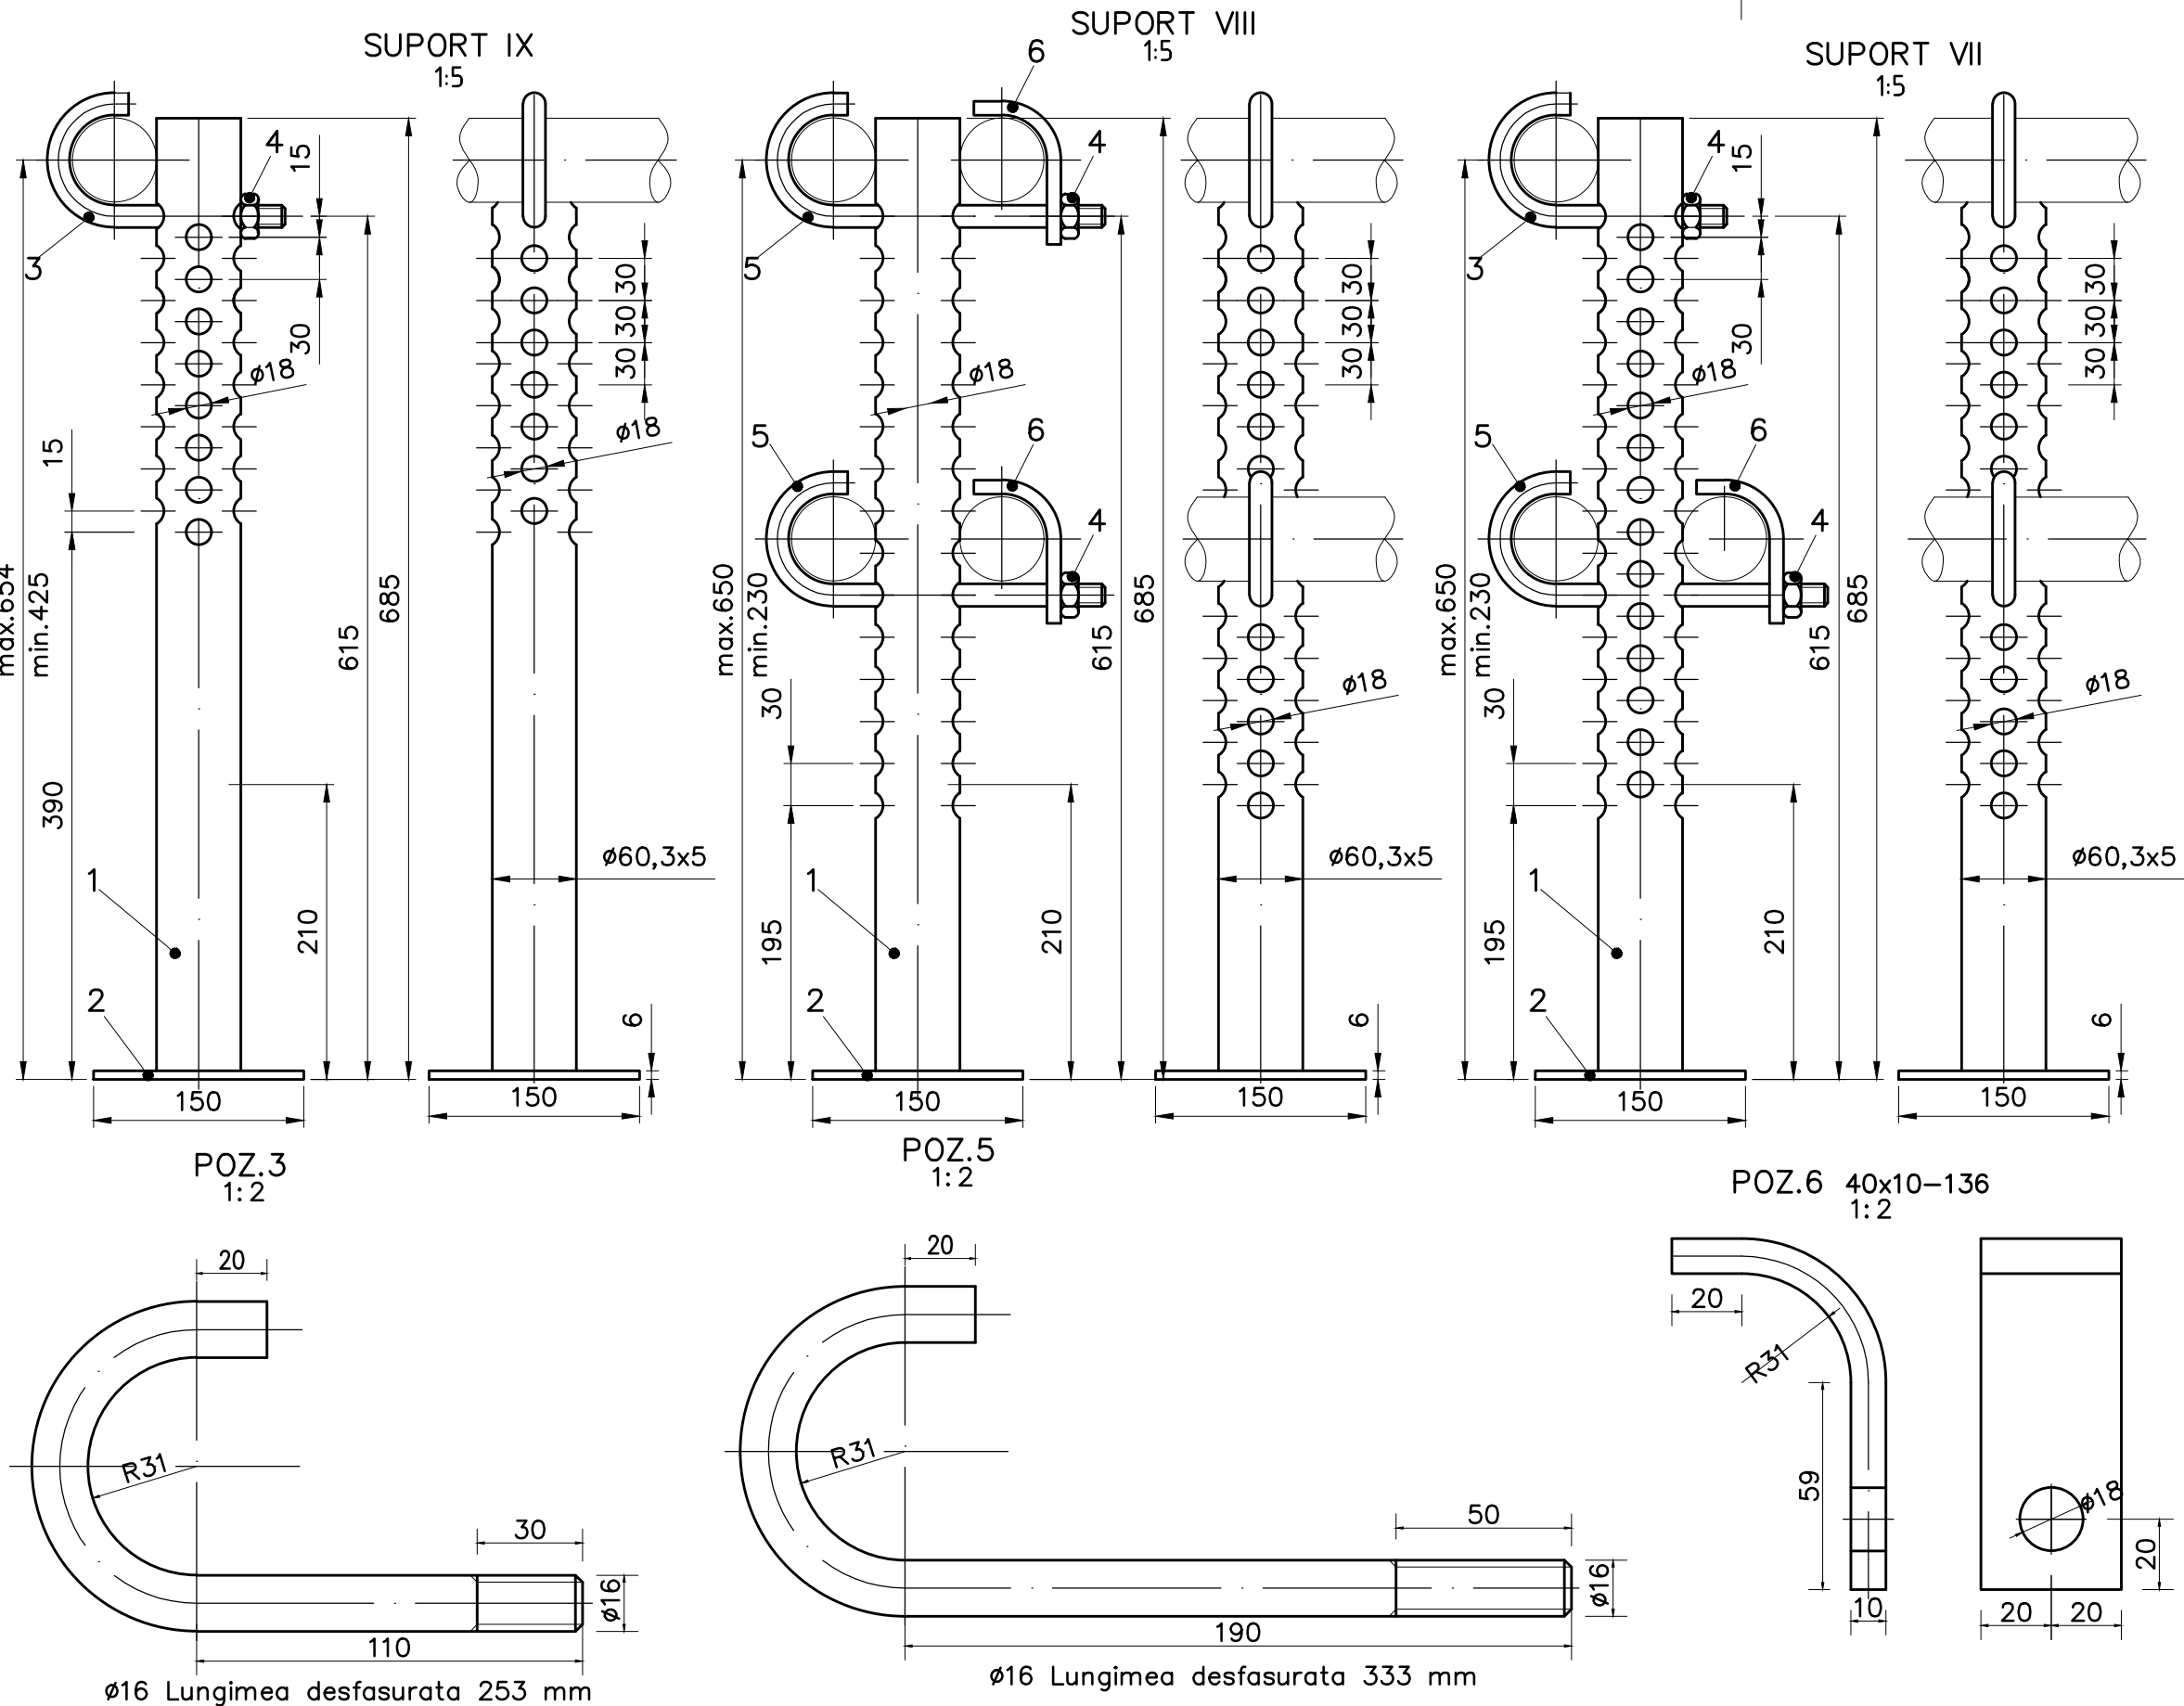

4	Piulita M16	SR EN ISO 4032	1	gr.5		0.03
3	Bratara	SR EN 10025/2:2004	1	S235JR	ø16-253	0.40
2	Placa	SR EN 10025/2:2004	1	S235JR	150x150x6	1.05
1	Stalp	SR EN 10025/2:2004	1	P235TR1	ø60,3x3,6-680	3.5

— Electrozi

**SUPPORT SpIX** Sunt necesari 2.0 bucati 5.0 kg/buc

6	Brida	SR EN 10025/2:2004	1	S235JR	40x10-136	0.45
5	Bratara	SR EN 10025/2:2004	1	S235JR	ø16-333	0.55
4	Piulita M16	SR EN ISO 4032	2	gr.5		0.03
2	Placa	SR EN 10025/2:2004	1	S235JR	150x150x6	1.05
1	Stalp	SR EN 10025/2:2004	1	P235TR1	ø60,3x3,6-680	3.5
—	Electrozi					

**SUPPORT SpVIII** Este necesar 1.0 bucata 6.0 kg/buc

6	Brida	SR EN 10025/2:2004	1	S235JR	40x10-136	0.45
5	Bratara	SR EN 10025/2:2004	1	S235JR	ø16-333	0.55
4	Piulita M16	SR EN ISO 4032	2	gr.5		0.03
3	Bratara	SR EN 10025/2:2004	1	S235JR	ø16-253	0.40
2	Placa	SR EN 10025/2:2004	1	S235JR	150x150x6	1.05
1	Stalp	SR EN 10025/2:2004	1	P235TR1	ø60,3x3,6-680	3.5
—	Electrozi					

**SUPPORT SpVII** Sunt necesari 2.0 bucati 5.5 kg/buc

Poz.	Denumirea	Nr.desen sau STAS	Buc.	Material	Observatii	Masa netă kg/buc
------	-----------	-------------------	------	----------	------------	------------------------

3				6			
2				5			
1				4			
Rev.	Descriere	Data	Semnat	Rev.	Descriere	Data	Semnat

Acest document este proprietatea S.C. ELLIS'92 S.R.L. si nu va fi comunicat fara autorizare

Intocmit	Verificat	Aprobat	Beneficiar	Denumire proiect
S.B.	N.R.	A.I.	CONPET S.A.	CONSTRUCTIE REZERVOR NOU PENTRU TITEI (V=2500 mc) STATIA DE POMPARE BILED TIMIS

92

ELLIS

arhitectura  
proiectare  
inginerie  
consultanta tehnica

SR

AC

ISO 9001

SUPPORT SpVII, SpVIII, SpIX

Nr.: A656U-04.07

Scara:1: 100

Index:A656U-BD/Rev.0

Data:05.2019

Plansa:

Material:

Masa: