
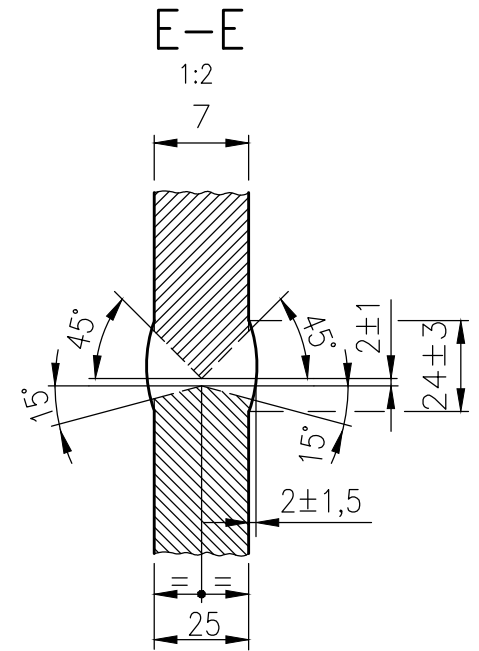
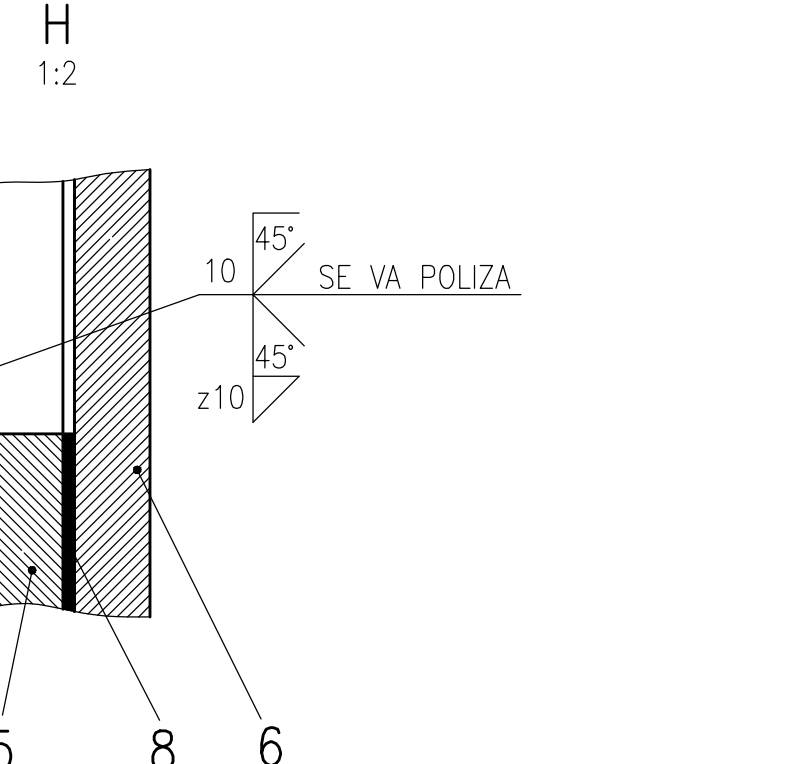
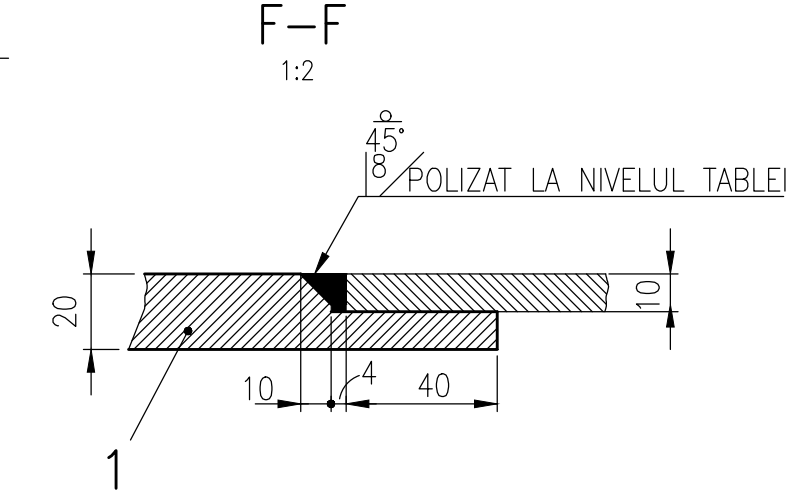
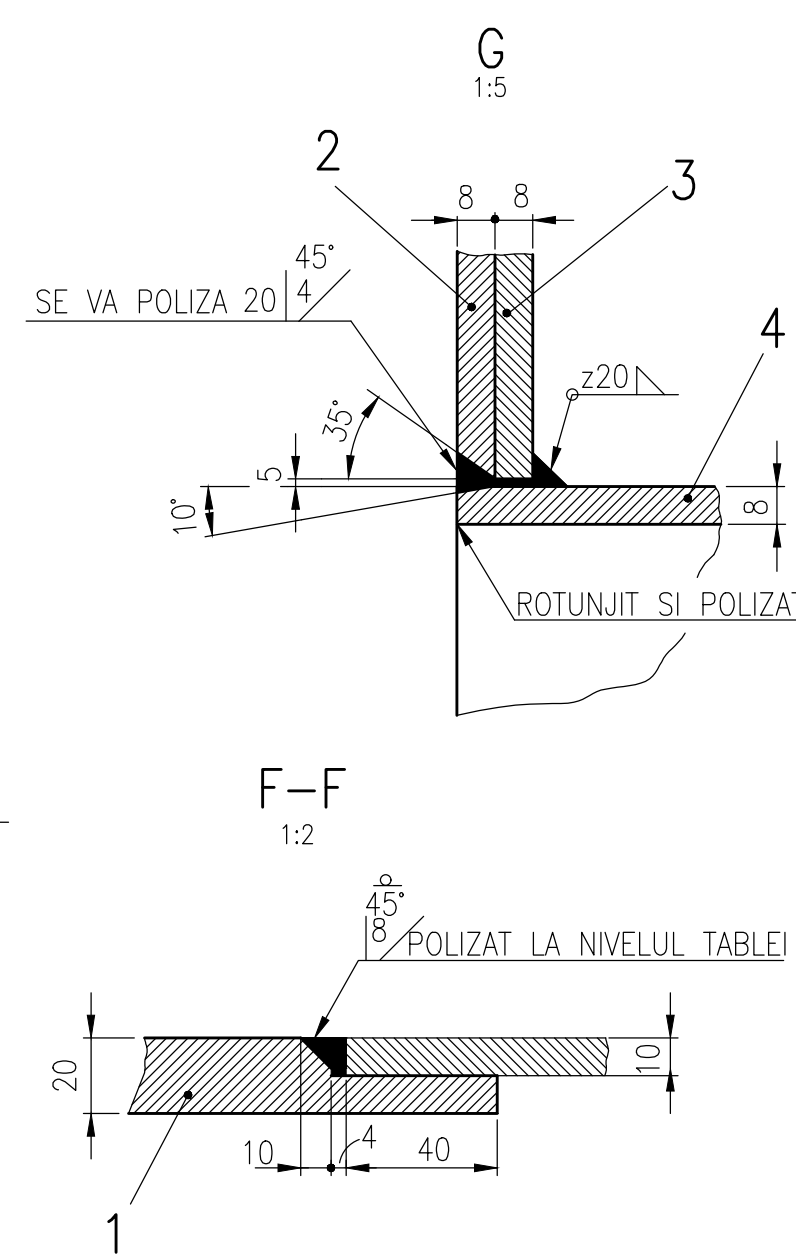
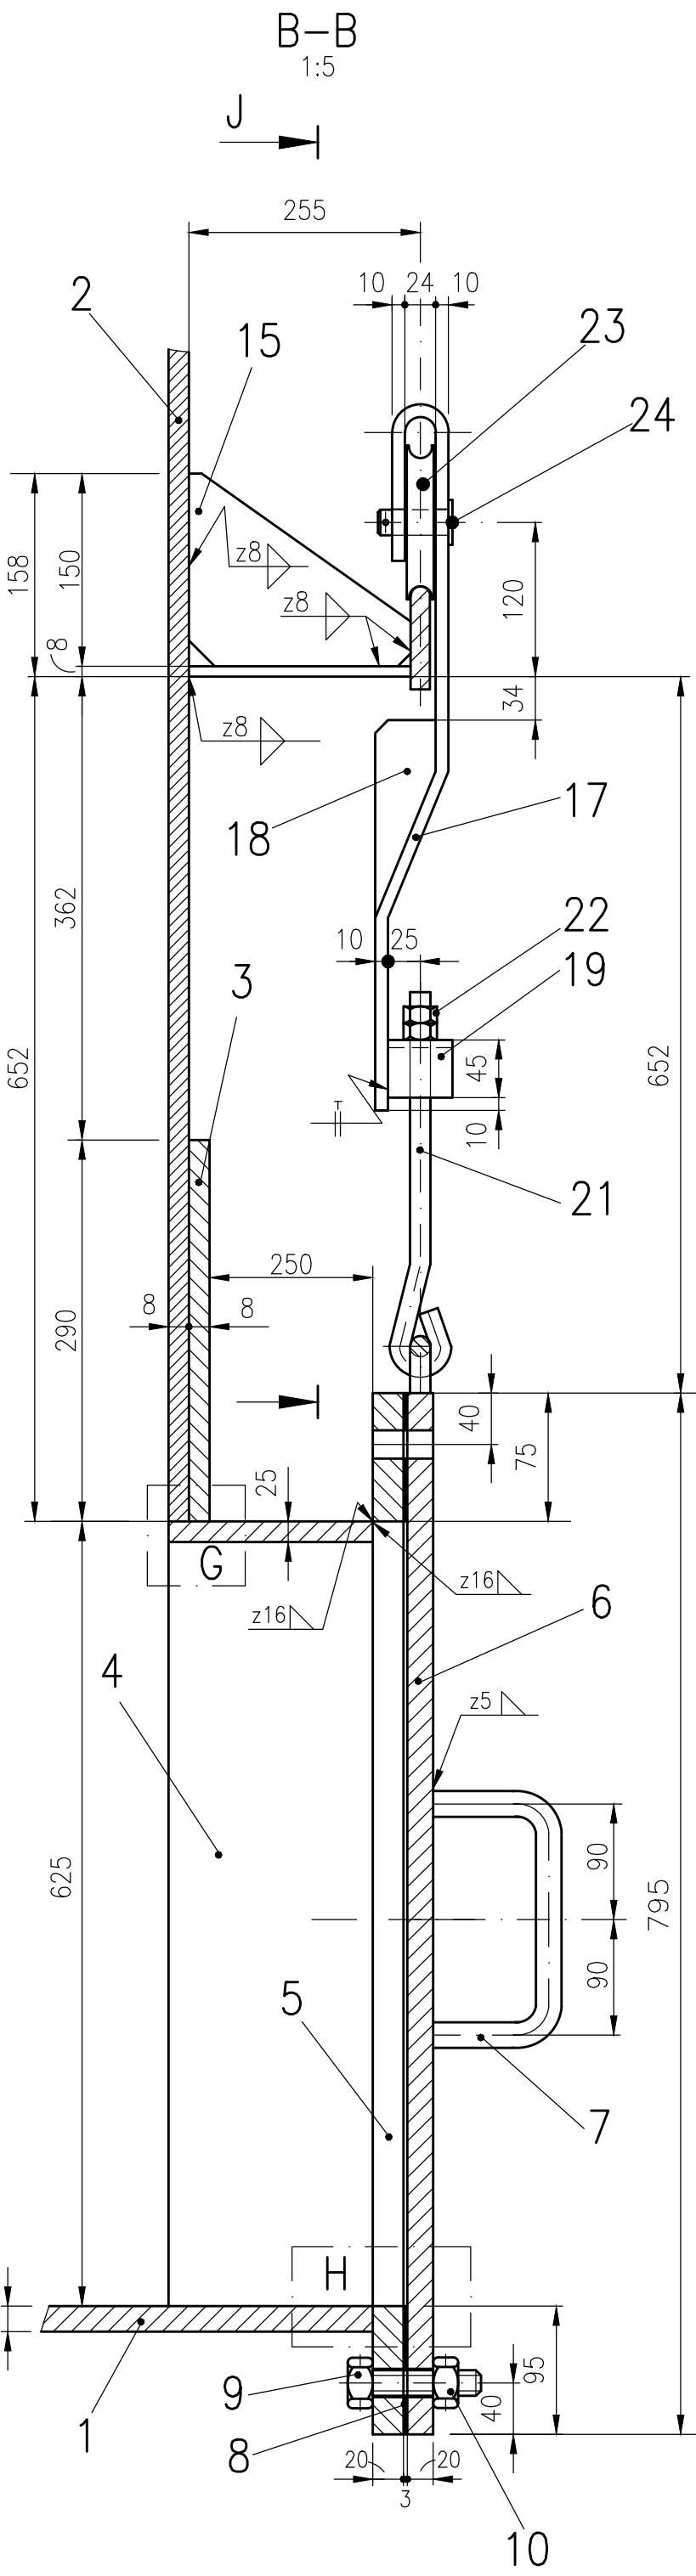


DETALIU CALE DE RULARE

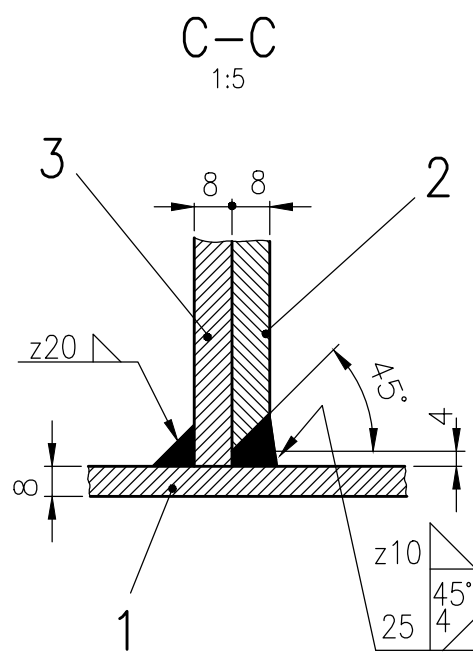

NOTA

- GURA DE CURATIRE SE ASAMBLEAZA COMPLET IN UZINA.
- DUPA EFECTUAREA TUTUROR SUDURILOR, GURA DE CURATIRE SE SUPUNE IN UZINA LA UN TRTAMENT DE DETENSIONARE. TRATAMENTUL SE EXECUTA LA 600°-650°C.
- SUDURILE SE VOR CONTROLA CU LICHIDE PENETRANTE, INAINTE SI DUPA TRATAMENT.

| Rev. | Descriere | Data | Semnat | Rev. | Descriere | Data | Semnat |
|------|--|-----------|---------|------------|---|------|--------|
| 1 | Acet document este proprietatea S.C. ELLIS'92 S.R.L. si nu va fi comunicat fara autorizare | | | 1 | | | |
| 2 | Intocmit | Verificat | Aprobat | Beneficiar | Denumire proiect | | |
| 3 | S.B. | N.R. | A.I. | COMPET SA | CONSTRUCTIE PENTRU NOU PENTRU TIT (V=2500 mc) | | |
| 4 | | | | | | | |
| 5 | | | | | | | |
