


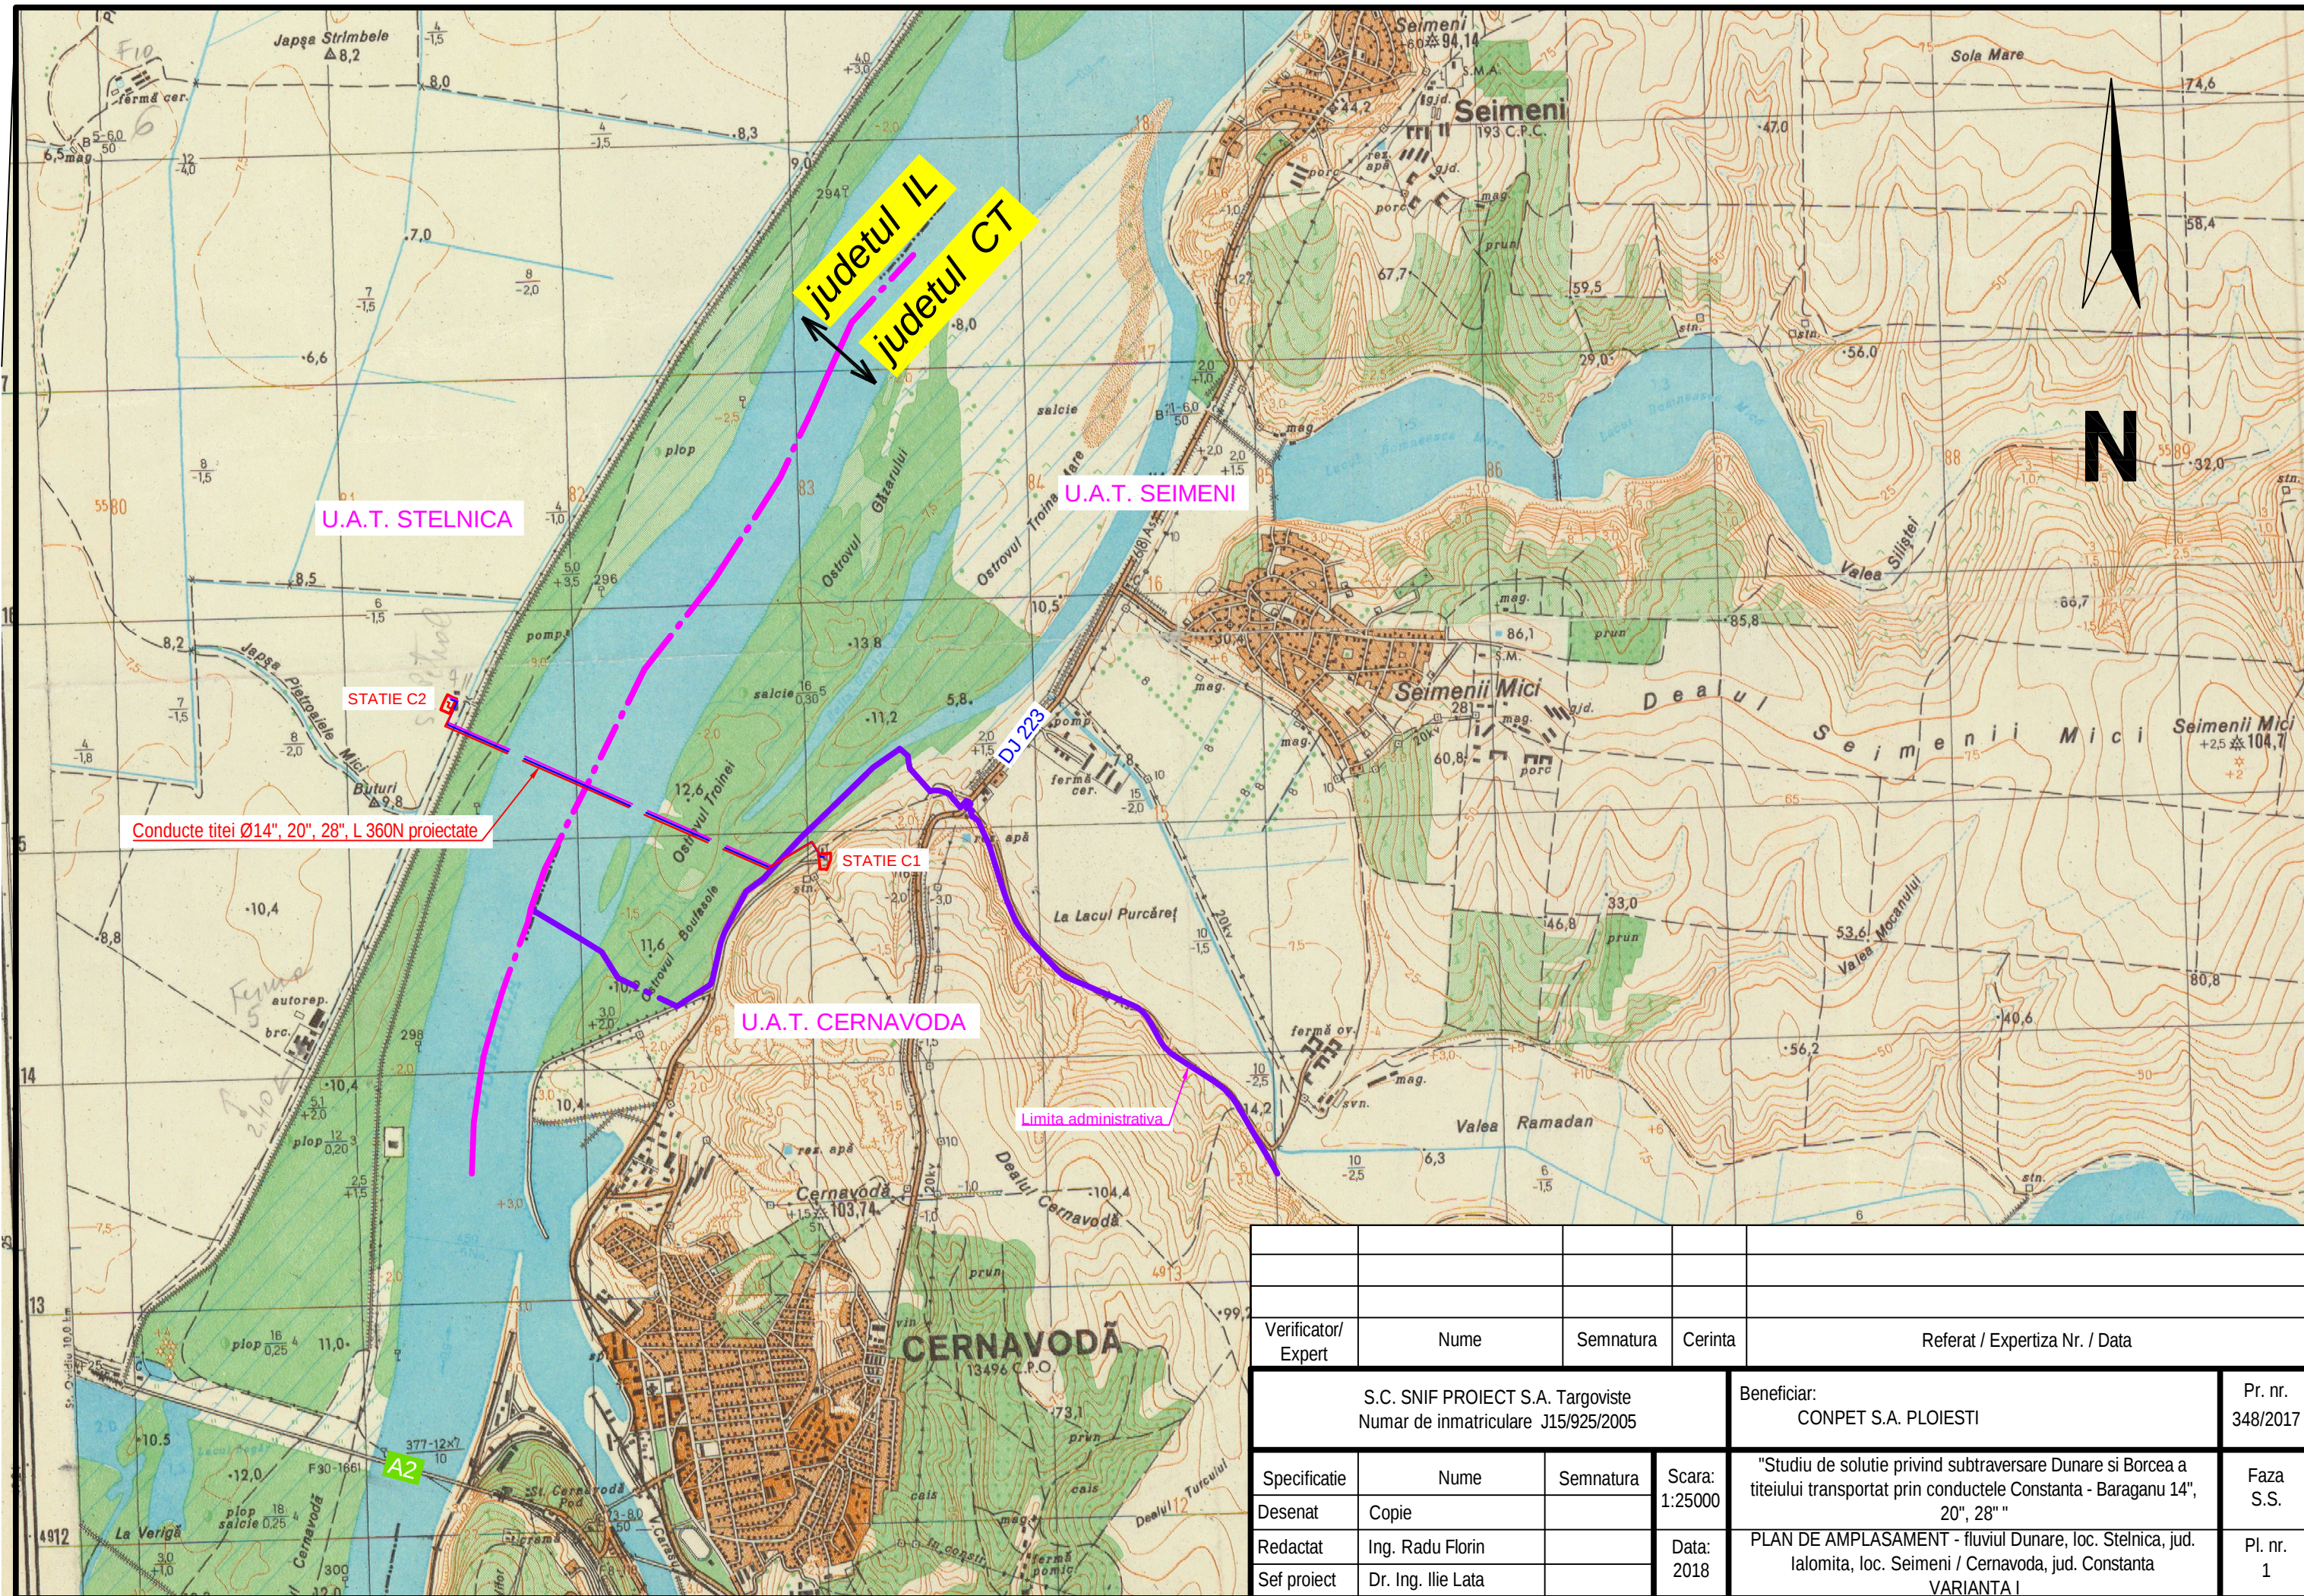

Verificator/ Expert	Nume	Semnatura	Cerinta	Referat / Expertiza Nr. / Data	
S.C. SNIF PROIECT S.A. Targoviste Numar de inmatriculare J15/925/2005				Beneficiar: CONPET S.A. PLOIESTI	Pr. nr. 348/2017
Specificatie	Nume	Semnatura	Scara: 1:25000	"Studiu de solutie privind subtraversare Dunare si Borcea a titeiului transportat prin conductele Constanta - Baraganu 14", 20", 28" " PLAN DE AMPLASAMENT - fluviul Dunare, loc. Stelnica, jud. Ialomita, loc. Seimeni / Cernavoda, jud. Constanta VARIANTA I	Faza S.S.
Desenat	Copie				
Redactat	Ing. Radu Florin		Data: 2018		Pl. nr. 1
Sef proiect	Dr. Ing. Ilie Lata				