

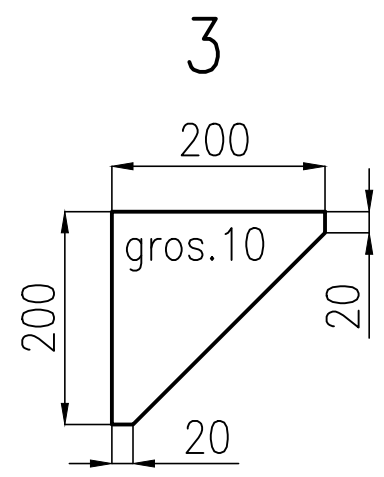


ACEST DOCUMENT ESTE PROPRIETATEA SOCIETATII ELLIS'92 S.R.L.-PLOIESTI. IN CONSECINTA, FIRMA ARE DREPTUL EXCLUSIV DE FOLOSIRE A DESENULUI SAU DE OPERARE A EVENTUALELOR MODIFICARI DIN CAMPUL ACESTUIA.

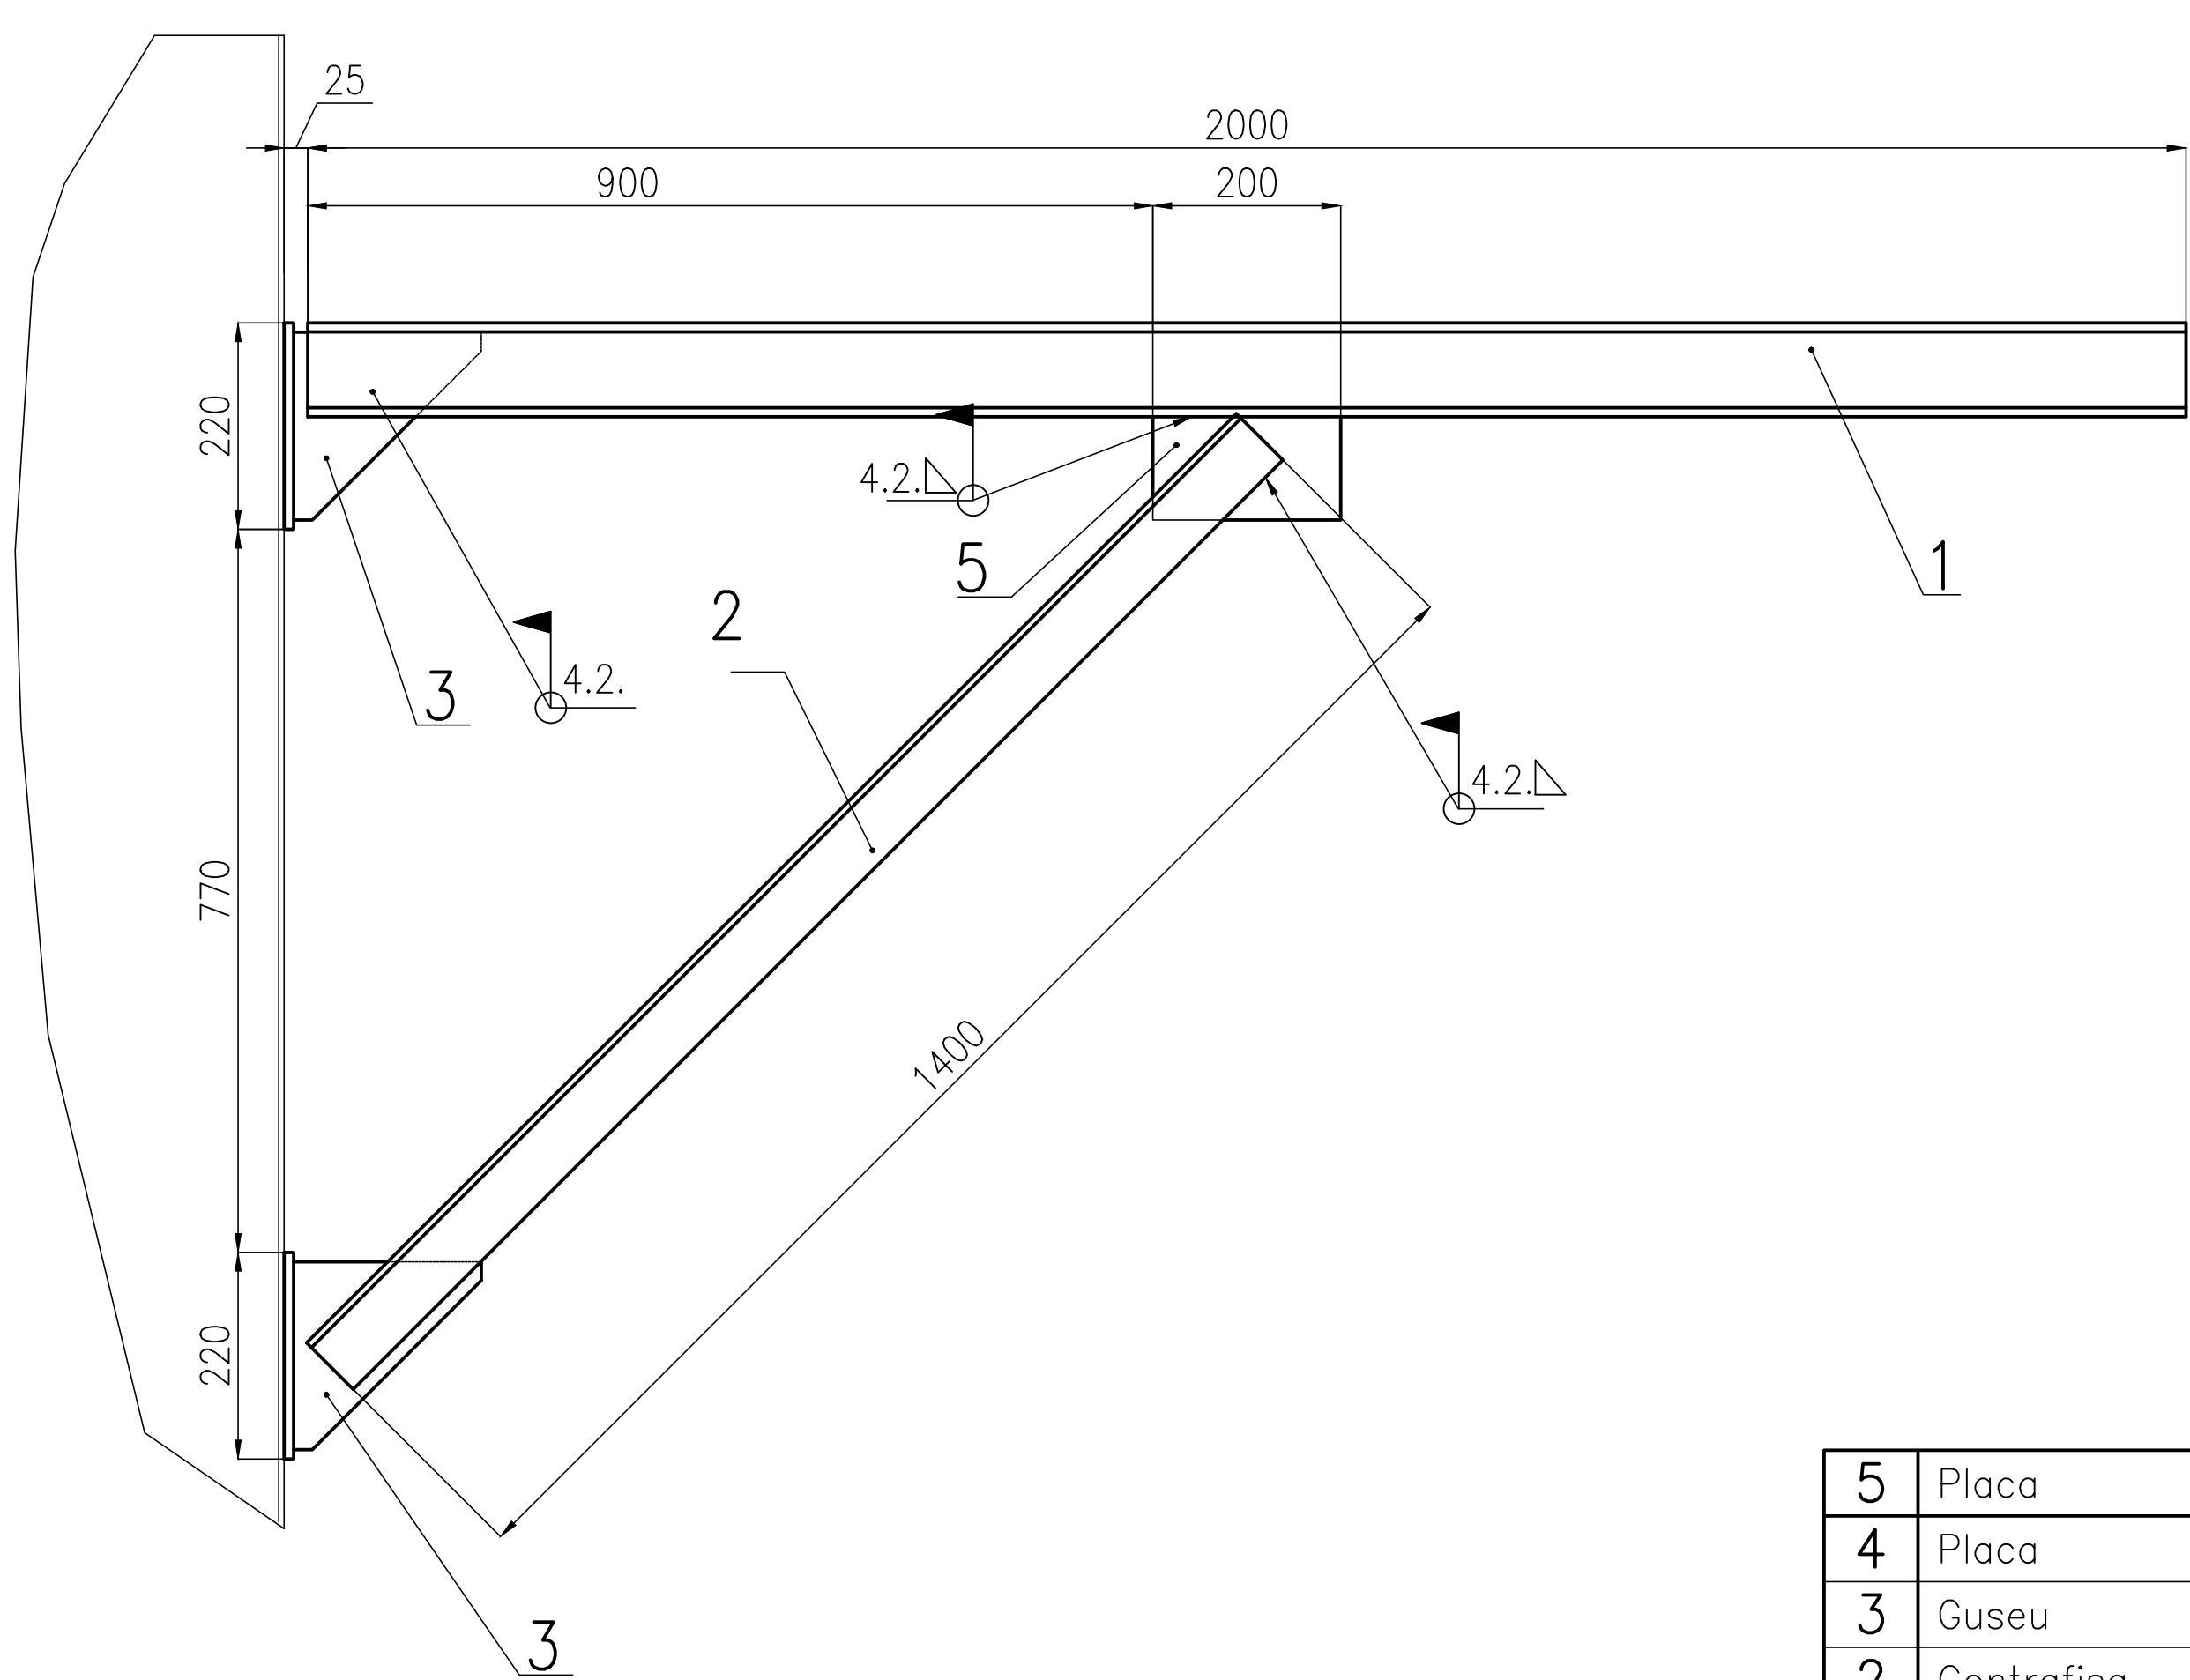

NOTA  
SE VOR EXECUTA 2 BUCATI

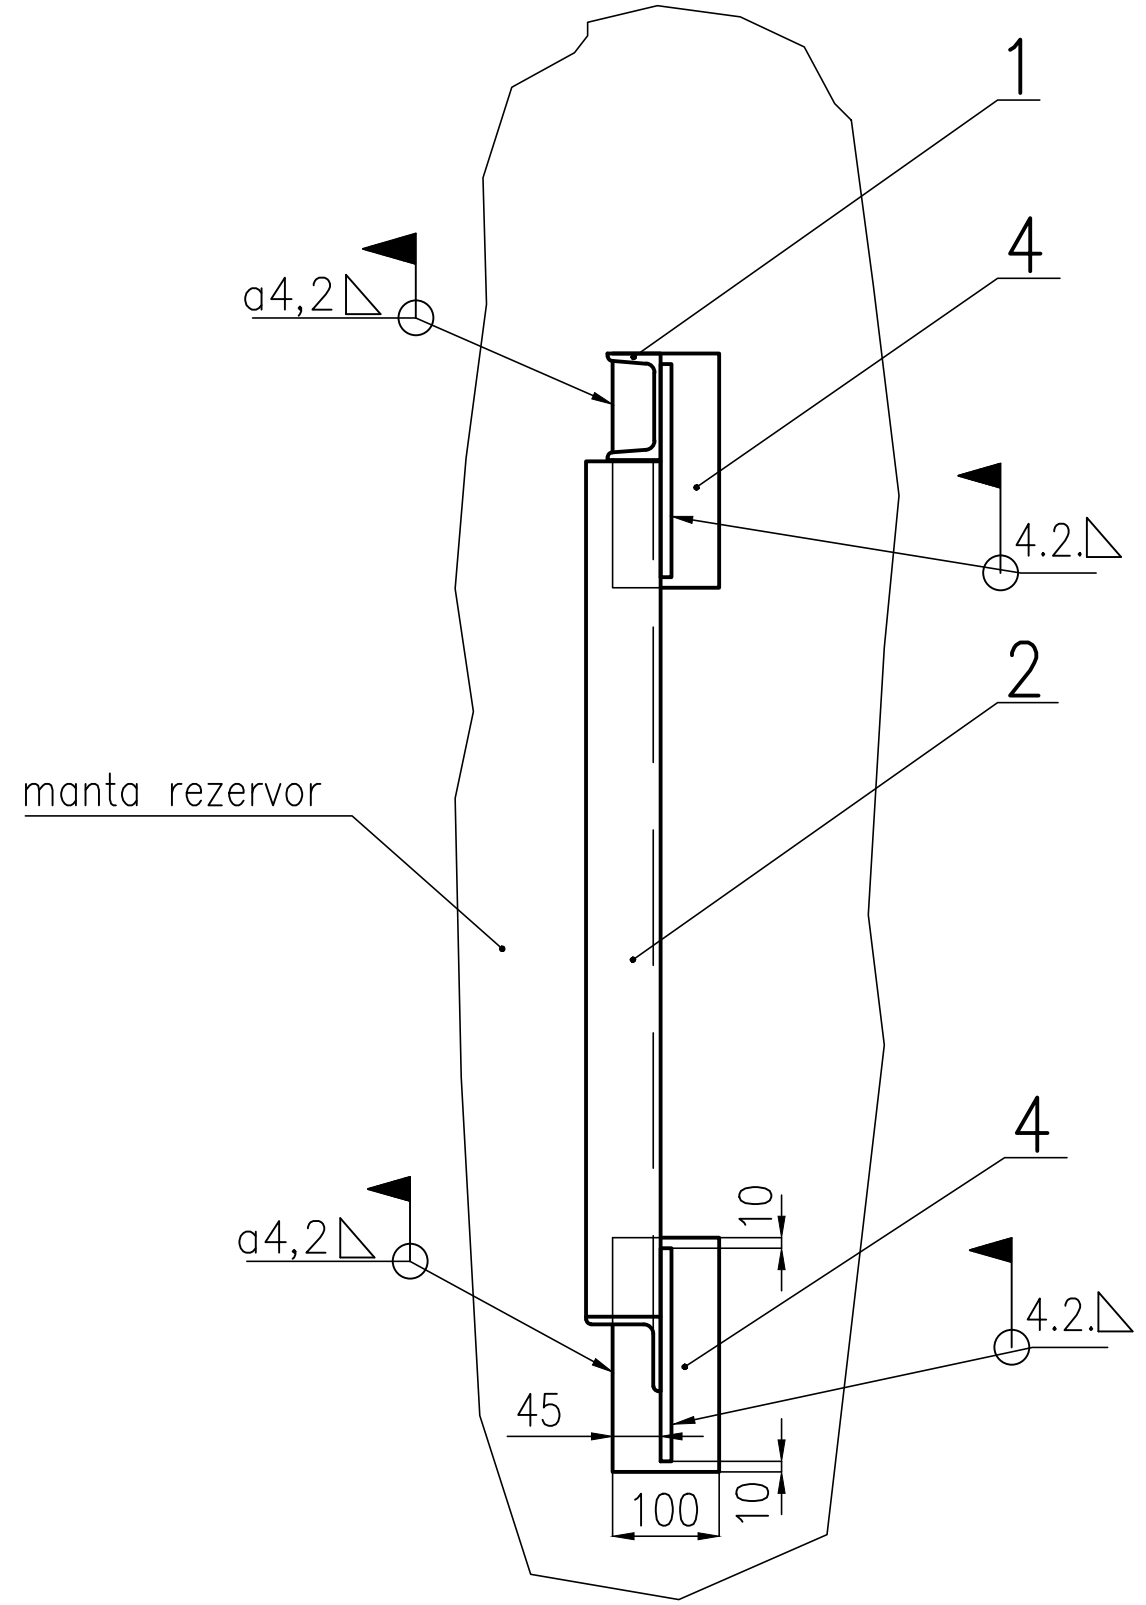

5	Placa			1	S235J2 SR EN 10025-2:2004	10x200x200	3.20
4	Placa			2	S235J2 SR EN 10025-2:2004	10x100x220	1,80
3	Guseu			2	S235J2 SR EN 10025-2:2004	10x200x200	3.20
2	Contrafisa			1	S235J2 SR EN 10025-2:2004	L70x70x7-1400	10.40
1	Rigla			1	S235J2 SR EN 10025-2:2004	U10-2000	21.20
	Electrozi	SREN 499:1997			E44 2B		1.40
Poz.	DENUMIREA	Nr.DESEN sau STAS	BUC.	MATERIAL	OBS.	Masa kg/buc	
3				6			
2				5			
1				4			
Rev.	Descriere	Data	Semnat	Rev.	Descriere	Data	Semnat
Acest document este proprietatea S.C. ELLIS'92 S.R.L. si nu va fi comunicat fara autorizare							
Intocmit	Verificat	Aprobat	Beneficiar		Denumire proiect		
M.T.	N.R.	A.I.	CONPET SA		CONSTRUCTIE REZERVOARE PENTRU TITEI (V=2500 mc) STATIA DE POMPARE MORENI DAMBOVITA		
<div>92 ELLIS arhitectura proiectare inginerie consultanta tehnica</div>		<div>SP AC Certificat ISO 9001 IQNET</div>	CONSOLA II			Nr.: A646U-05.02	
						Scara:1: 10	
						Index:A646U-BD /Rev.0	
Material:			Masa:46.5 kg			Data: 06.2018	Plansa:

A3(420x297)