


NOTA

SE VOR EXECUTA 2 BUCATI

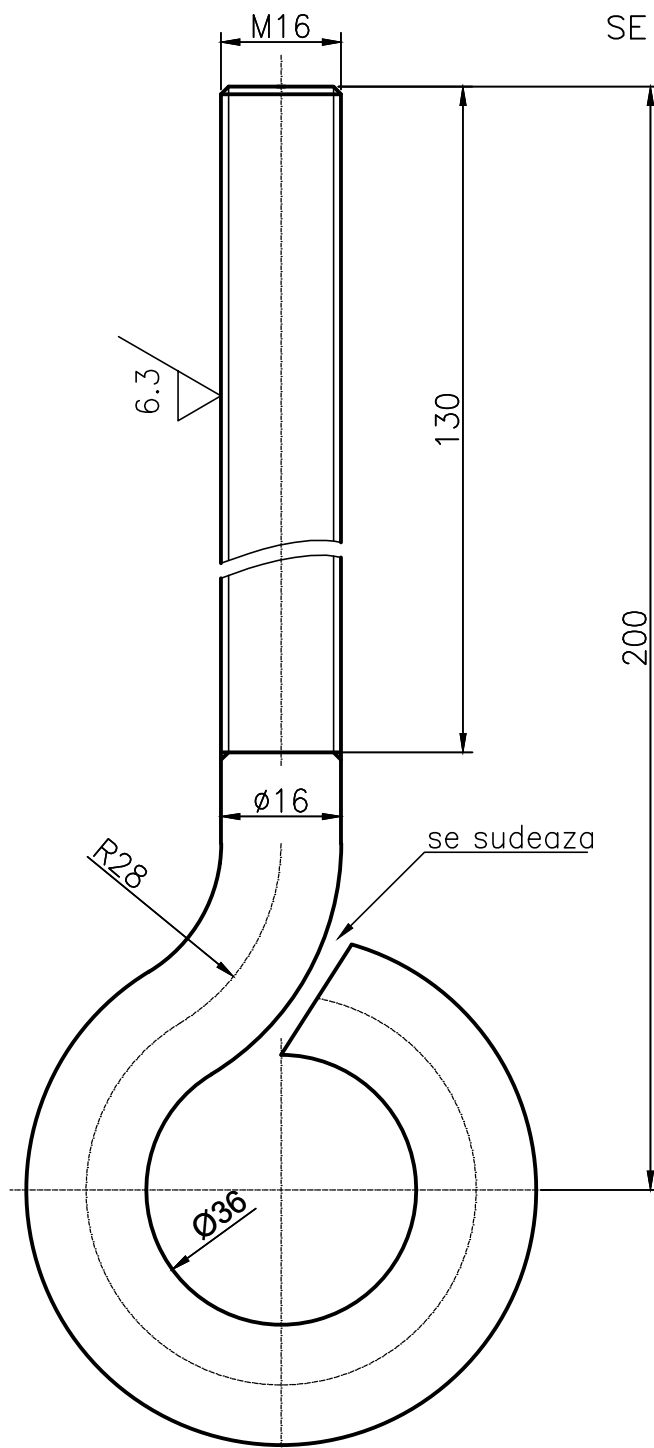

Lungimea desfasurata L=330 mm



3				6			
2				5			
1				4			

Rev.	Descriere	Data	Semnat	Rev.	Descriere	Data	Semnat
------	-----------	------	--------	------	-----------	------	--------

Acest document este proprietatea S.C. ELLIS'92 S.R.L. si nu va fi comunicat fara autorizare

Intocmit	Verificat	Aprobat	Beneficiar	Denumire proiect
S.B.	N.R.	A.I.	CONPET SA	CONSTRUCTIE REZERVOARE PENTRU TITEI (V=2500 mc) STATIA DE POMPARE MORENI DAMBOVITA

		SURUB CU OCHI		Nr.: A646U-07.09	
				Scara: 1:50	
		Material: S235JR Masa: 0.5Kg		Index: A646U-BD/Rev.0	
				Data: 06.2018 Plansa:	