
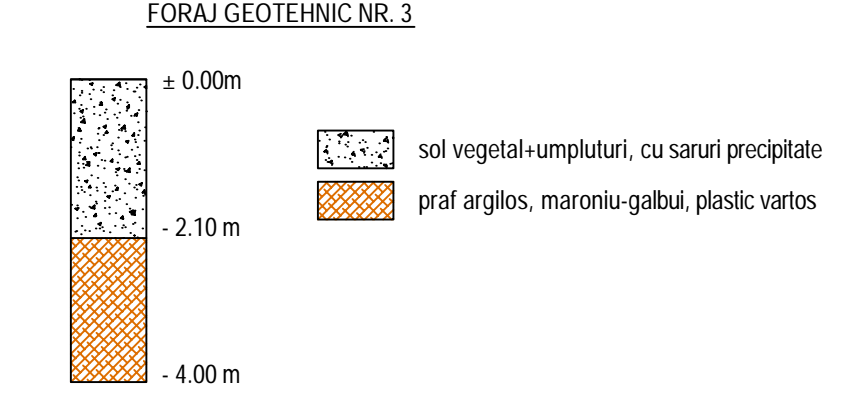
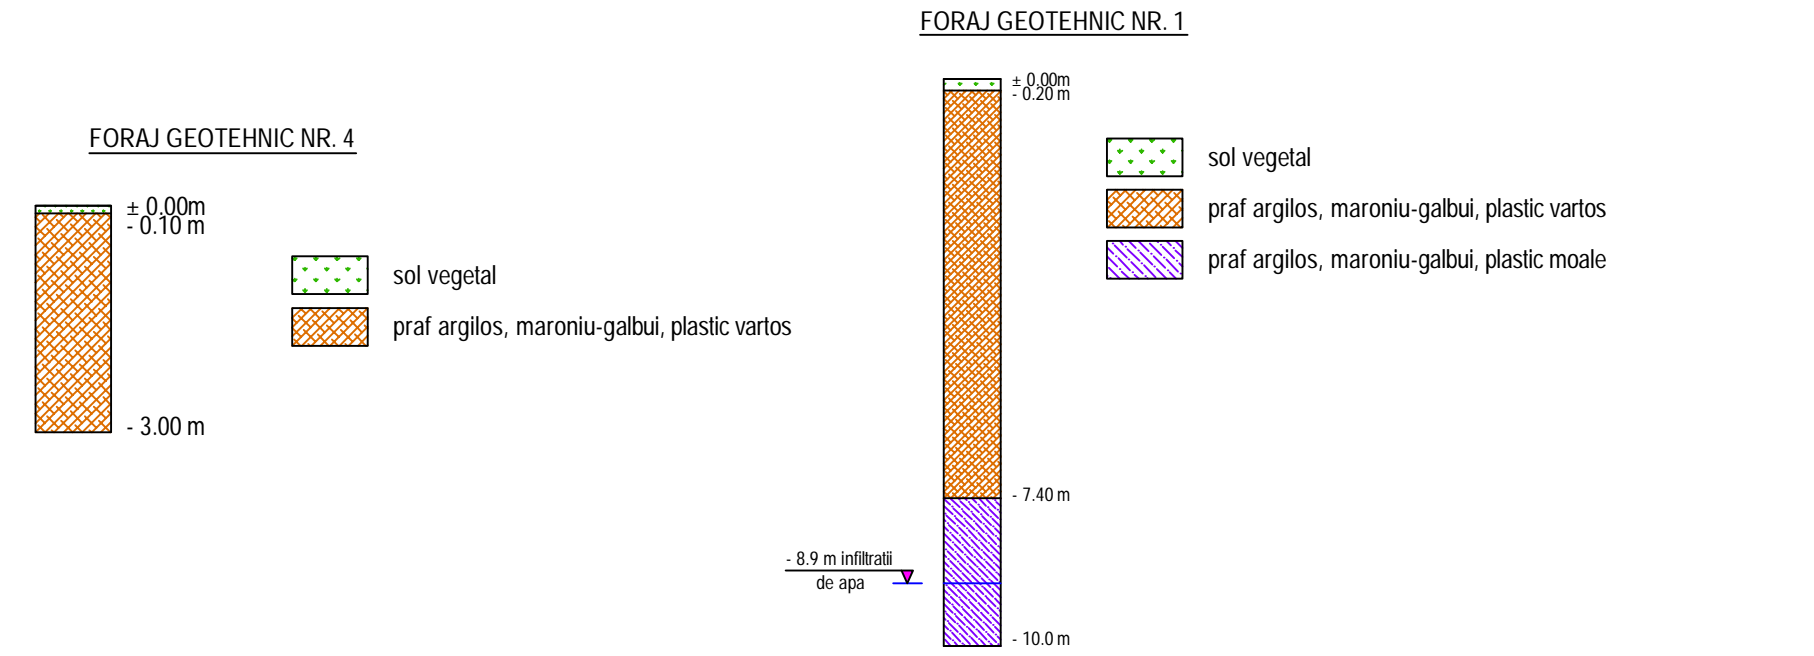


PROFIL LONGITUDINAL - traseu conducta Ø10 3/4" proiectata, loc. Independenta, jud. Galati
scara 1:1000

 

Verificator/Expert	Nume	Semnatura	Cerinta	Referat / Expertiza Nr. / Data	
S.C. SNIF PROIECT S.A. Targoviste S.C. ATANASIU PROIECT S.R.L.			Beneficiar: CONPET S.A. PLOIESTI		Pr. nr. 391/2020
Specificatie	Nume	Semnatura	Scara	"Inlocuire conducta Ø10 3/4" Lascar Catargiu - Independenta (nr. inv. 122406/PT118336), Noi teava pe transversal Capital Lascar Catargiu (2011), magistrala Irigatii Independenta, Ø10 3/4", in lungime de aproximativ 3.5 Km"	Faza PT-CS-DE
Desenat	Ing. Radu Florin		Data: 2020	PROFIL LONGITUDINAL - traseu conducta Ø10 3/4" proiectata, loc. Independenta, jud. Galati	Pl. nr. 4.1
Proiectat	Ing. Viaceslav Catalin				