
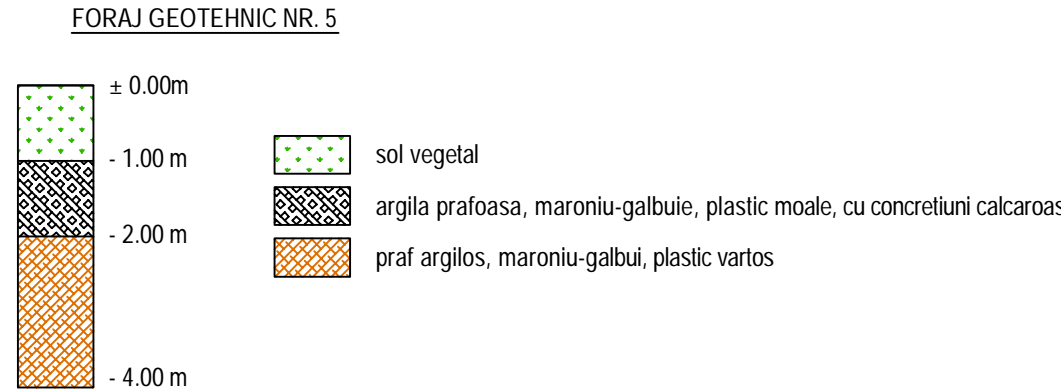


PROFIL LONGITUDINAL - traseu conducta Ø10 3/4" proiectata, loc. Independenta, jud. Galati
scara 1:1000

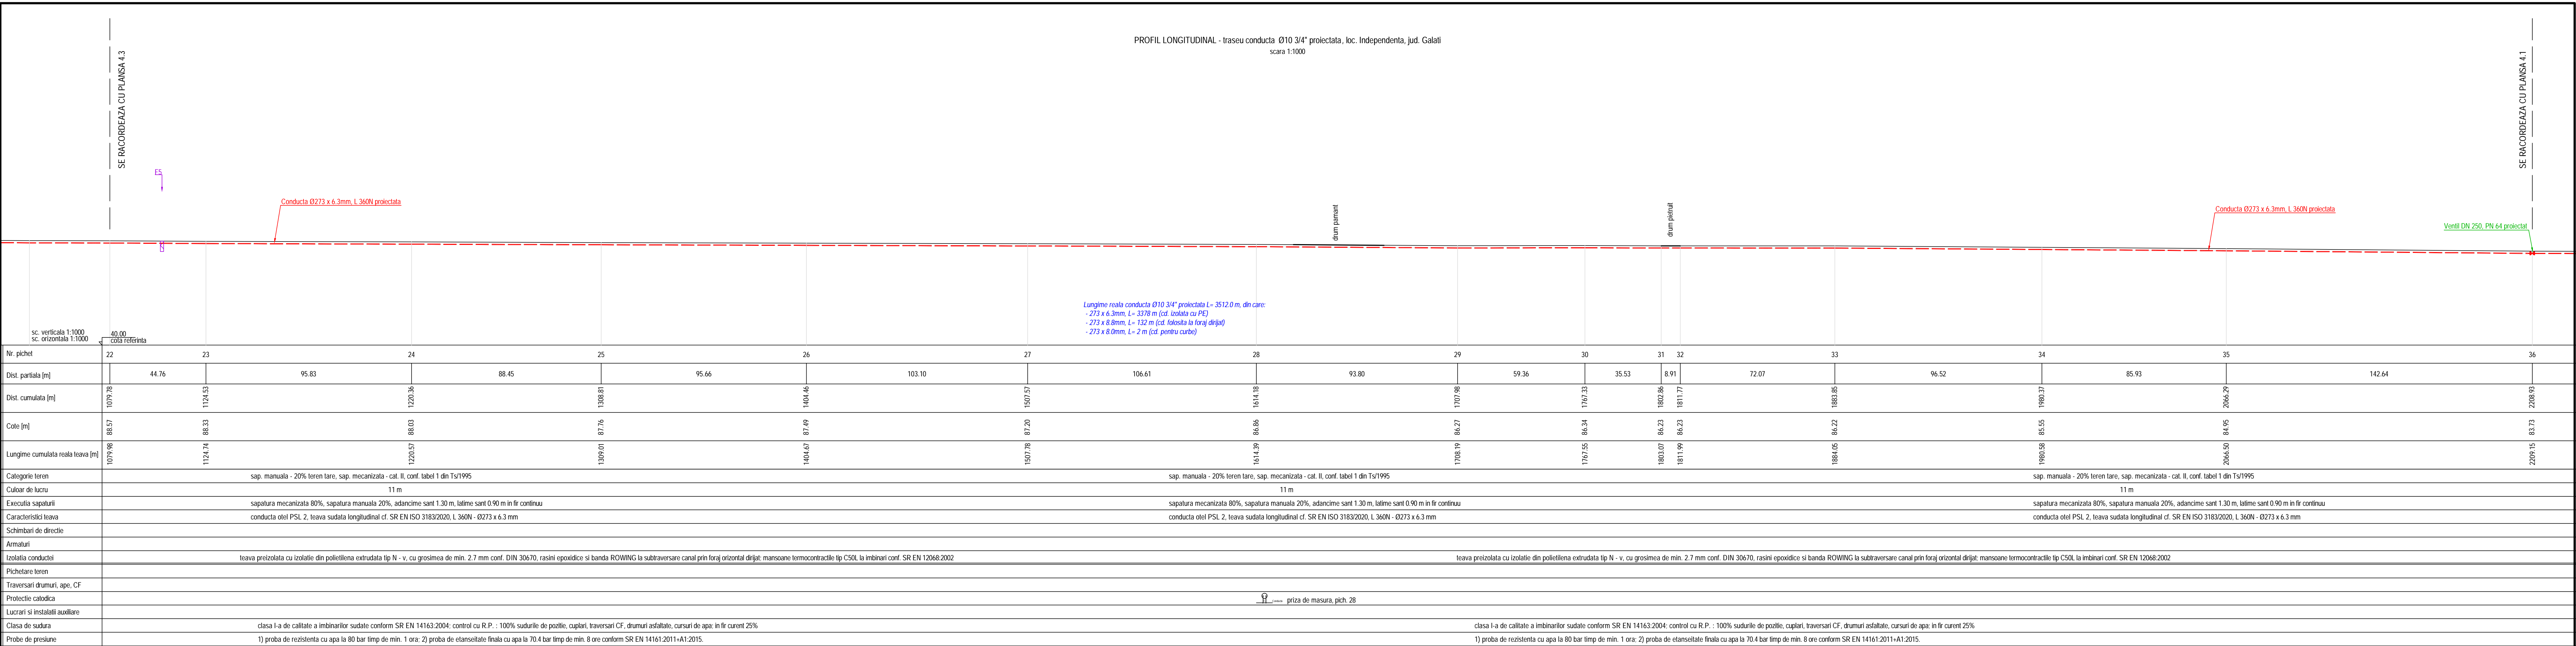

Vericator/ Expert	Nume	Semnatura	Cerinta	Referat / Expertiza Nr. / Data
S.C. SNIF PROIECT S.A. Targoviste S.C. ATANASIU PROIECT S.R.L.		Beneficiar: CONPET S.A. PLOIESTI		Pr. nr. 391/2020
Specificatie	Nume	Semnatura	Scara 1:1000	"Inlocuire conducta Ø10 3/4" Lascar Catargiu - Independenta (nr. inv. 122406/P/118536), titei tara, pe tronsonul Capat RK Lascar Catargiu (2011) - magistrala ingaltili Independenta, Ø10 3/4", in lungime de aproximativ 3.5 km"
Desenat	Ing. Radu Florin	Data: 2020		PROFIL LONGITUDINAL - traseu conducta Ø10 3/4" proiectata, loc. Independenta, jud. Galati
Proiectat	Ing. Viaceslav Catalin			PI. nr. 4.2