



PROFIL LONGITUDINAL - traseu conducta Ø10 3/4" proiectata, loc. Independenta, jud. Galati
scara 1:1000

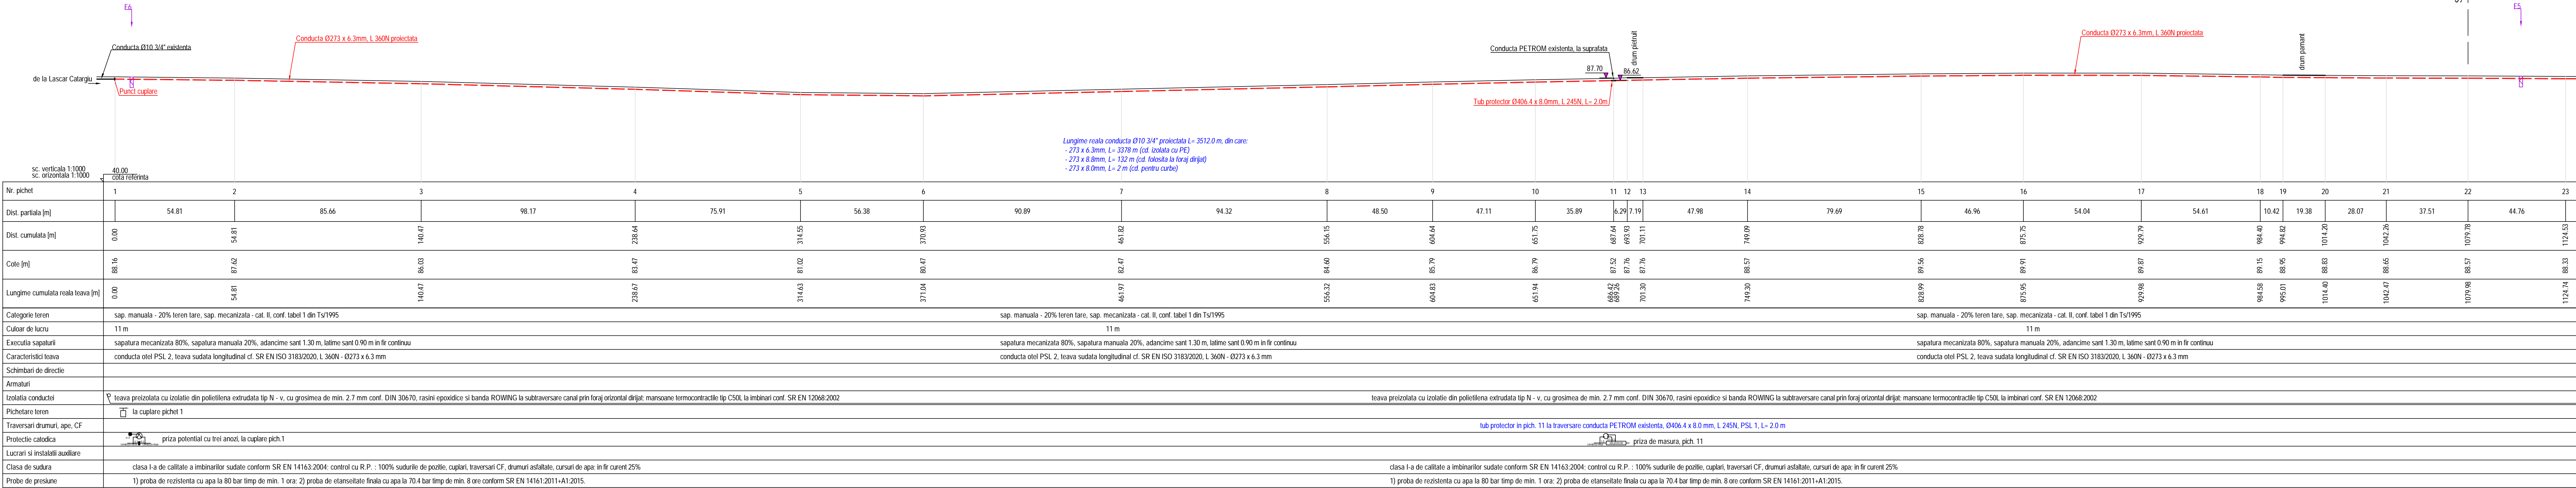

FORAJ GEOTEHNIC NR. 6



Verificator/ Expert	Nume	Semnatura	Corinta	Referat / Experiza Nr. / Data
S.C. SMIF PROIECT S.A. Targoviste S.C. ATANASIU PROIECT S.R.L.			Beneficiar: CONPET S.A. PLOIESTI	Pr. nr. 391/2020
Specificatie	Nume		Scara: 1:1000	Faza PT+CS+DE
Set proiect	Ing. Costea Paul			
Desenat	Ing. Radu Florin		Data: 2020	PI. nr. 4.3
Proiectat	Ing. Vlasceanu Catalin			
PROFIL LONGITUDINAL - traseu conducta Ø10 3/4" proiectata, loc. Independenta, jud. Galati				