



Dulap contori - Statia Poiana Lacului

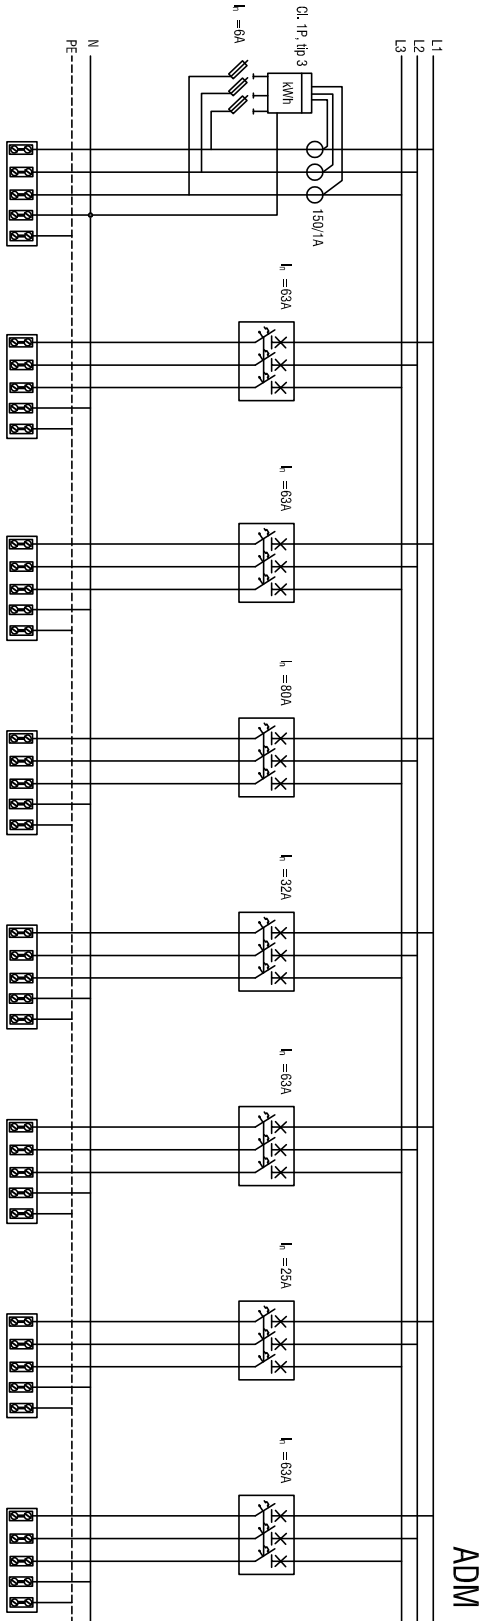


Consumator	Sosire	Alim. locuinte	Tablou il. normal	Tablou il. exterior	Tablou put apa	Tablou garaj + Atelier	Telecom	Alim sediu adm.
Pi [kW]	80	25	25	40	15	25	10	25
Ic[A]	101	32	32	51	19	32	13	32
sc[mmp]	C2XY-F 1kV 3x35+16mmp	C2XY-F 1kV 4x16mmp	C2XY-F 1kV 4x16mmp	C2XY-F 1kV 3x25+16mmp	C2XY-F 1kV 4x10mmp	C2XY-F 1kV 4x16mmp	C2XY-F 1kV 4x6mmp	C2XY-F 1kV 4x16mmp

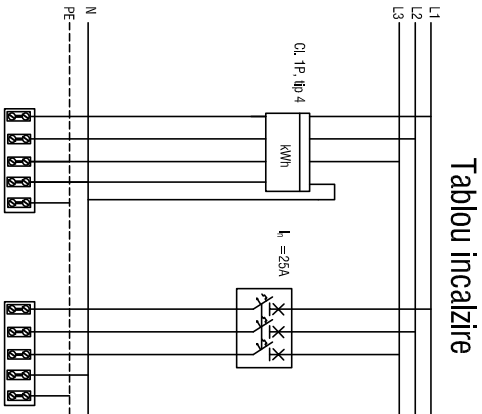


Consumator	Sosire	Plecare
Pi [kW]	10	10
Ic[A]	13	13
sc[mmp]	C2XY-F 1kV 4x6mmp	C2XY-F 1kV 4x6mmp

Tablou Centrala termica

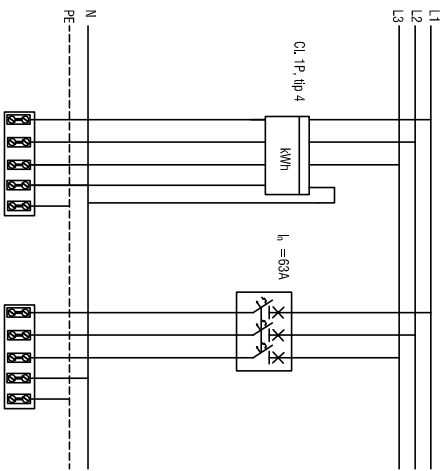


Consumator	Sosire	Plecare
Pi [kW]	25	25
Ic[A]	32	32
sc[mmp]	C2XY-F 1kV 4x16mmp	C2XY-F 1kV 4x16mmp

SKID A

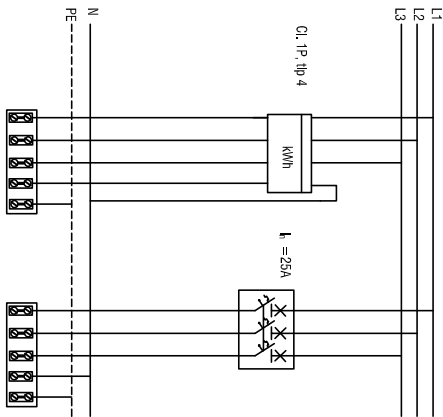

Consumator	Sosire	Plecare
Pi [kW]	10	10
Ic[A]	13	13
sc[mmp]	C2XY-F 1kV 4x6mmp	C2XY-F 1kV 4x6mmp

SKID B

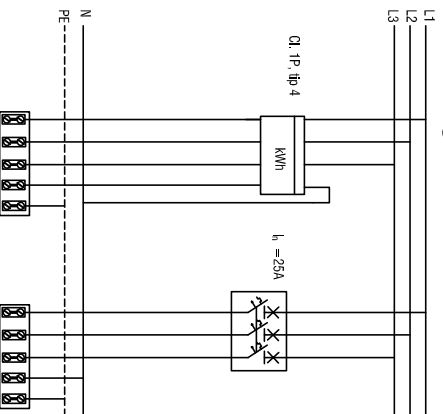

Consumator	Sosire	Plecare
Pi [kW]	10	10
Ic[A]	13	13
sc[mmp]	C2XY-F 1kV 4x6mmp	C2XY-F 1kV 4x6mmp

Tablou incalzire

Beneficiar:
CONPET S.C. CONPET S.A.

Proiectat	ing. Liliana Spataru	Contract: 182/0010/10.04.2018	Obiectiv: Sistem de teletransmisie si telegestiune a consumului de e.e. in localitate CONPET
Verificat	ing. Ioan Vasiliu	Borderou: 0010/I.5.4-DE-00000	
Aprobat	Ing. Iulian Pavaloaia	Data:09.2018	

Denumire Contract:

Realizare Sistem de Teletransmisie si Telegestiune a Consumului de Energie Electrica in localitate CONPET

Faza: DE

Denumire plan: Schema electrica monofilara dulap tip 1 - Statia Poiana Lacului

Proiectant:	Energy Design & Consulting	Scara:	%	Cod plan:	0010/I.5.4-DE-23104	Rev:	0	Forma:	A3
	ANSC-CELEID ISO 9001 ISO 14001					Pag:	1	Nr pag:	1
	Str. H.D. CHIA Nr. 80/21 Sector 1, RO - 011562 Bucuresti J40/04-I42014, CUI:33134682								